

# PUD PLAN URBANISTIC DE DETALIU

## ETAJARE SPATIU COMERCIAL COMPLEX "DACIA"

TG. MURES, str. BRASOVULUI, nr. 2  
2) situatie existenta

### LEGENDA

- LIMITA ZONEI STUDIATE
- LIMITA INCINTA COMPLEX DACIA conf. HGR 834/91
- LIMITA SPATIU COMERCIAL
- PROPUS PT. ETAJARE (136,0 mp)
- SUPRAFATA SUB COPERTINA (fasie 1,45 m, total 89,0 mp)
- STRAZI LOCALE ASFALTATE, PLATFORME CAROSABILE, PARCAJE
- TROTUARE SI ALEI PIETONALE
- CURTE INTERIOARA AFERENTA INCINTEI COMPLEX DACIA
- ACCES EXISTENT
- CANALUL POCLOS
- ZONE VERZI EXISTENTE
- CONSTRUCTII EXISTENTE

### \*FONDUL CONSTRUIT EXISTENT

#### FUNCTIUNEA CONSTRUCTIILOR

- SPATII COMERCIALE, BLOCURI

#### STRUCTURA CONSTRUCTIILOR

- DURABILE
- SEMIDURABILE


#### STAREA CONSTRUCTIILOR

- MEDIOGRA

REGIM DE CONSTRUIRE - P, P+1, P+10



<b>S.C. "PROIECT" S.R.L.</b> TG. MUREȘ J26-621-1991			<b>Beneficiar:</b> <b>JOZSA KAMILLA EDINA</b> TG. MUREȘ, str. BUCEGI nr. 5	Pr.nr. 184.0/2010
Director	cons. jr. Simó I.	Sc: 1:500	PUD - ETAJARE SPATIU COMERCIAL COMPLEX "DACIA" TG. MUREȘ, str. BRASOVULUI, nr. 2	Faza PUD
Sef proiect	arh. Keresztes G.	DATA 2010		
Desenat	teh. Gyeregi M.		SITUATIE EXISTENTA	Pl. nr. 2

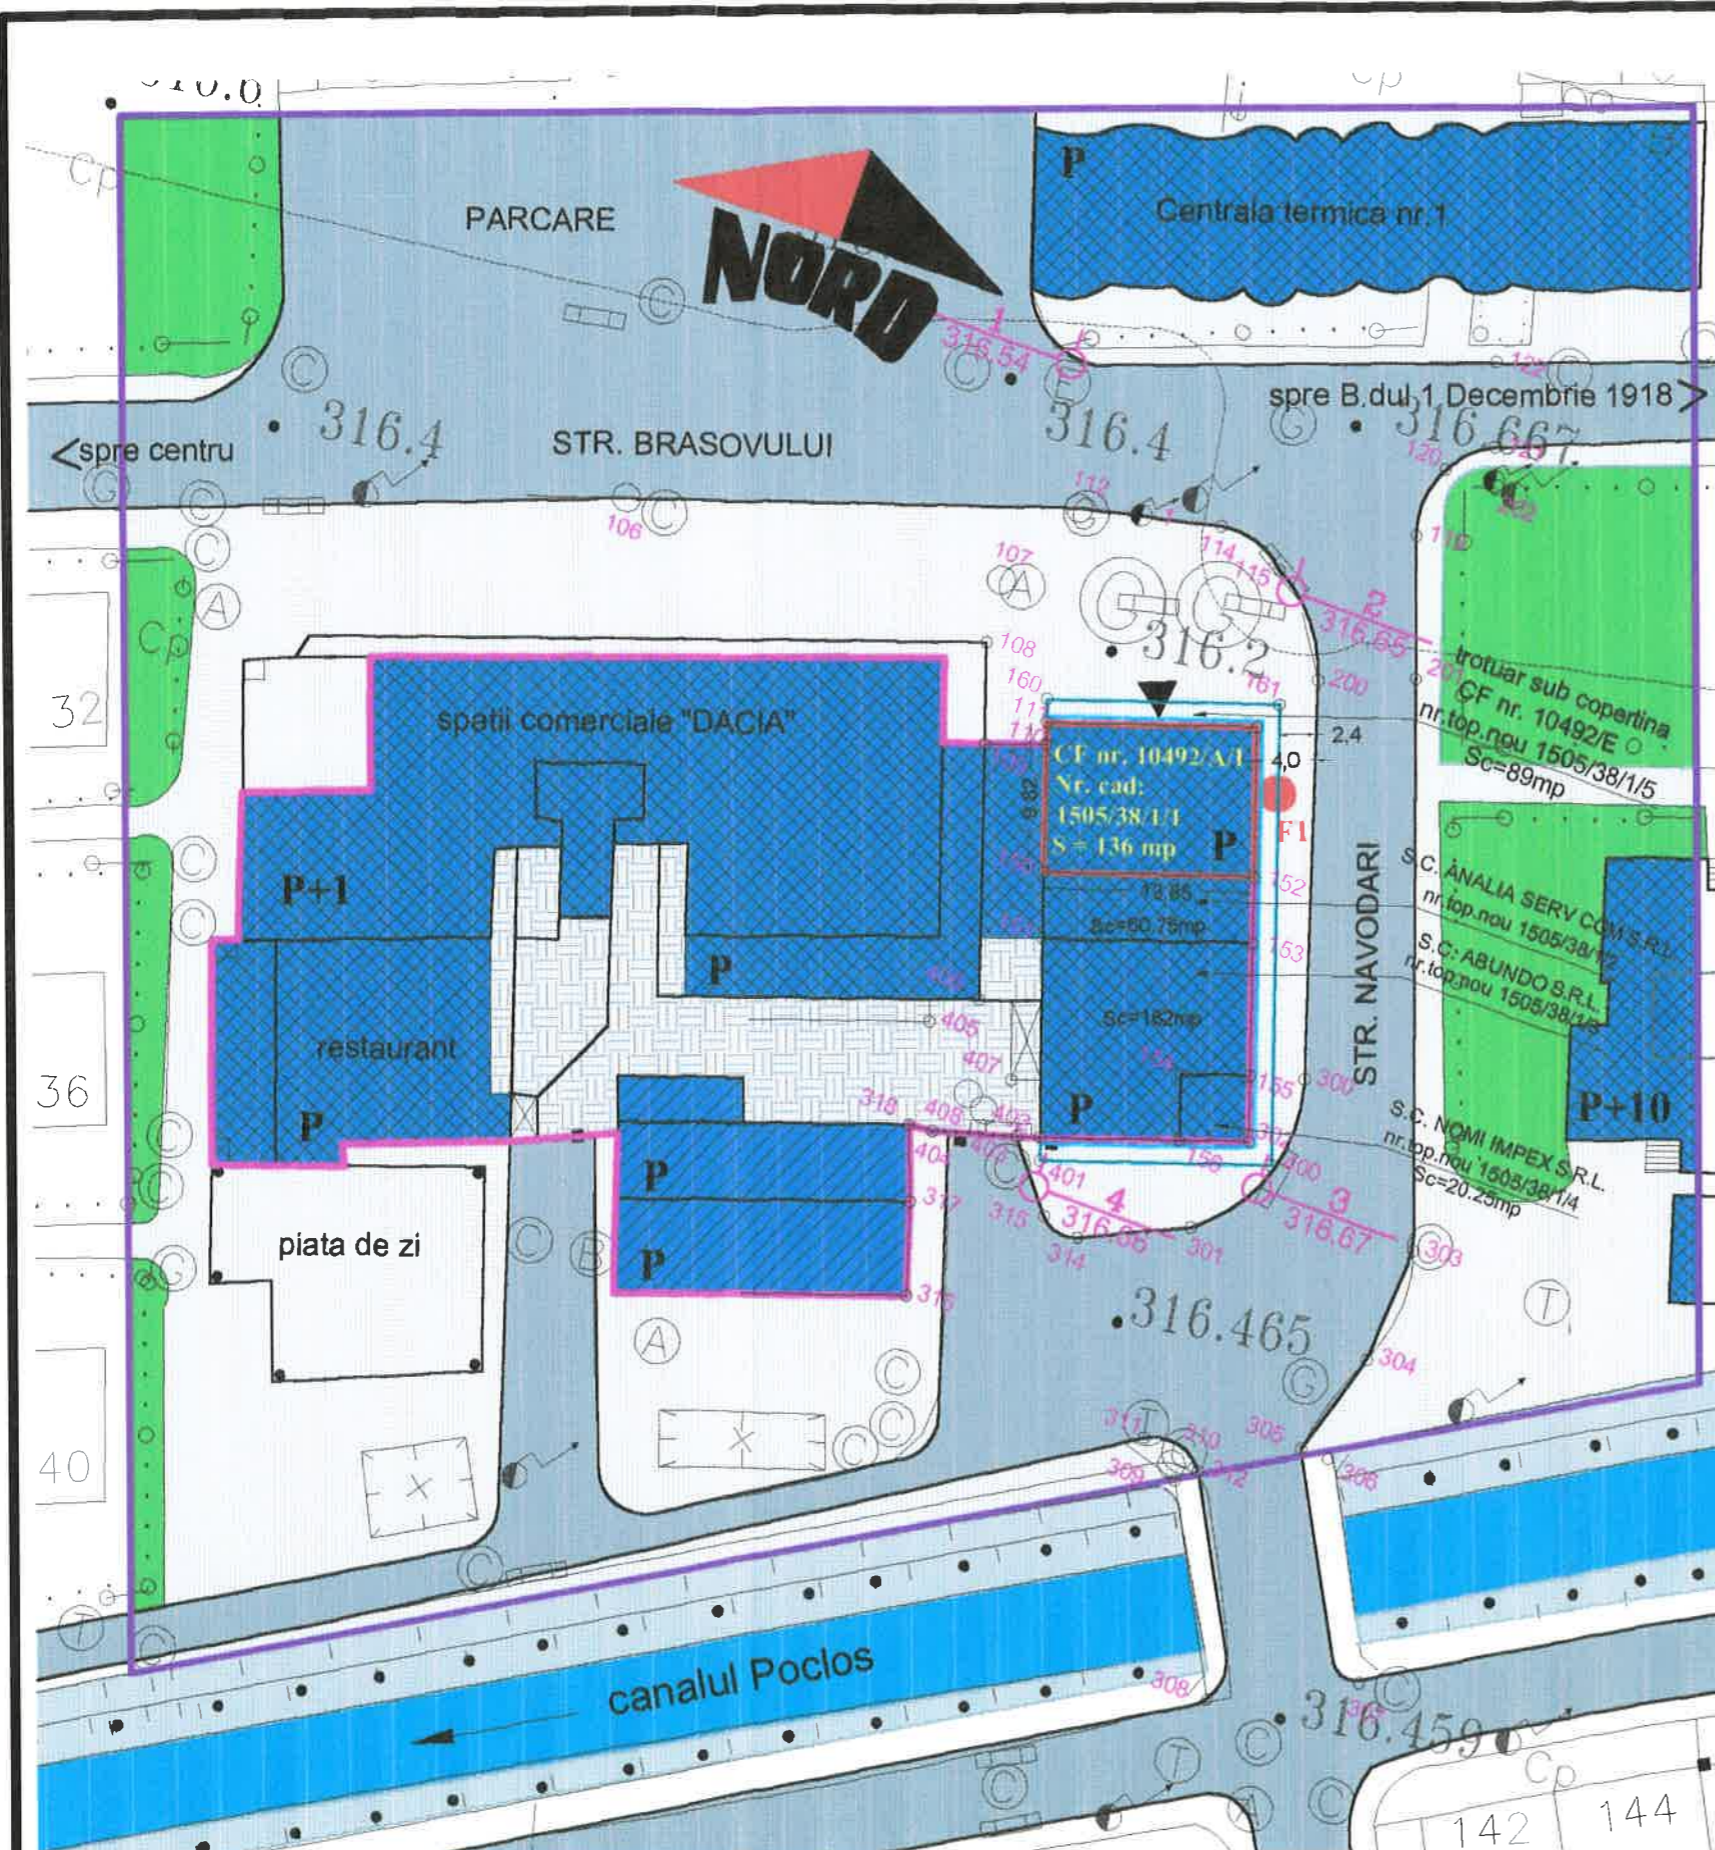

FORAJ EXECUTAT