


PLAN URBANISTIC ZONAL
CONSTRUIRE CASA DE LOCUIT P+1E
REGLEMENTARI EDILITARE

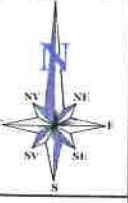

ZONA REGLEMENTATA PRIN PUDURI APROBATE
 PR.NR.30/2006 S.C. ARA ARCHITECTS; PR. NR. 5/2008 S.C. TEKTURA S.R.L.

PARCELA STUDIATA
 CF 12166; S=420 m²

BAZIN VIDANJABIL

LEGENDA

LIMITE


- LIMITA ZONEI STUDIATE
- LIMITA PROPRIETATE

RETELE EDILITARE

- | EXISTENT | PROPOS | |
|----------|--------|----------------------------|
| AR | -AR- | -RETELE ALIMENTARE CU APA |
| GM | -GM- | -RETELE CANALIZARE UNITARA |
| LEA | -LEA- | -RETELE ELECTRICE |
| G | -G- | -RETELE GAZE NATURALE |
| | | -PUT FORAT ETAPA 1 |
| | | -BAZIN VIDANJABIL ETAPA 1 |

ZONE DE PROTECTIE

- ZONE DE PROTECTIE SANITARA
- ZONA DE PROTECTIE LEA

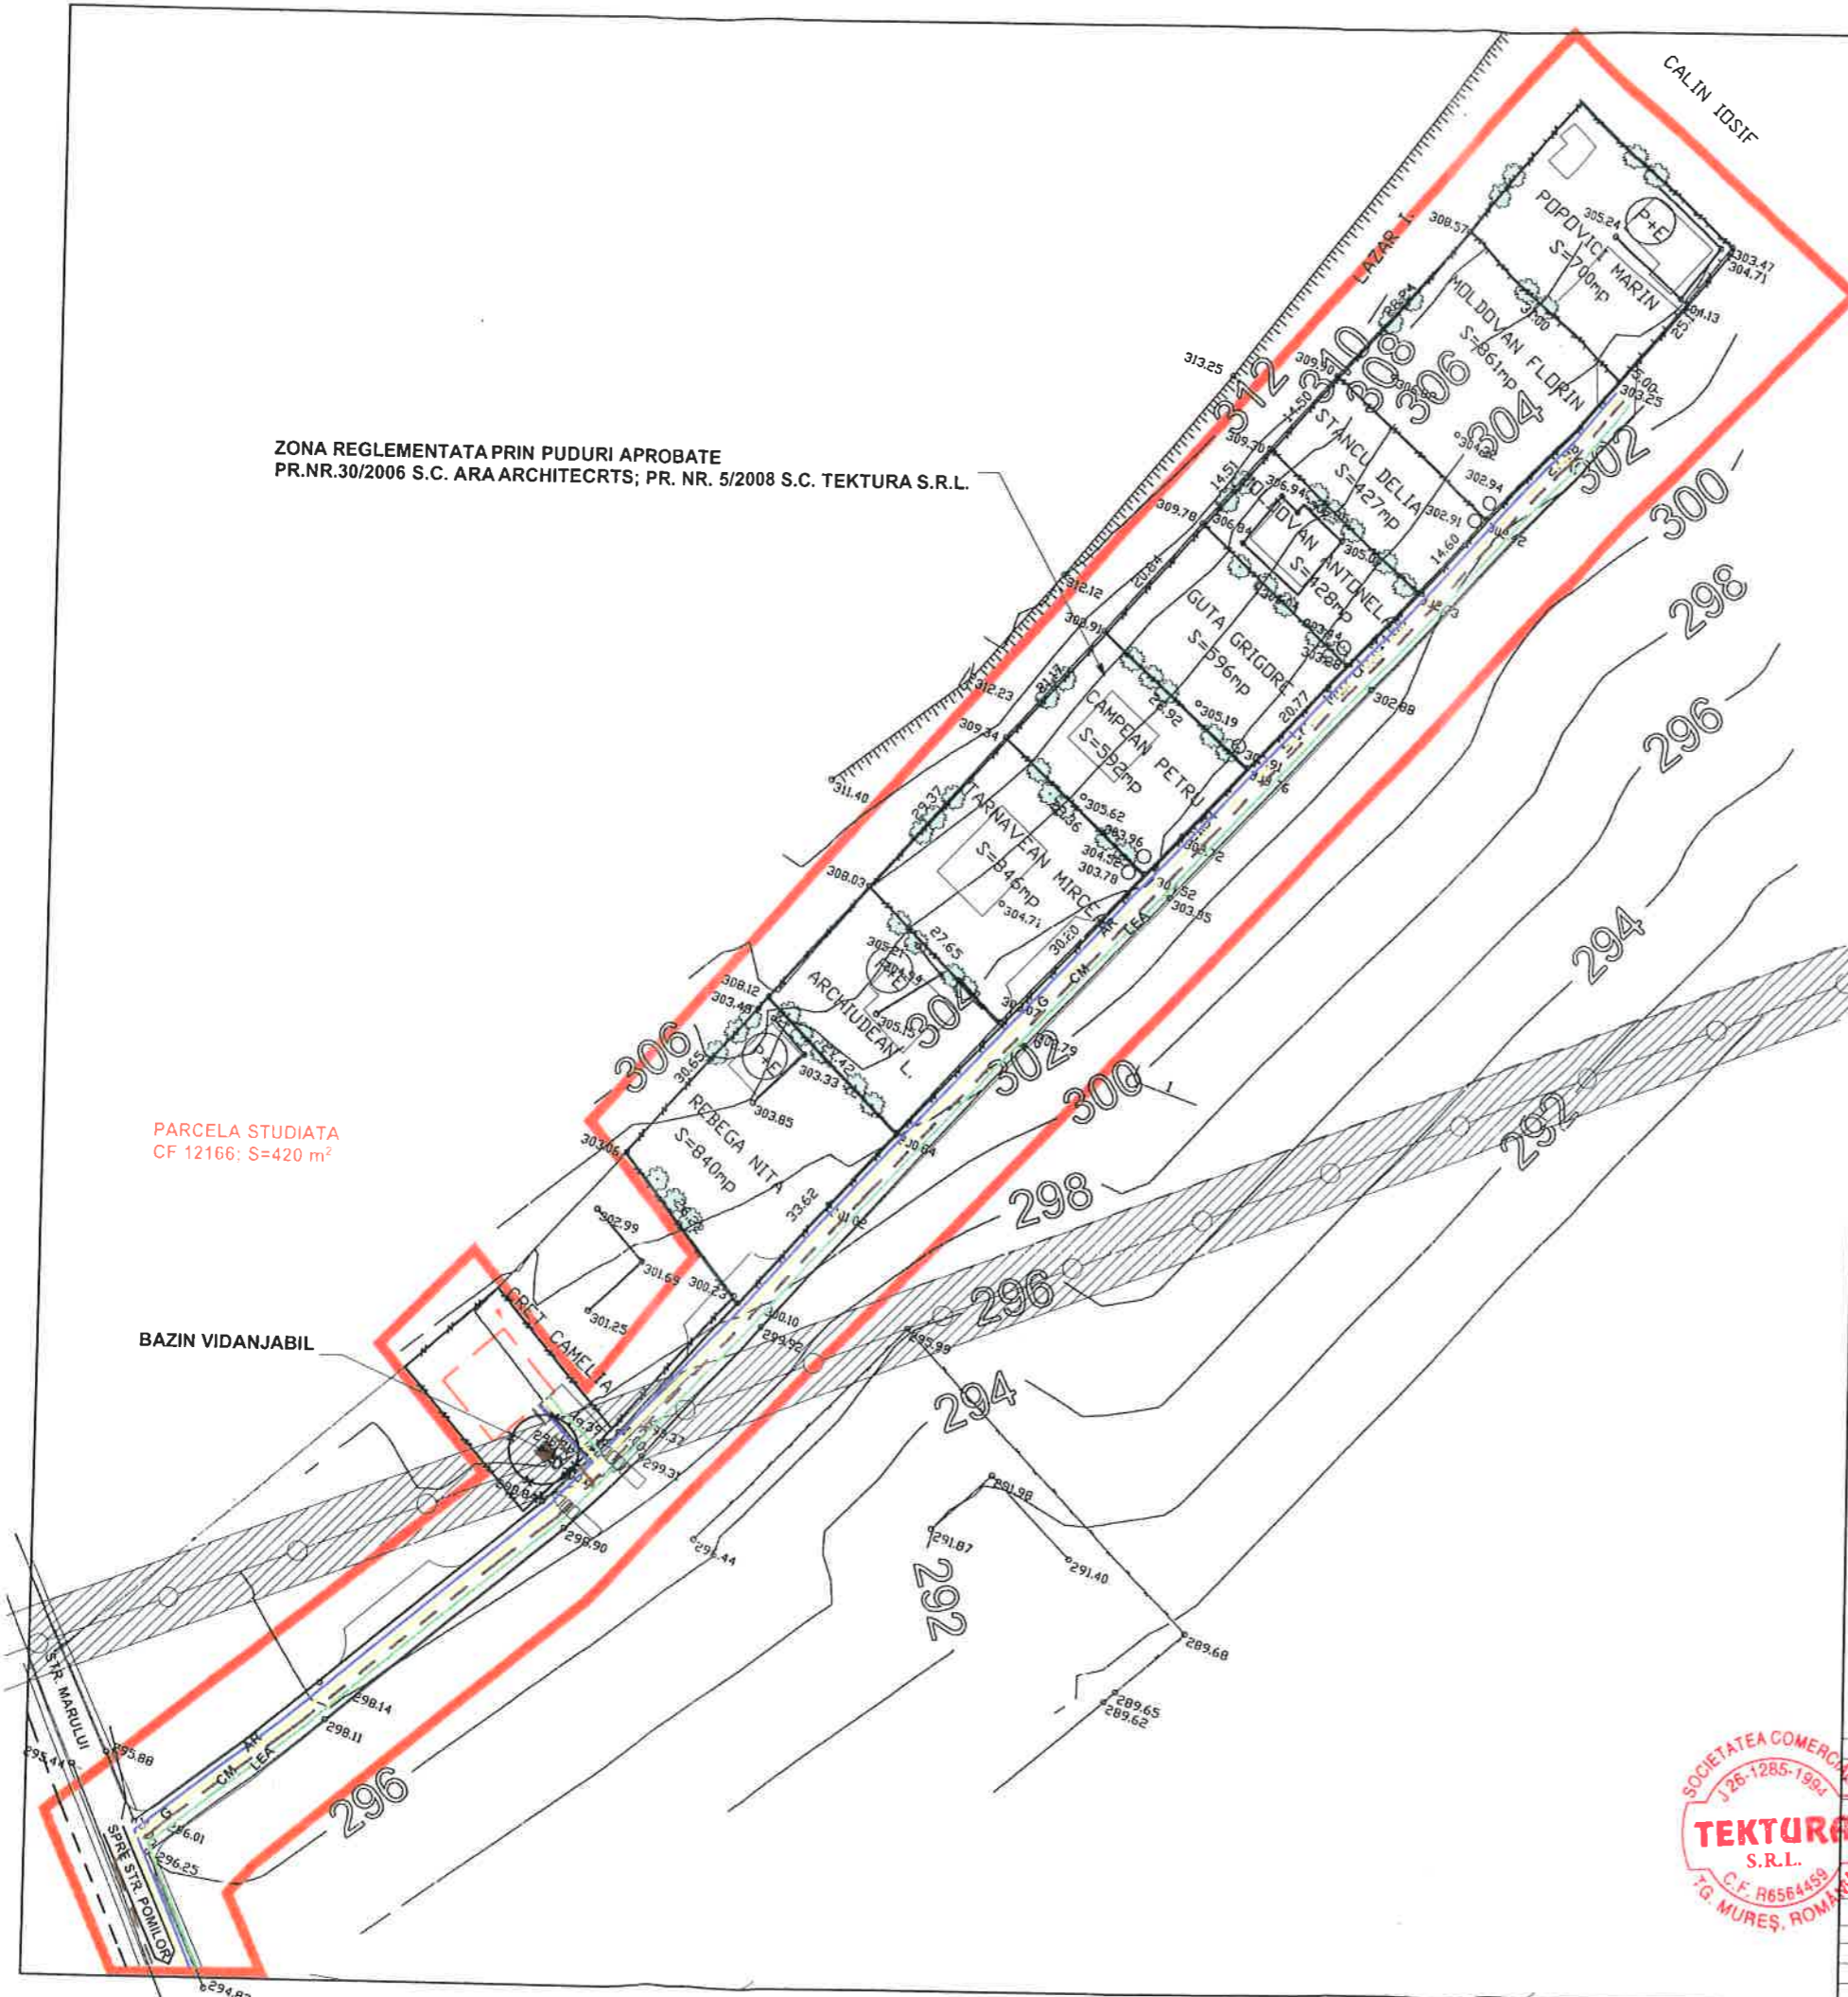

Verificator Expert	Nume	Semnatura	Cerința	Referat / Expertiza nr./Data
S.C. TEKTURA S.R.L. C.U.I. RO 6564459 NR INREGISTRARE J26/1285/1994				BENEFICIAR: DIAC GHEORGHE SI SOTIA
Calitatea	Nume	Semnatura	Scara	Faza: P.U.Z.
Sef proiect	Arh RAUS A		1:1000	
Proiectat	Arh RAUS A		Data	
Desenat	VARGANCSIK Z		2010	
Verificat				
DENUMIREA PR: INTOCMIRE PUZ PTR. CONSTRUIRE CASA DE LOCUIT P+1E Di: MARULUI N. 281A Mun. TARGUMUREȘ Jud. MUREȘ				Planșa A3 Pr nr: 12/2010
REGLEMENTARI EDILITARE				