

P.U.Z. - EXTINDERE TINICHIGERIE SI SERVICE AUTO loc. TG. MURES, jud. MURES



LEGENDA:

LIMITE:



ALINIAMENT EXISTENT



LIMITA IMOBIL SC CONFLEXIM SRL

ZONIFICARE:




ZONA UNITATI INDUSTRIALE - CLADIRI EXISTENTE



ZONA CAI DE COMUNICATIE RUTIERA




TEREN NEPRODUCTIV

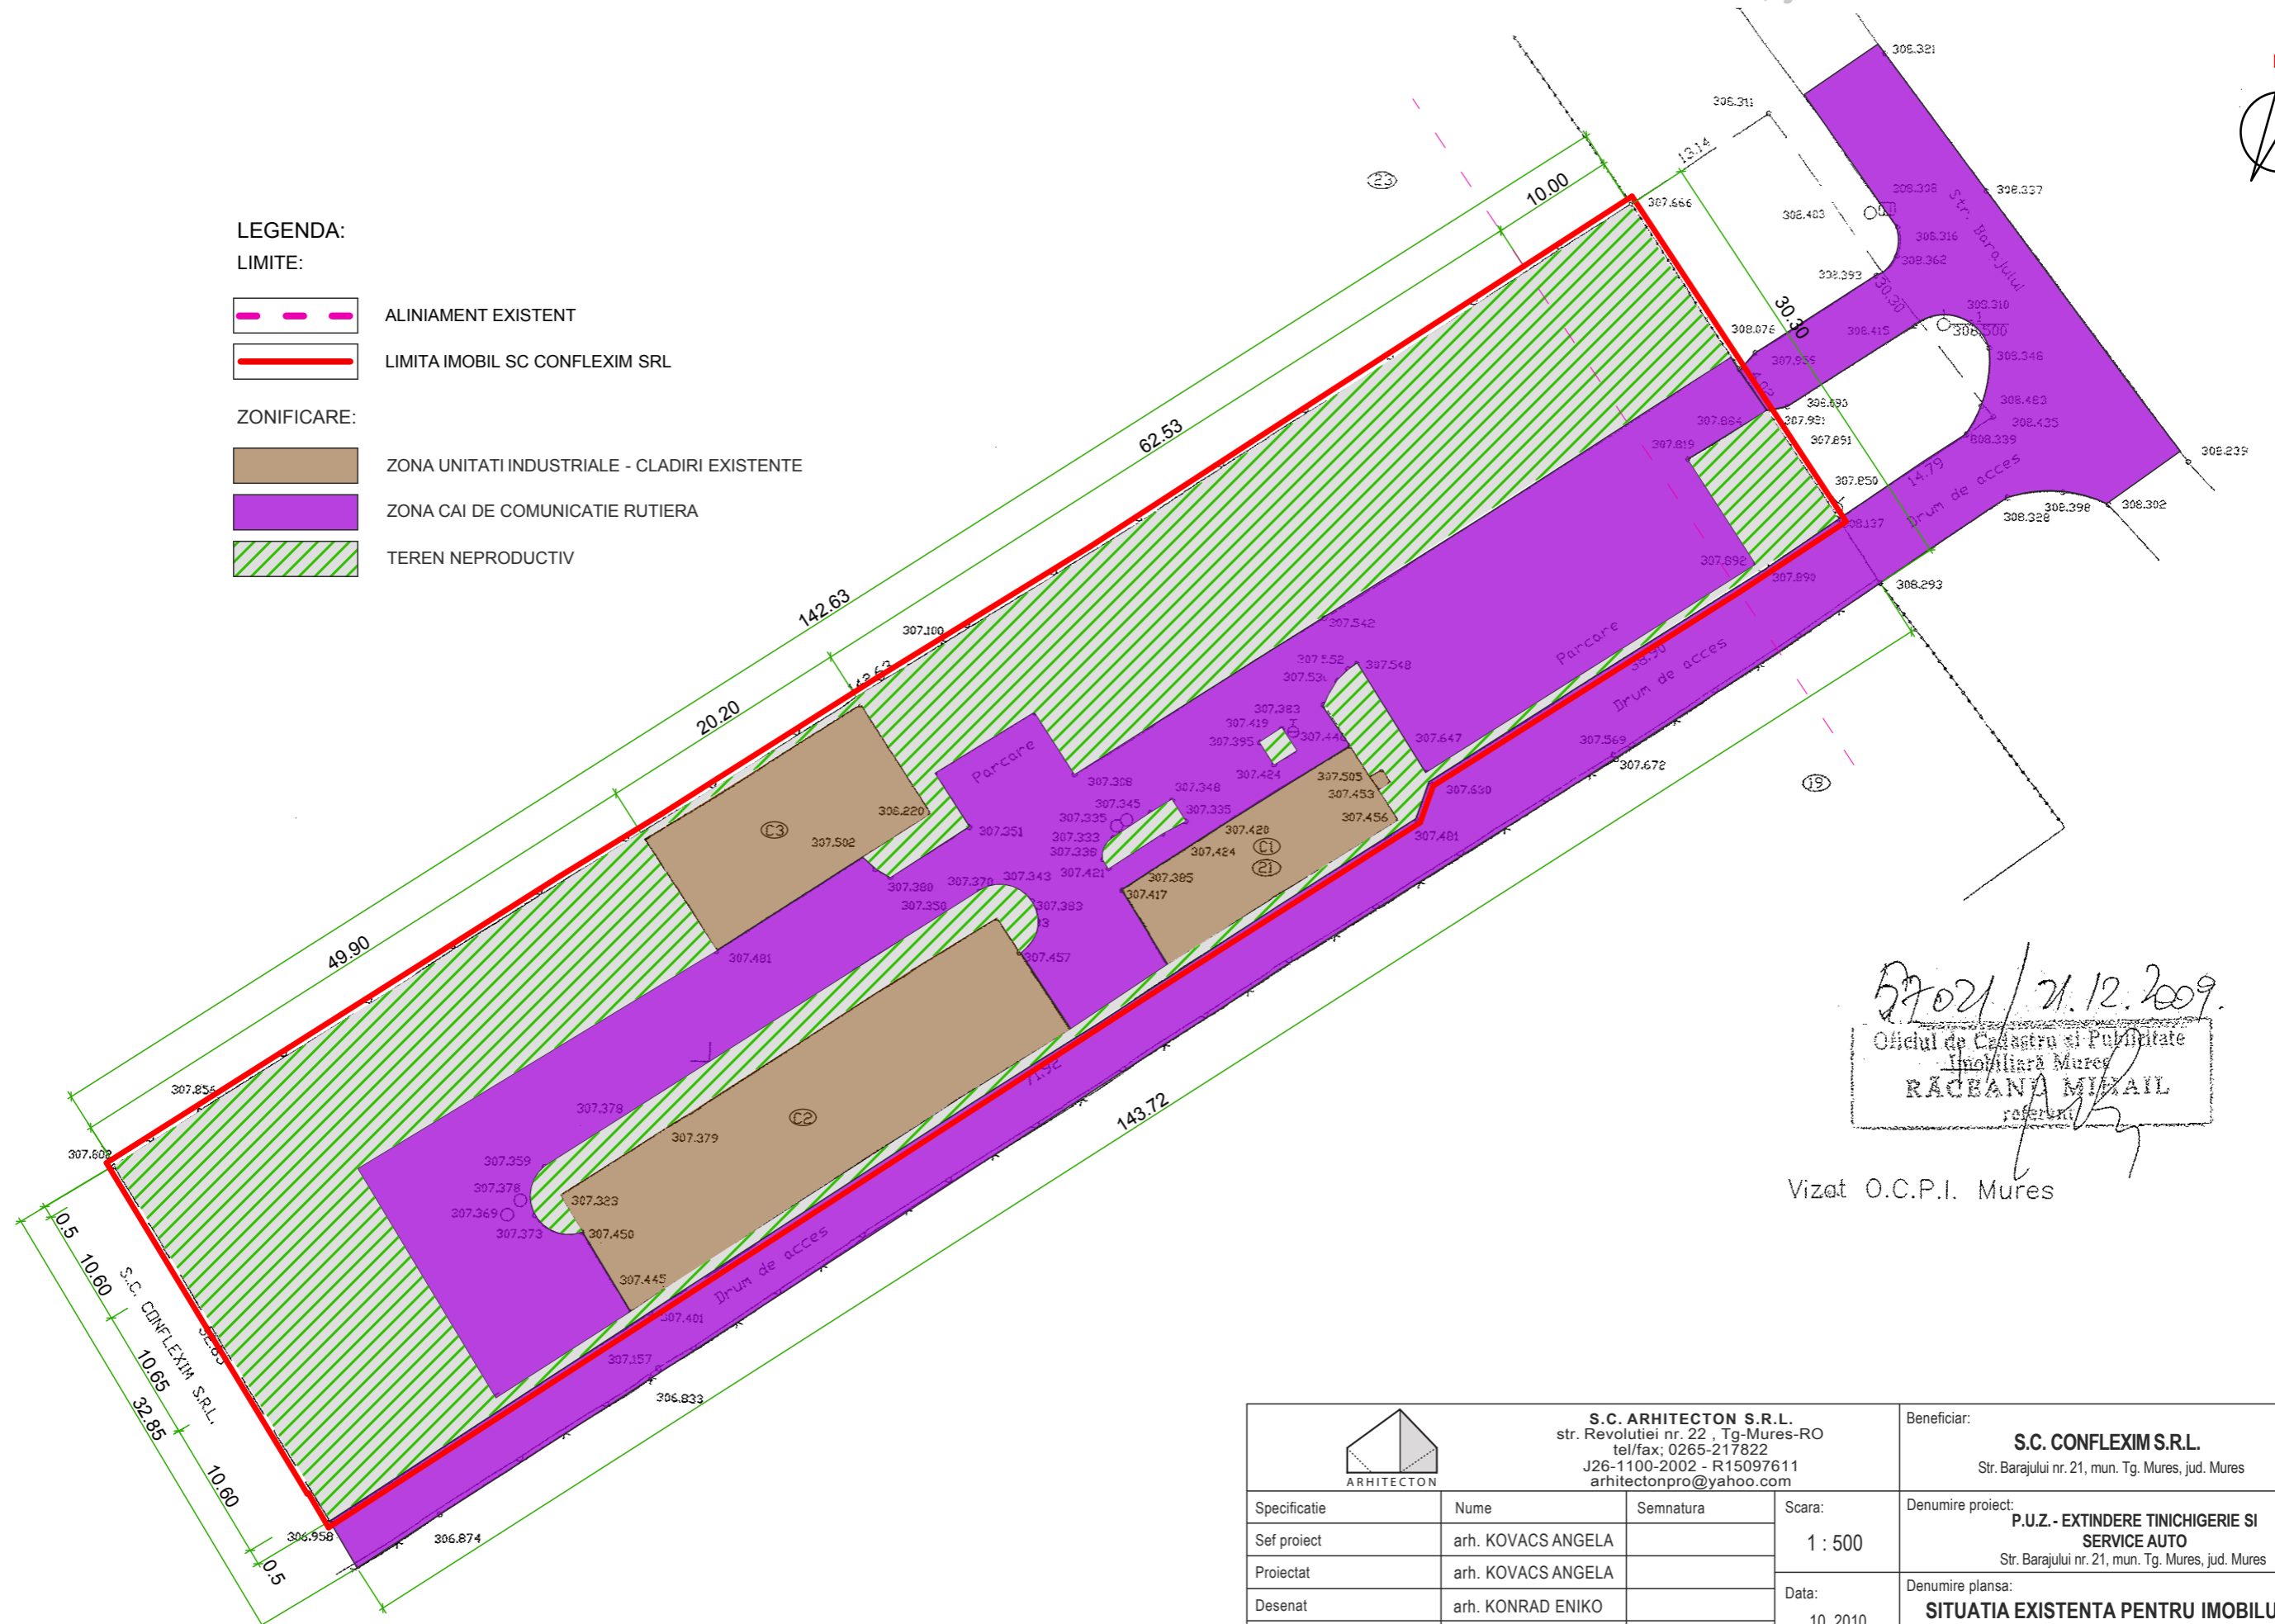

57021 / 21.12.2009.
 Oficiul de Cadastru si Publicitate
 Imobiliară Mures
RĂCEANA MIHAIL
 referent

Vizat O.C.P.I. Mures

		S.C. ARHITECTON S.R.L. str. Revolutiei nr. 22, Tg-Mures-RO tel/fax: 0265-217822 J26-1100-2002 - R15097611 arhitectonpro@yahoo.com		Beneficiar:	S.C. CONFLEXIM S.R.L. Str. Barajului nr. 21, mun. Tg. Mures, jud. Mures	PROIECT NR.	185/2010
Specificatie	Nume	Semnatura	Scara:	Denumire proiect:	P.U.Z. - EXTINDERE TINICHIGERIE SI SERVICE AUTO Str. Barajului nr. 21, mun. Tg. Mures, jud. Mures	FAZA DE PR.:	P.U.Z.
Sef proiect	arh. KOVACS ANGELA		1 : 500	Denumire plansa:		PLANSĂ NR.	A.06
Proiectat	arh. KOVACS ANGELA		Data:	SITUATIA EXISTENTA PENTRU IMOBILUL SC CONFLEXIM SRL			
Desenat	arh. KONRAD ENIKO		10. 2010				