




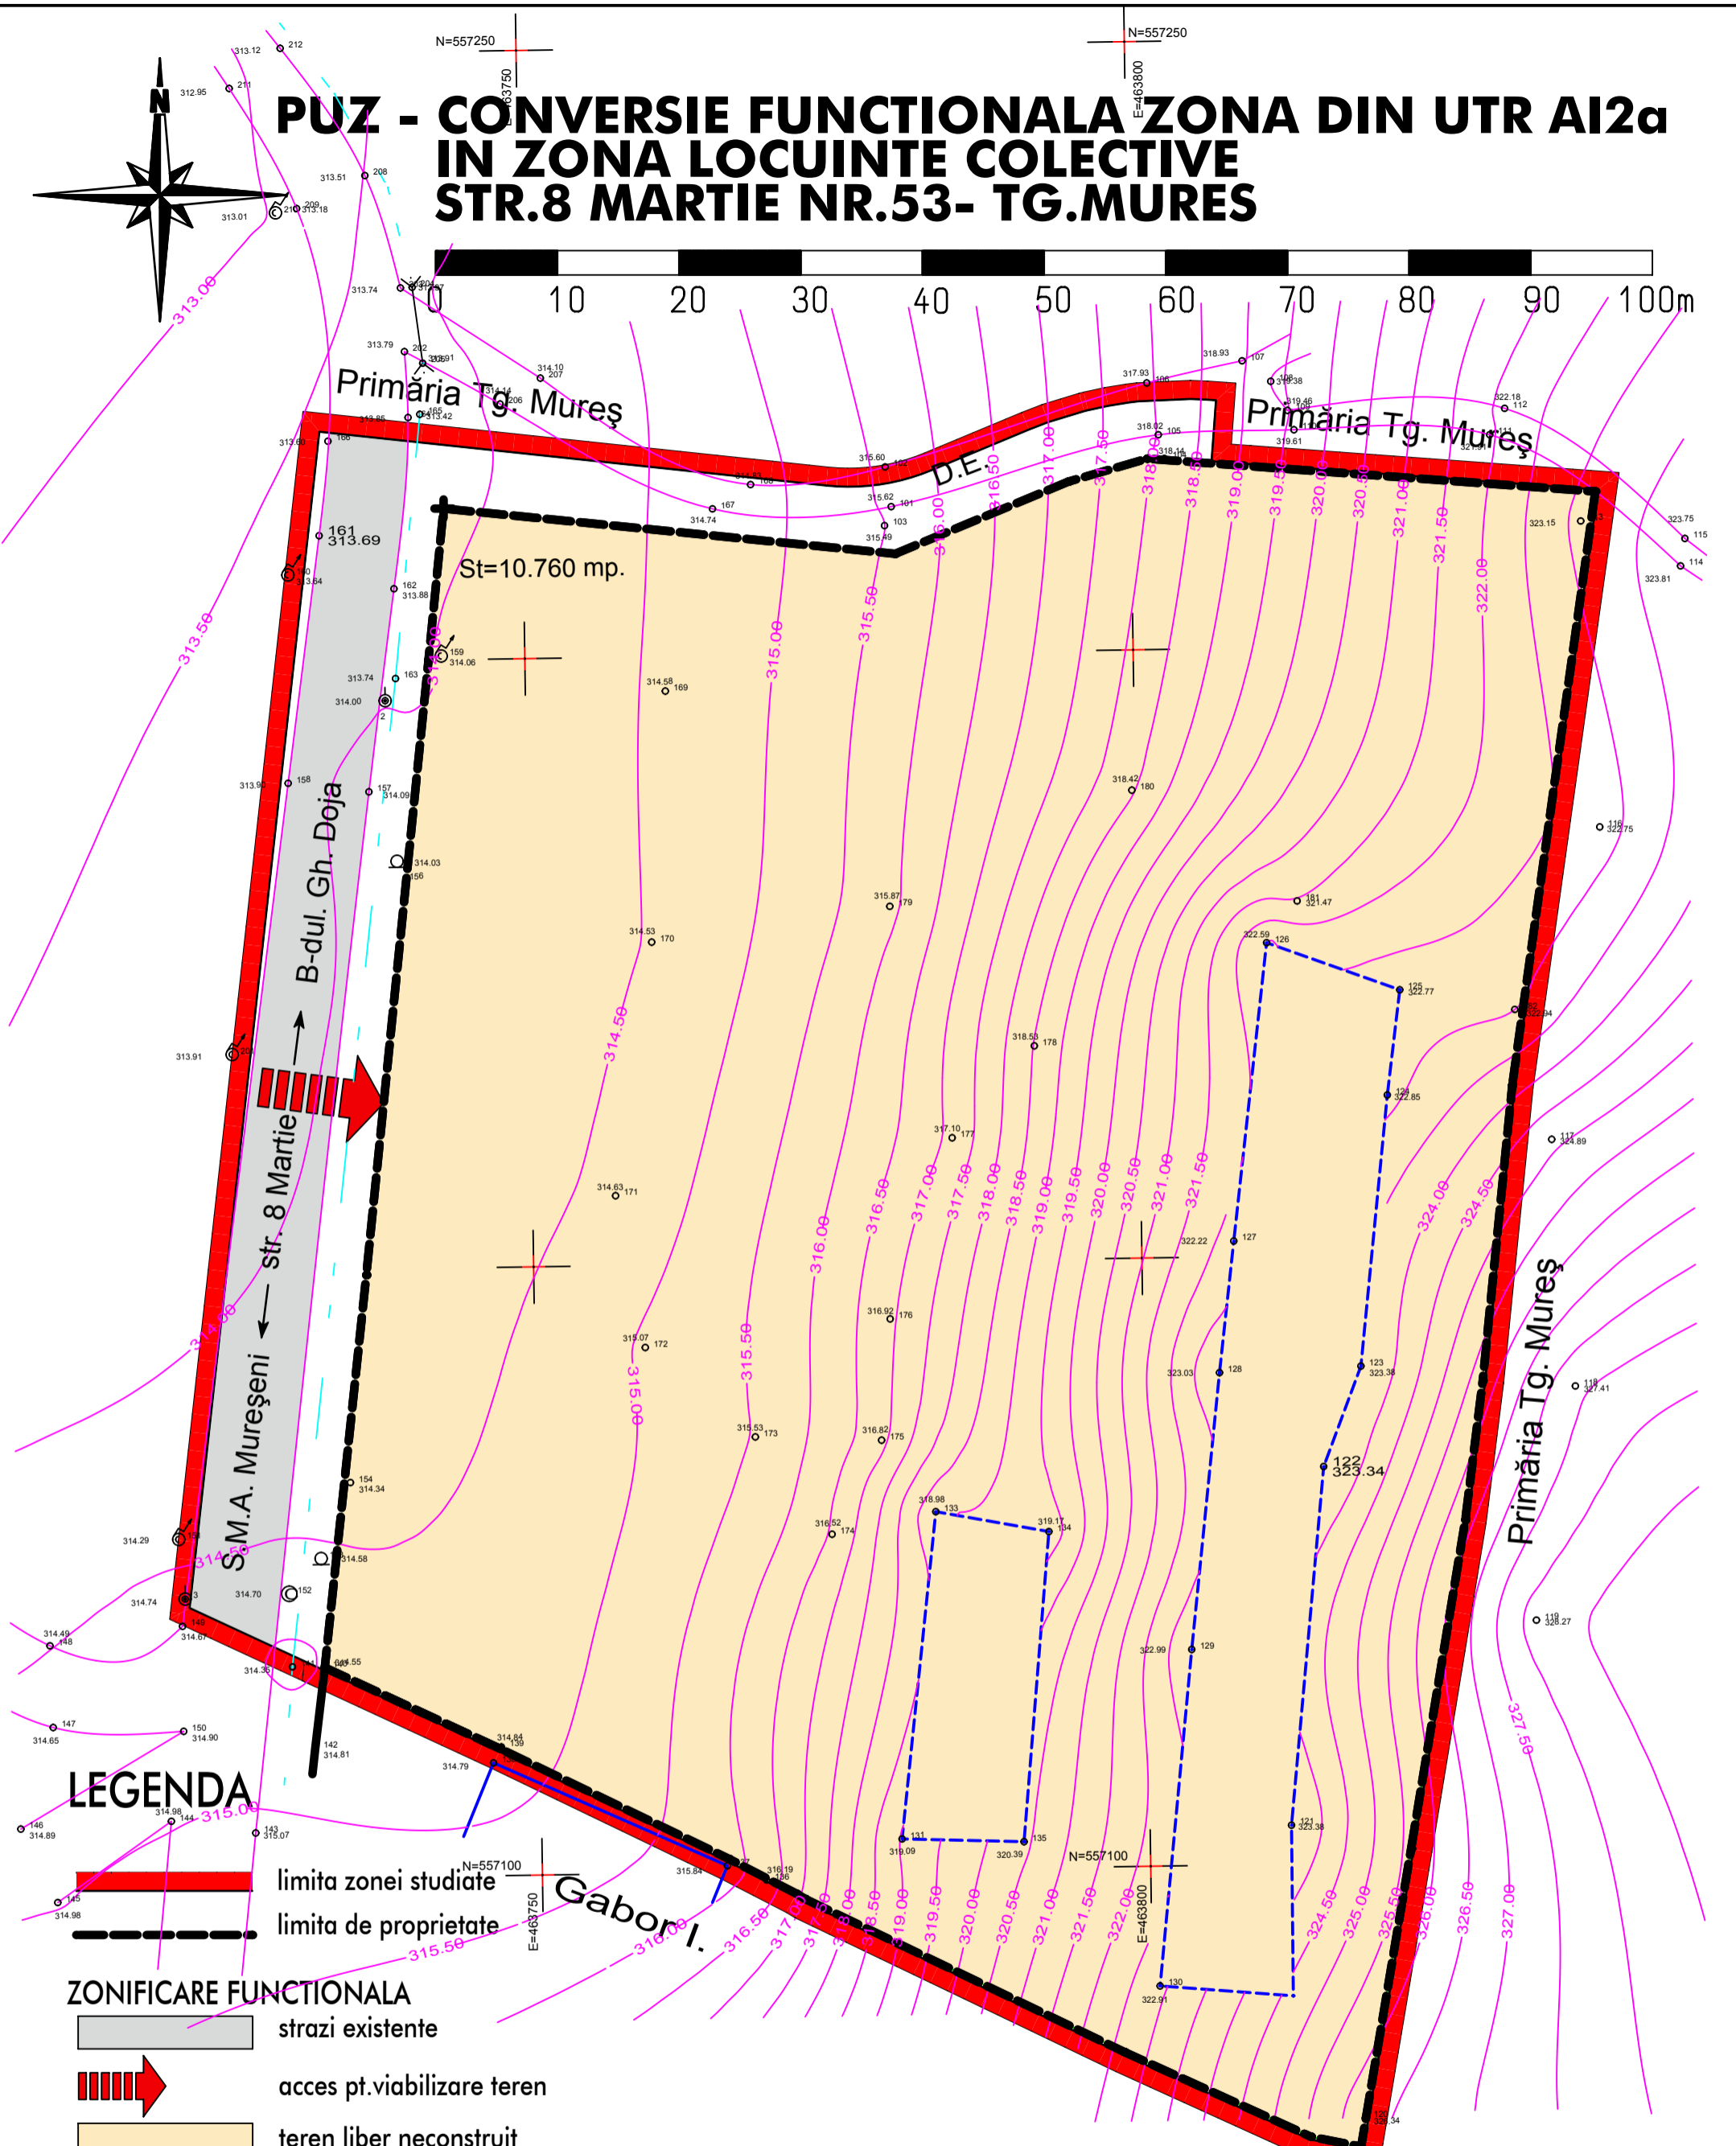

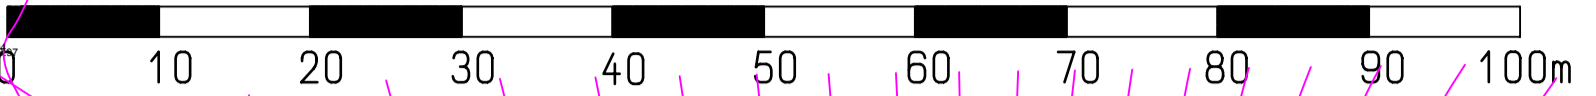


# PUZ - CONVERSIE FUNCTIONALA ZONA DIN UTR AI2a IN ZONA LOCUINTE COLECTIVE STR.8 MARTIE NR.53- TG.MURES

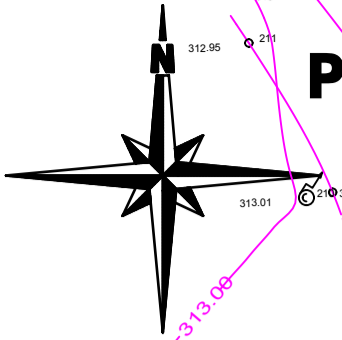

## LEGENDA

-  limita zonei studiate
-  limita de proprietate
- ZONIFICARE FUNCTIONALA**
-  strazi existente
-  acces pt.viabilizare teren
-  teren liber neconstruit
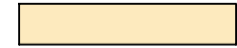
## DISFUNCTIONALITATI

- zona fara reglementari
- lipsa cai de comunicatie
- lipsa utilitati

## PRIORITATI

- asigurare cadru legal
- asigurare cai de comunicatii
- asigurare utilitati

<b>S.C.PROIECT S.R.L.</b> <b>TIRGU MURES</b>		PUZ - CONVERSIE FUNCTIONALA ZONA DIN UTR AI2a IN ZONA LOCUINTE COLECTIVE-STR.8 MARTIE NR.53- TG.MURES BENEFICIAR - PRIMARIA MUN. TG.MURES	PR.NR 6624.0 faza PUZ-PUD
Director	cons.jr. SIMO ISTVAN	SCARA 1:500	<b>SITUATIA EXISTENTA</b> <b>var 1</b> A1
Sef proiect	arh. GLAJA EUGEN	DATA oct. 2010	
Proiectat	arh. GLAJA EUGEN		
Desenat	des. PATAKI ZSOLT		