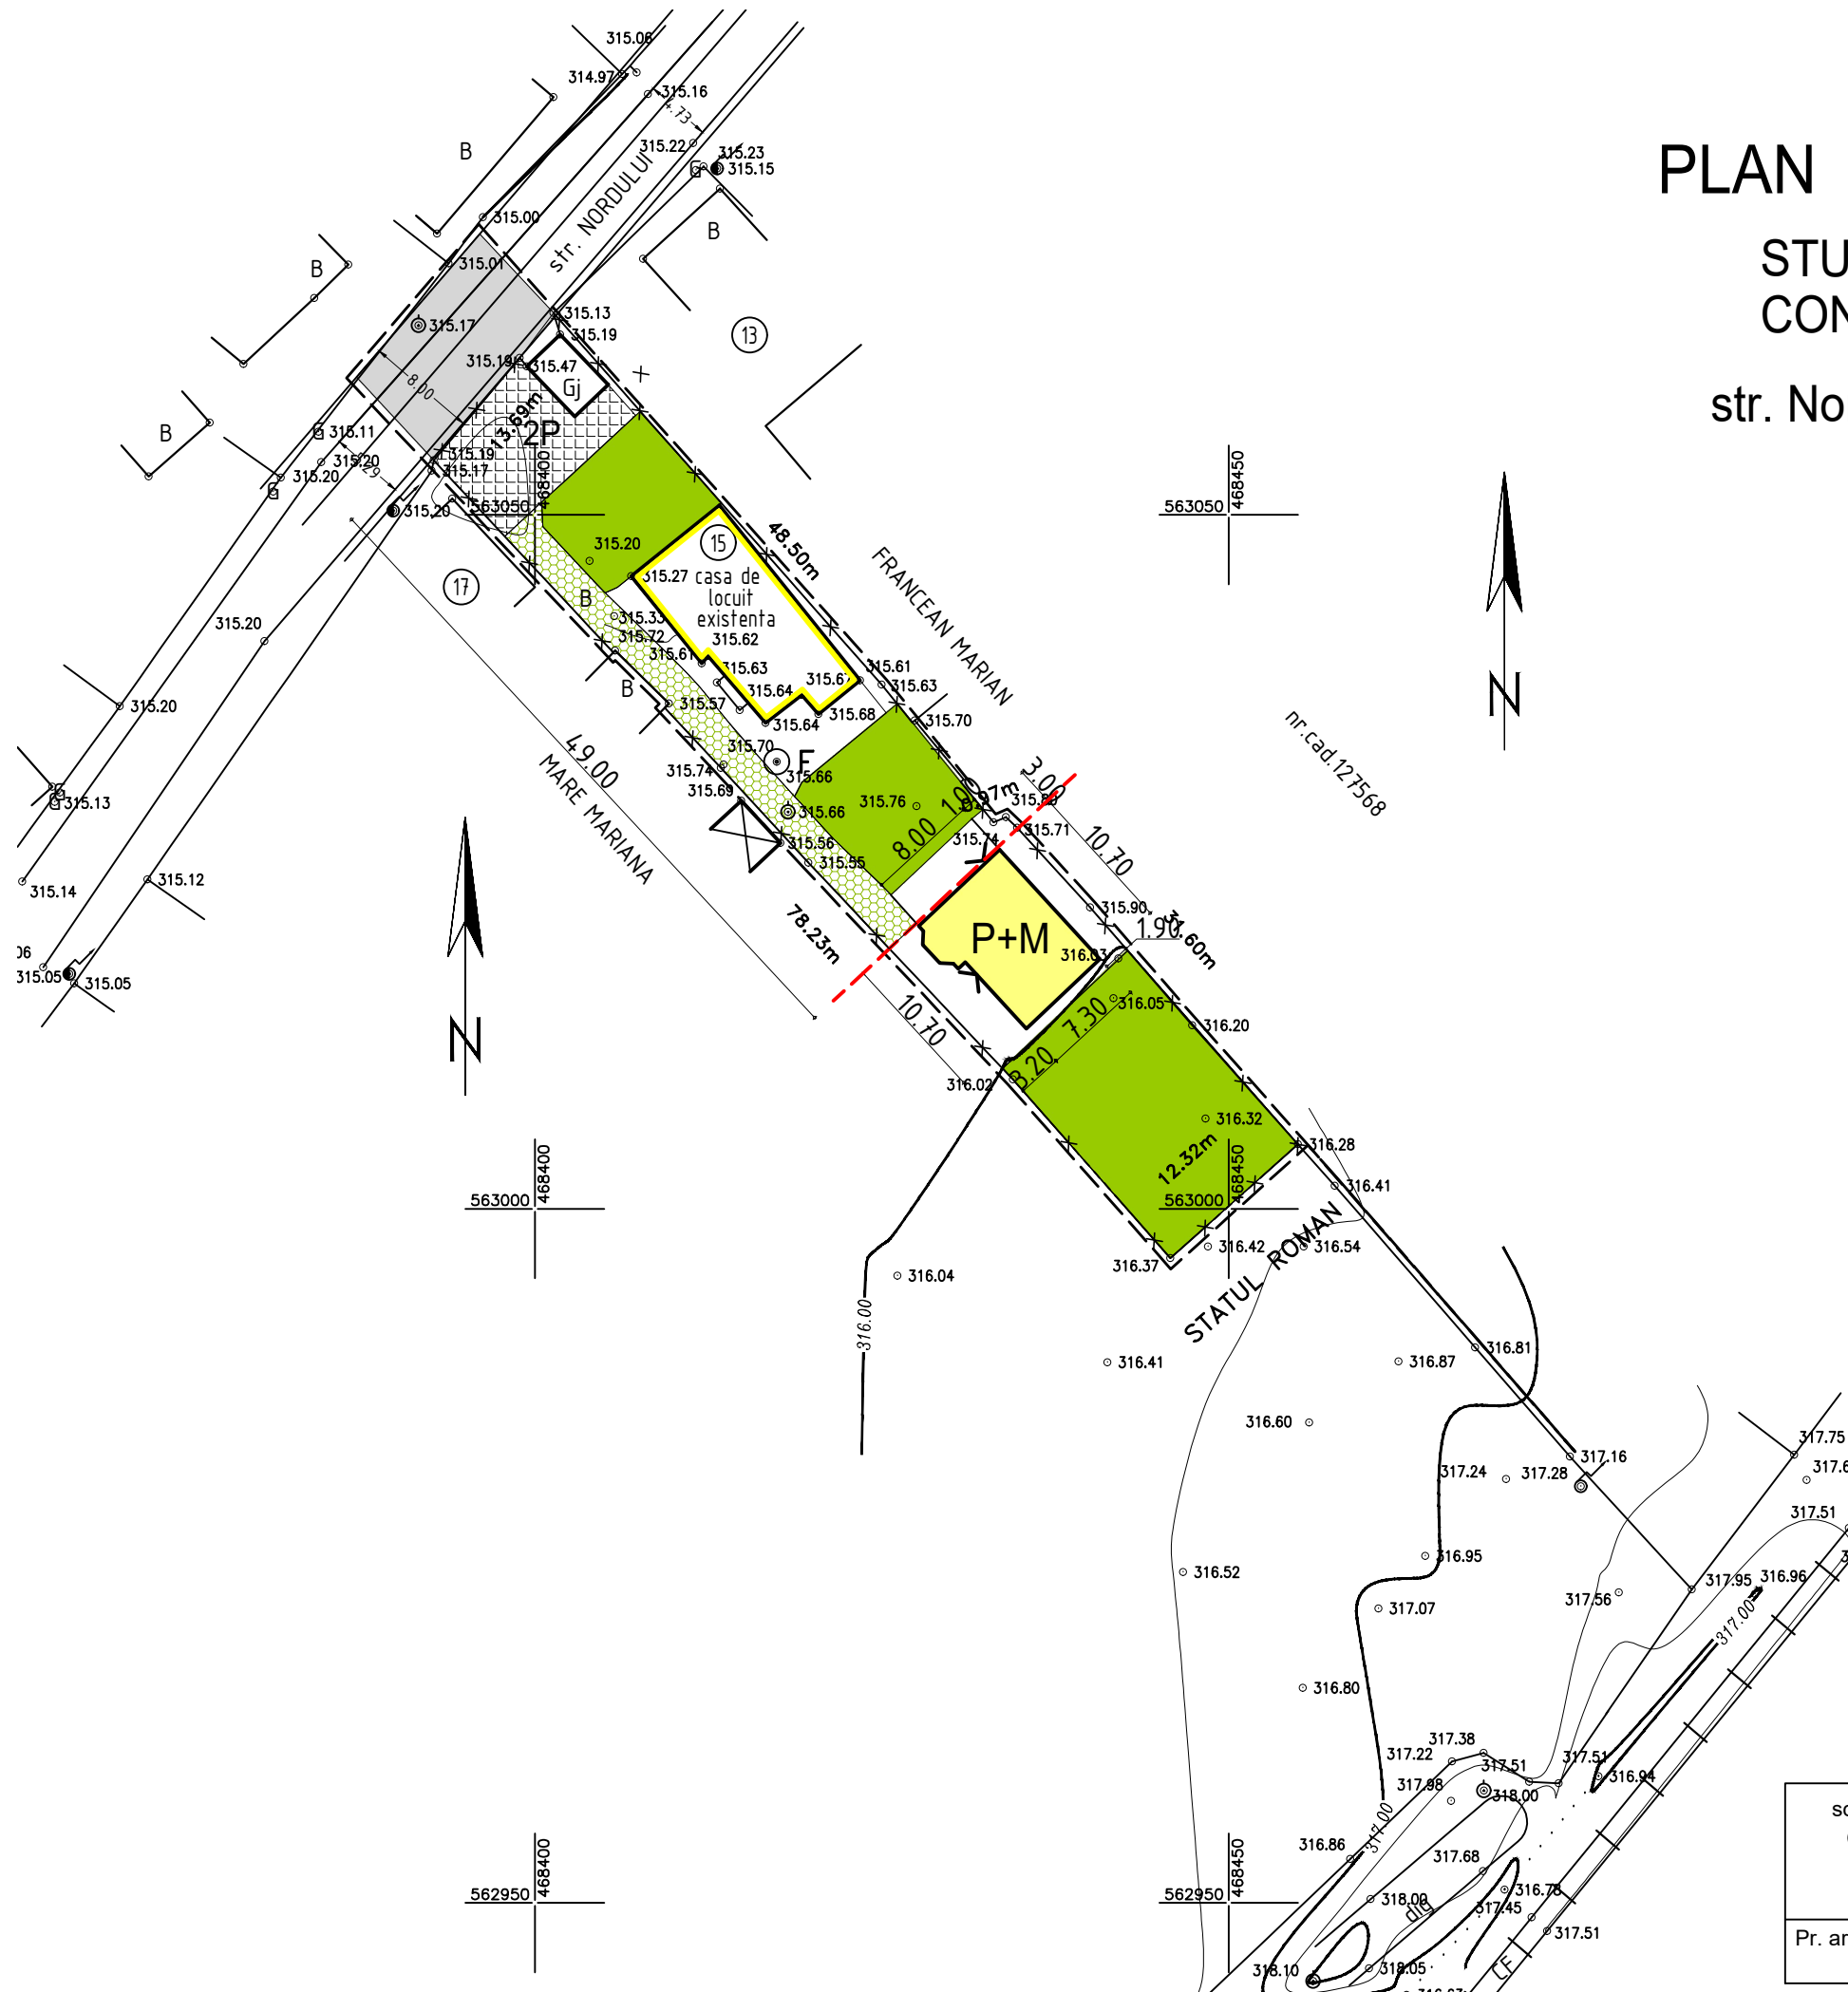


PLAN URBANISTIC DE DETALIU

STUDIU DE AMPLASAMENT PENTRU CONSTRUIRE CASA DE LOCUIT P+M

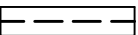
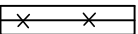
str. Nordului nr. 15 Tg. Mures jud. Mures



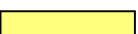




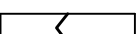
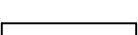

REGLEMENTARI URBANISTICE

LEGENDA

LIMITE

-  LIMITA ZONEI STUDIATE
-  LIMITA DE PROPRIETATE

ZONIFICARE FUNCTIONALA

-  ZONA DE LOCUIT
-  CIRCULATII PROPUSE
-  PARCARE SI ACCESE
-  ZONE VERZI
-  INTRARE IN INCINTA
-  INTRARE IN CLADIRE
-  EDIFICABIL
-  ALINIAMENT PROPOS

BILANT TERITORIAL

| NR. CRT. | | EXISTENT | | PROPOS | |
|---------------------|-----------------|----------------|--------|----------------|--------|
| | | SUPRAFATA (mp) | % | SUPRAFATA (mp) | % |
| 1. | ZONA DE LOCUIT | 1000.00 | 90.17 | 1000.00 | 90.17 |
| 2. | ZONA CIRCULATII | 70.00 | 6.31 | 109.00 | 9.83 |
| 3. | TEREN LIBER | 39.00 | 3.52 | - | - |
| TOTAL ZONA STUDIATA | | 1109.00 | 100.00 | 1109.00 | 100.00 |

| | | |
|---|---|--------------------------|
| sc VIA MODUL srl C.U.I. 14357551 J26 / 900 / 2001 TG.MURES | PLAN URBANISTIC DE DETALIU STUDIU DE AMPLASAMENT PENTRU CONSTRUIRE CASA DE LOCUIT P+M str. Nordului nr.15 Tg.Mures jud. Mures | PR.NR. 354 tr. I 2011 |
| | BENEFICIAR BACIU AVRAM | |
| Pr. arh. MARIA DRAGOTA TNA nr. 515 | REGEAMENTARI URBANISTICE SC. 1 : 500 | FAZA PUD PL. A/ 3 |