

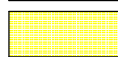


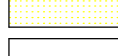

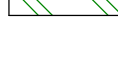
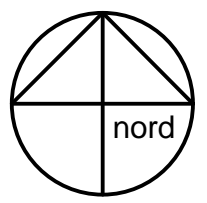
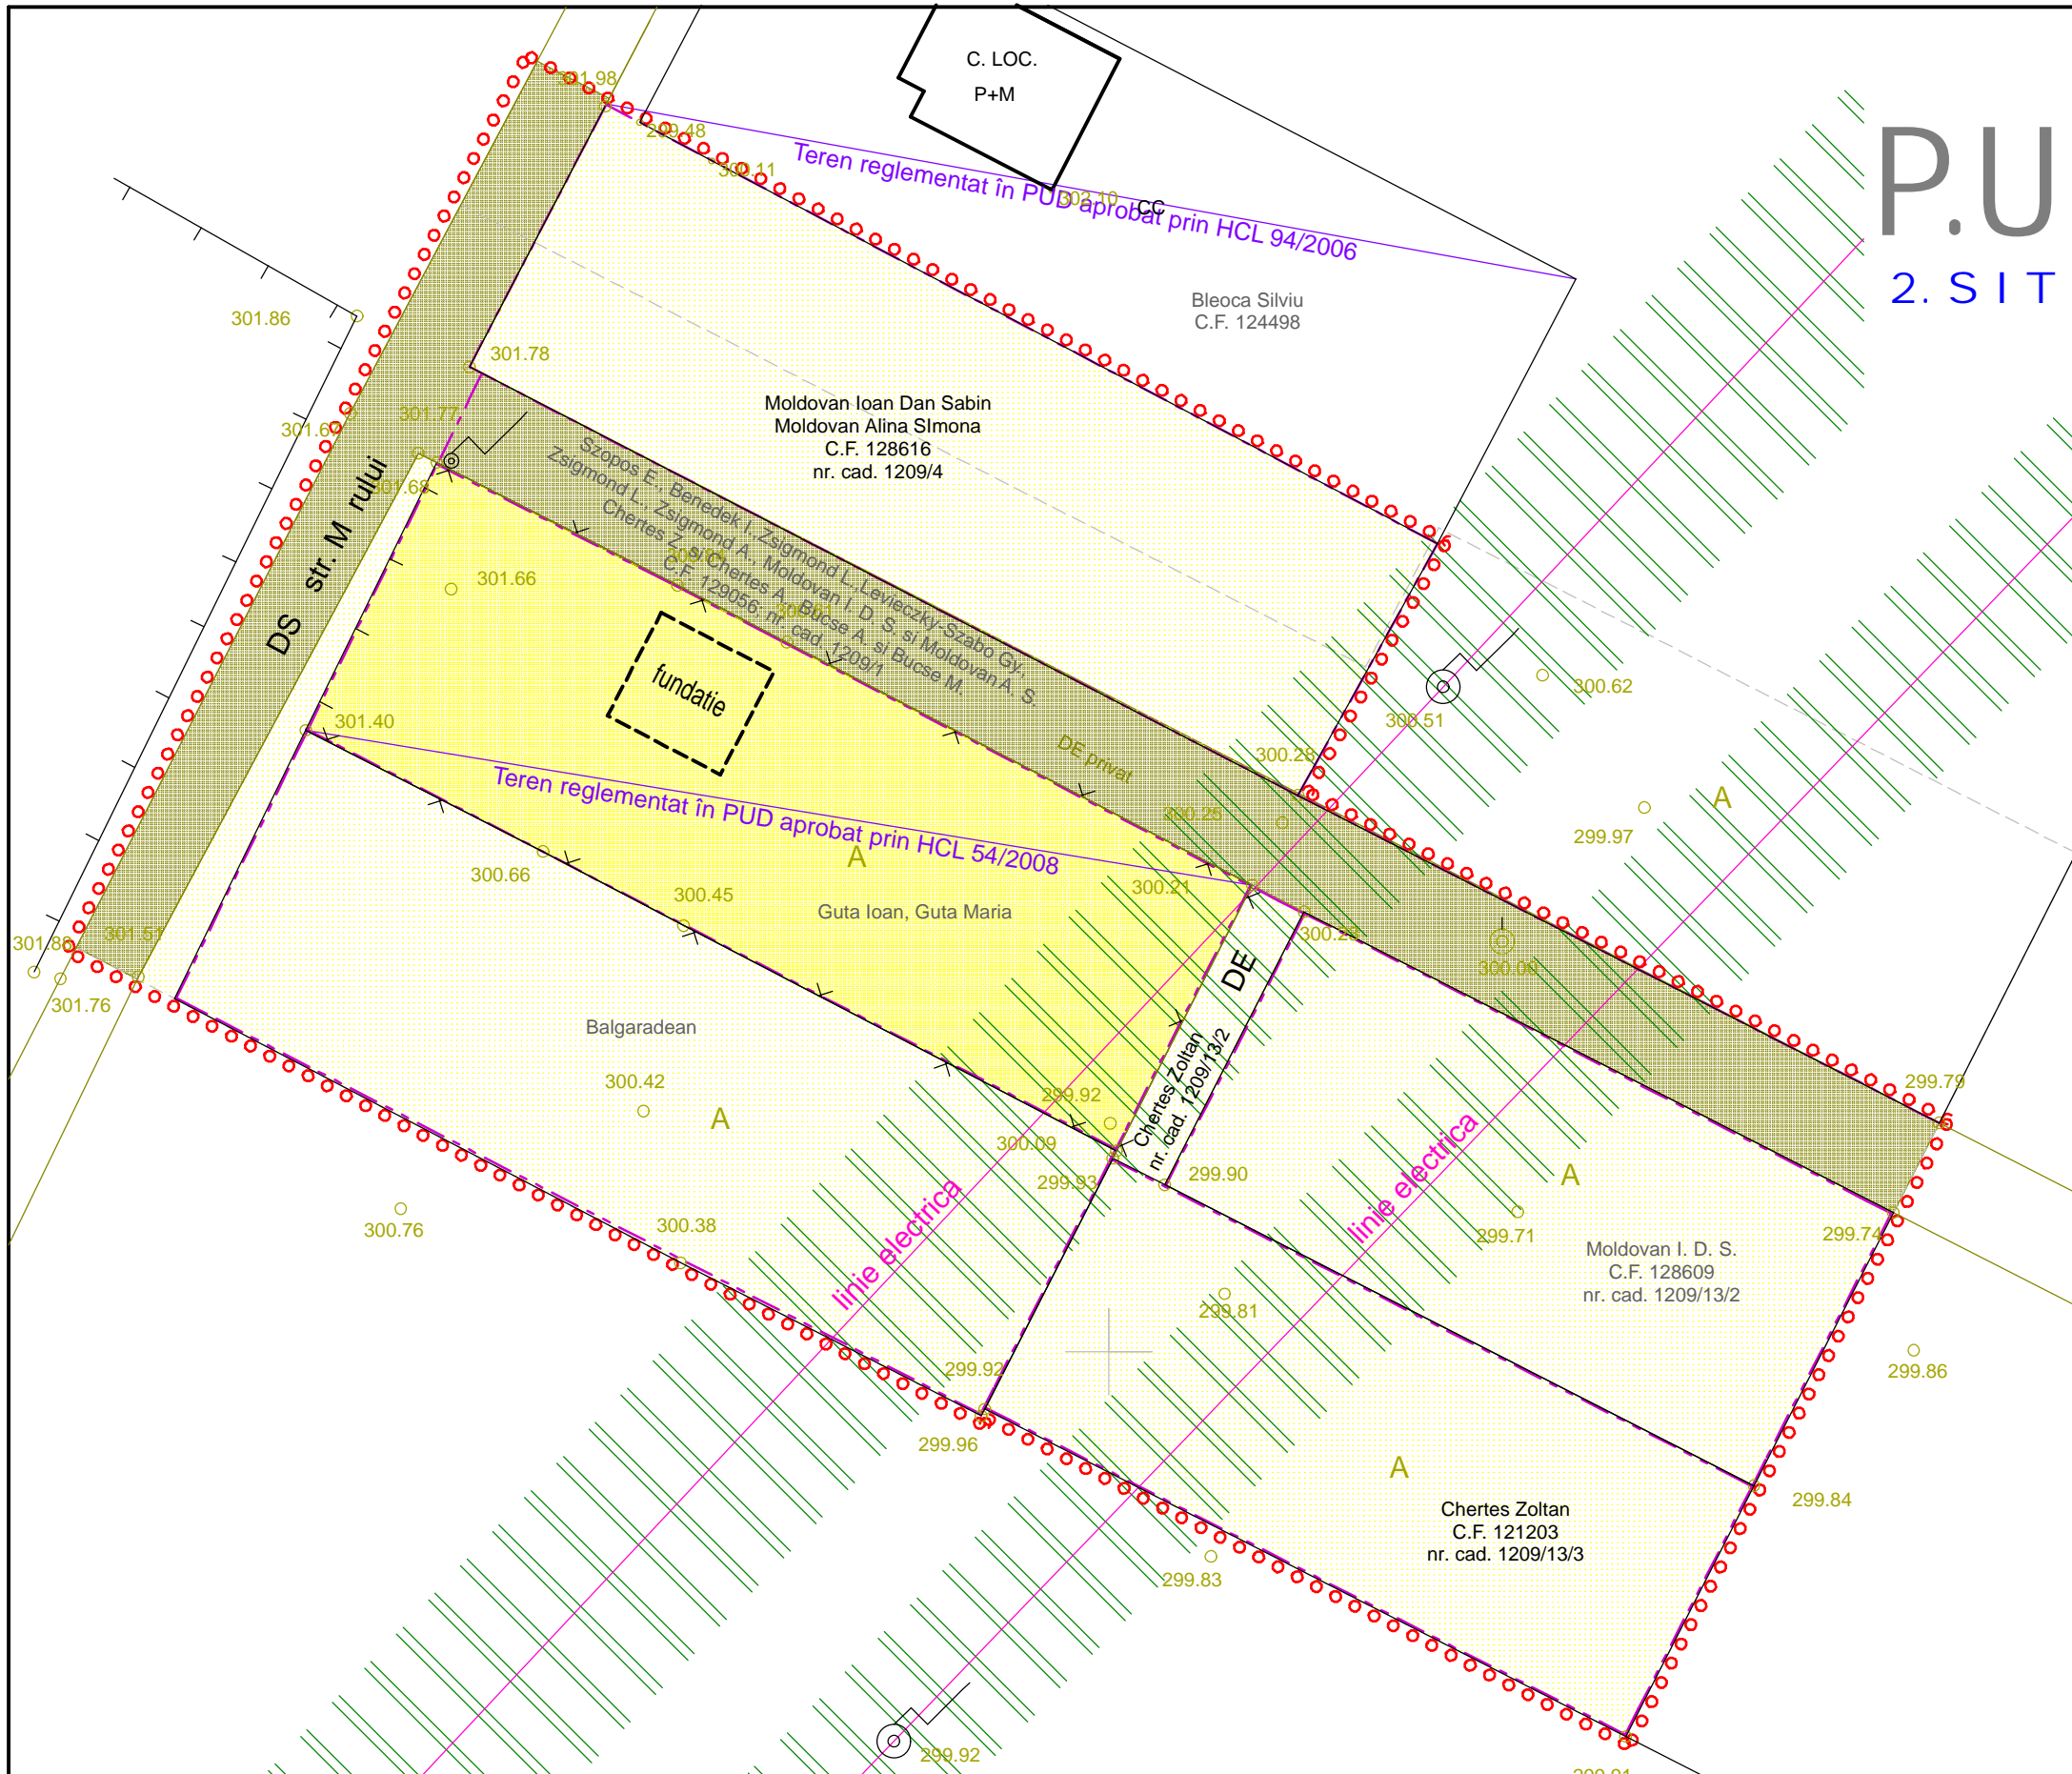


P.U.D.

STUDIUL DE AMPLASAMENT
construire CASE de LOCUIT
TG.MURE str. M rului

2. SITUA IA EXISTENT

- LEGENDA**
-  Limita zonei studiate
 -  Limite parcele
 -  Teren aferent locuirii
 -  Construc ii existente
 -  Platforme de circula ie
 -  Teren liber, neamenajat
 -  Linie electric aerian m.t./i.t.
 -  Zona de protec ie L.E.A.



Bakó Lóránt Birou individual de arhitectur C.I.F. 21033540 Tg.Mure str. Frunzei nr. 5. tel. 0265-213161		Plan Urbanistic de Detaliu Studiu de amplasament - Construire case de locuit Tg.Mure - str. M rului f. nr. Beneficiar: Chertes Zoltan, Moldovan Sabin		pr. nr.: 40.1/2009 faza: P.U.D.
ef proiect:	arh. Bakó Lóránt	sc.: 1:500	SITUA IA EXISTENT	
proiectat:	arh. Bakó Lóránt	04.2011.		

U/2