



# P.U.D.

STUDIUL DE AMPLASAMENT  
construire CASE de LOCUIT  
TG.MURE str. M rului

## 3. REGLEMENTARI URBANISTICE

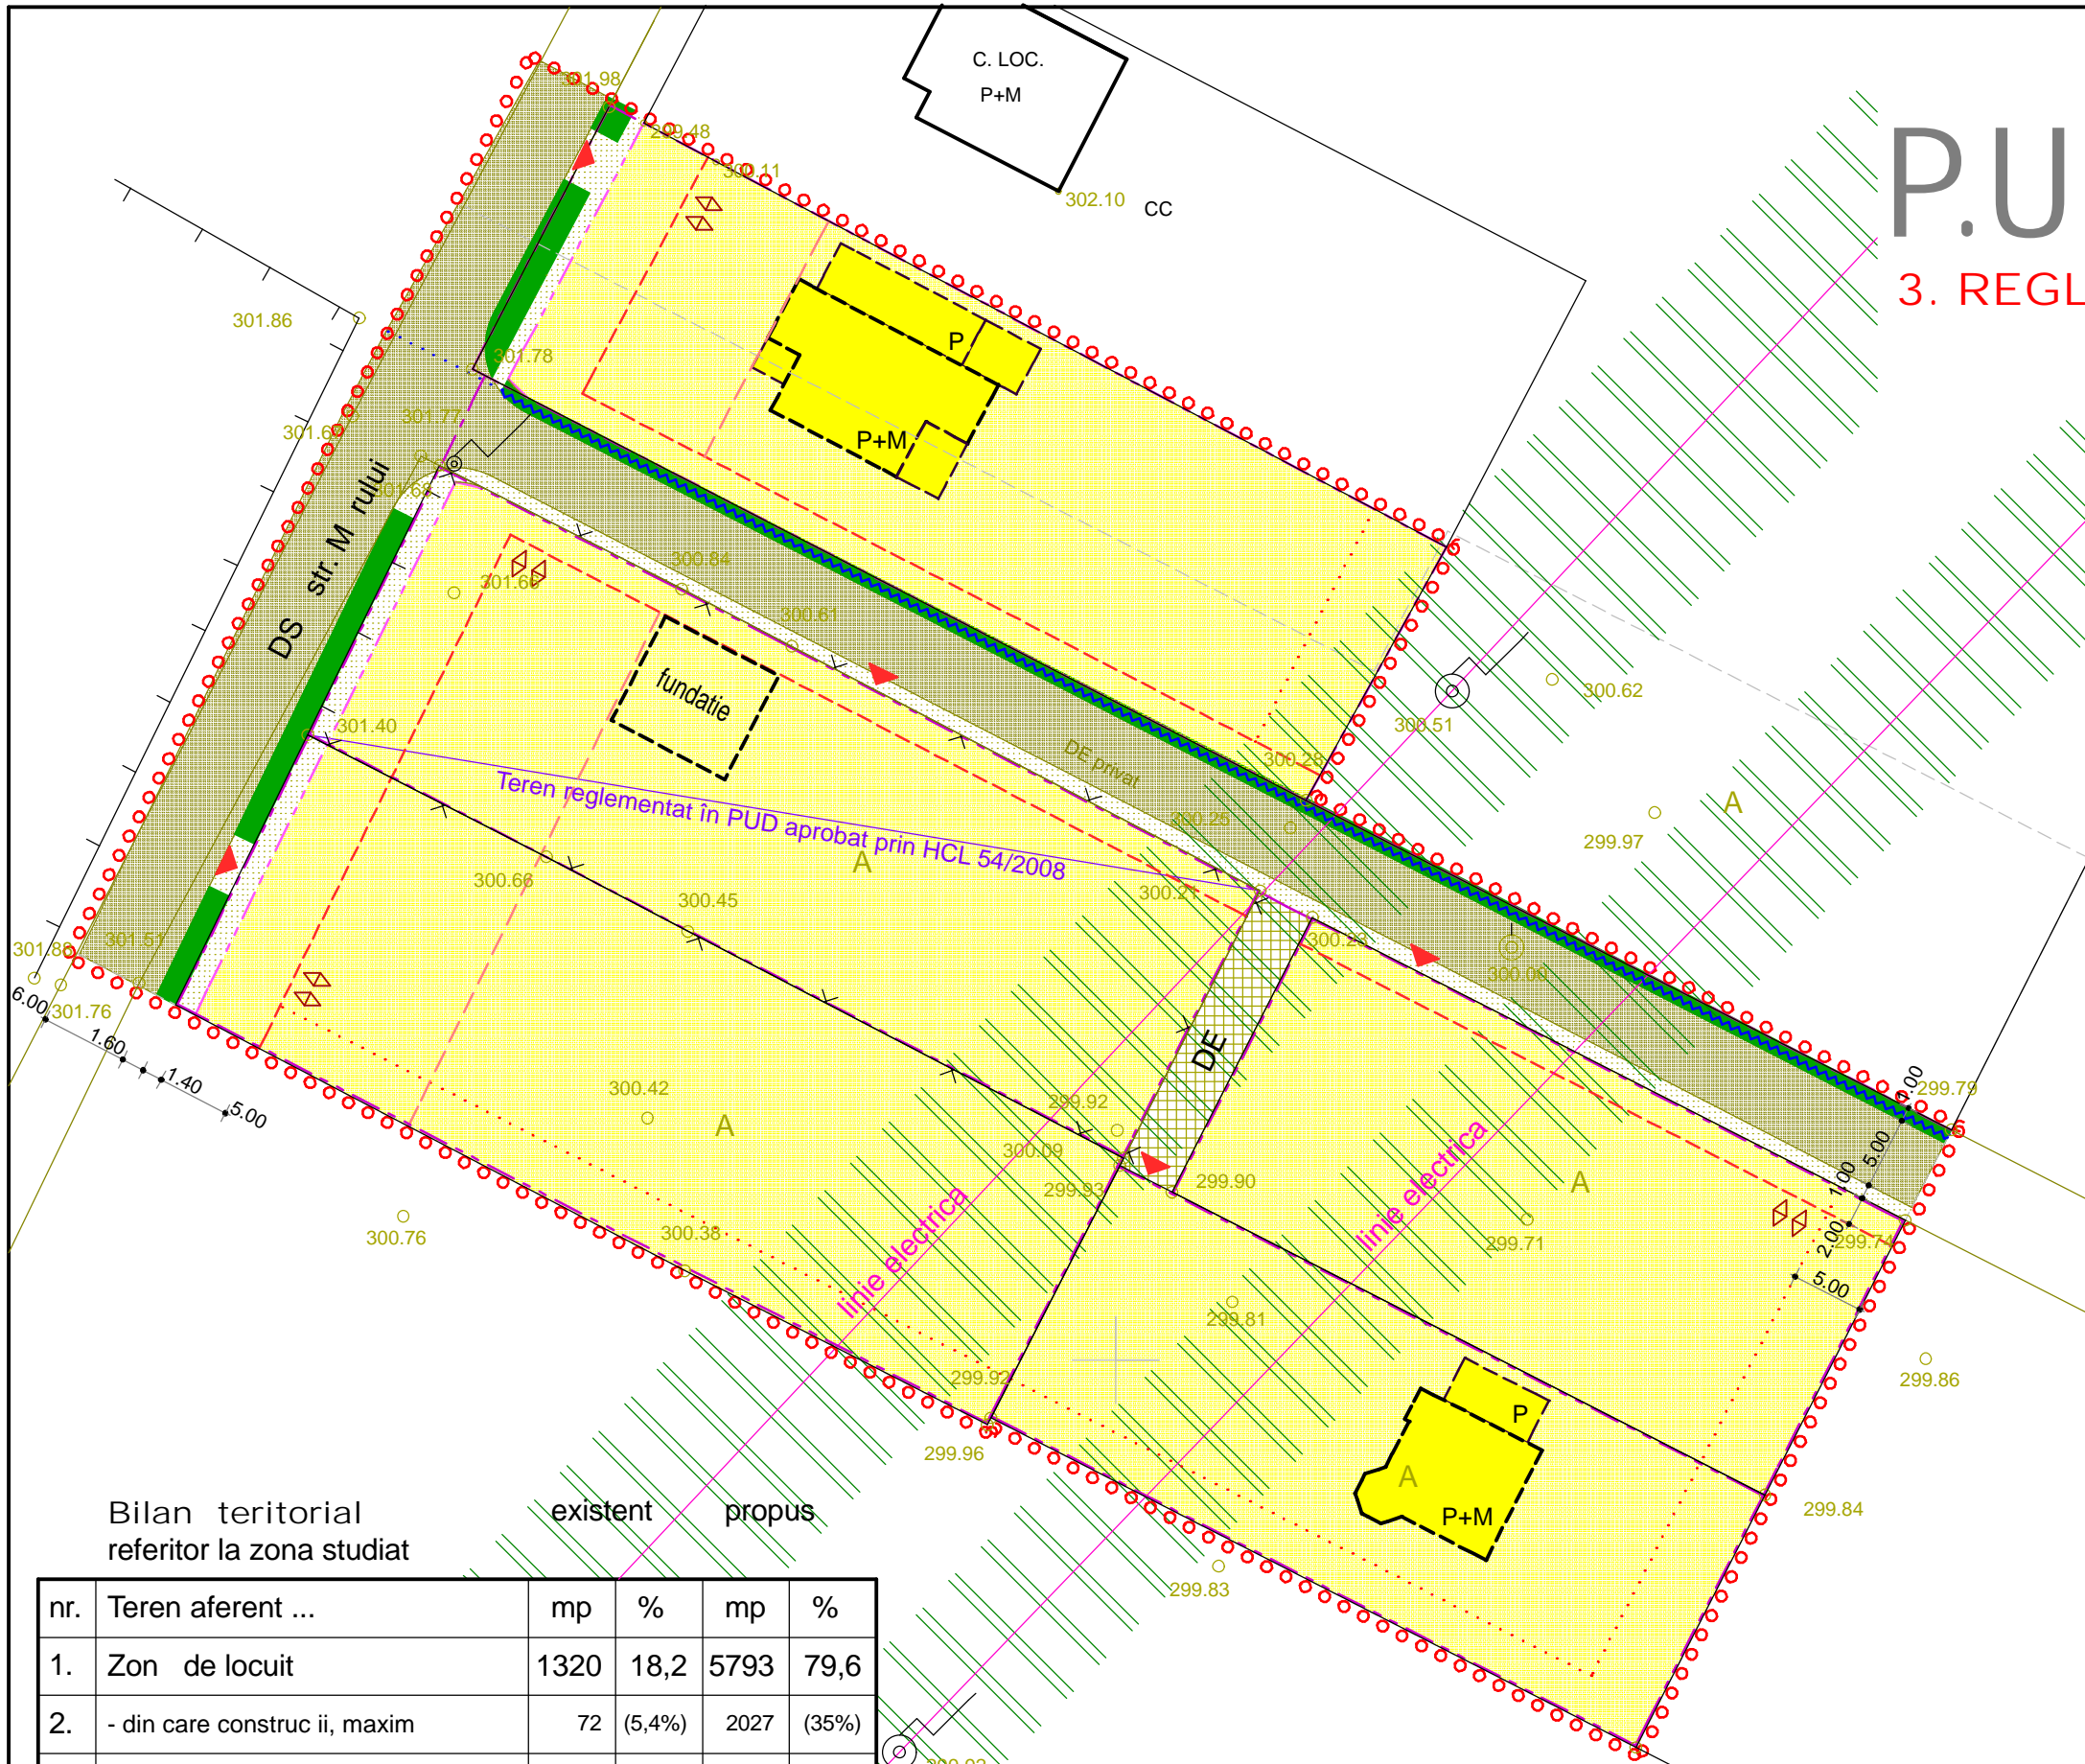

- LEGENDA**
- Limita zonei studiate
  - Limite parcele existente
  - Limite parcele propuse
  - Acces incint
  - Aliniament:
    - recomandat spre strada M rului
    - maxim, spre strad
    - maxim, lateral i posterior
  - Num r maxim de niveluri
  - Teren aferent locuirii
  - Construc ii propuse (orientativ)
  - Platforme carosabile
  - Platforme pietonale
  - Platform de circula ie mixt
  - Rigol / spa iu verde
  - Linie electric aerian m.t./i.t.
  - Zona de protec ie L.E.A.

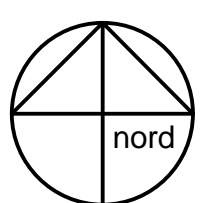

Bilan teritorial referitor la zona studiat

nr.	Teren aferent ...	mp	%	mp	%
1.	Zon de locuit	1320	18,2	5793	79,6
2.	- din care construc ii, maxim	72 (5,4%)		2027 (35%)	
3.	Platforme de circula ie	1182	16,2	1300	17,9
4.	Rigole, spa ii verzi	-	-	182	2,5
5.	Teren liber, neamenajat	4773	65,6	-	-
	<b>TOTAL</b>	<b>7275</b>	<b>100</b>	<b>7275</b>	<b>100</b>

P.O.T.max 35%  
C.U.T.max 0,6

Bakó Lóránt Birou individual de arhitectur C.I.F. 21033540 Tg.Mure str. Frunzei nr. 5. tel. 0265-213161		Plan Urbanistic de Detaliu Studiu de amplasament - Construire case de locuit Tg.Mure - str. M rului f. nr. Beneficiar: Chertes Zoltan, Moldovan Sabin		pr. nr.: 40.1/2009 faza: P.U.D.
ef proiect:	arh. Bakó Lóránt	sc.: 1:500	<b>REGLEMENTARI URBANISTICE</b>	
proiectat:	arh. Bakó Lóránt	04.2011.		
			<b>U/3</b>	