


P.U.D.


STUDIUL DE AMPLASAMENT
construire CASE de LOCUIT
TG.MURE str. M rului

4. REGLEMENT RI EDILITARE

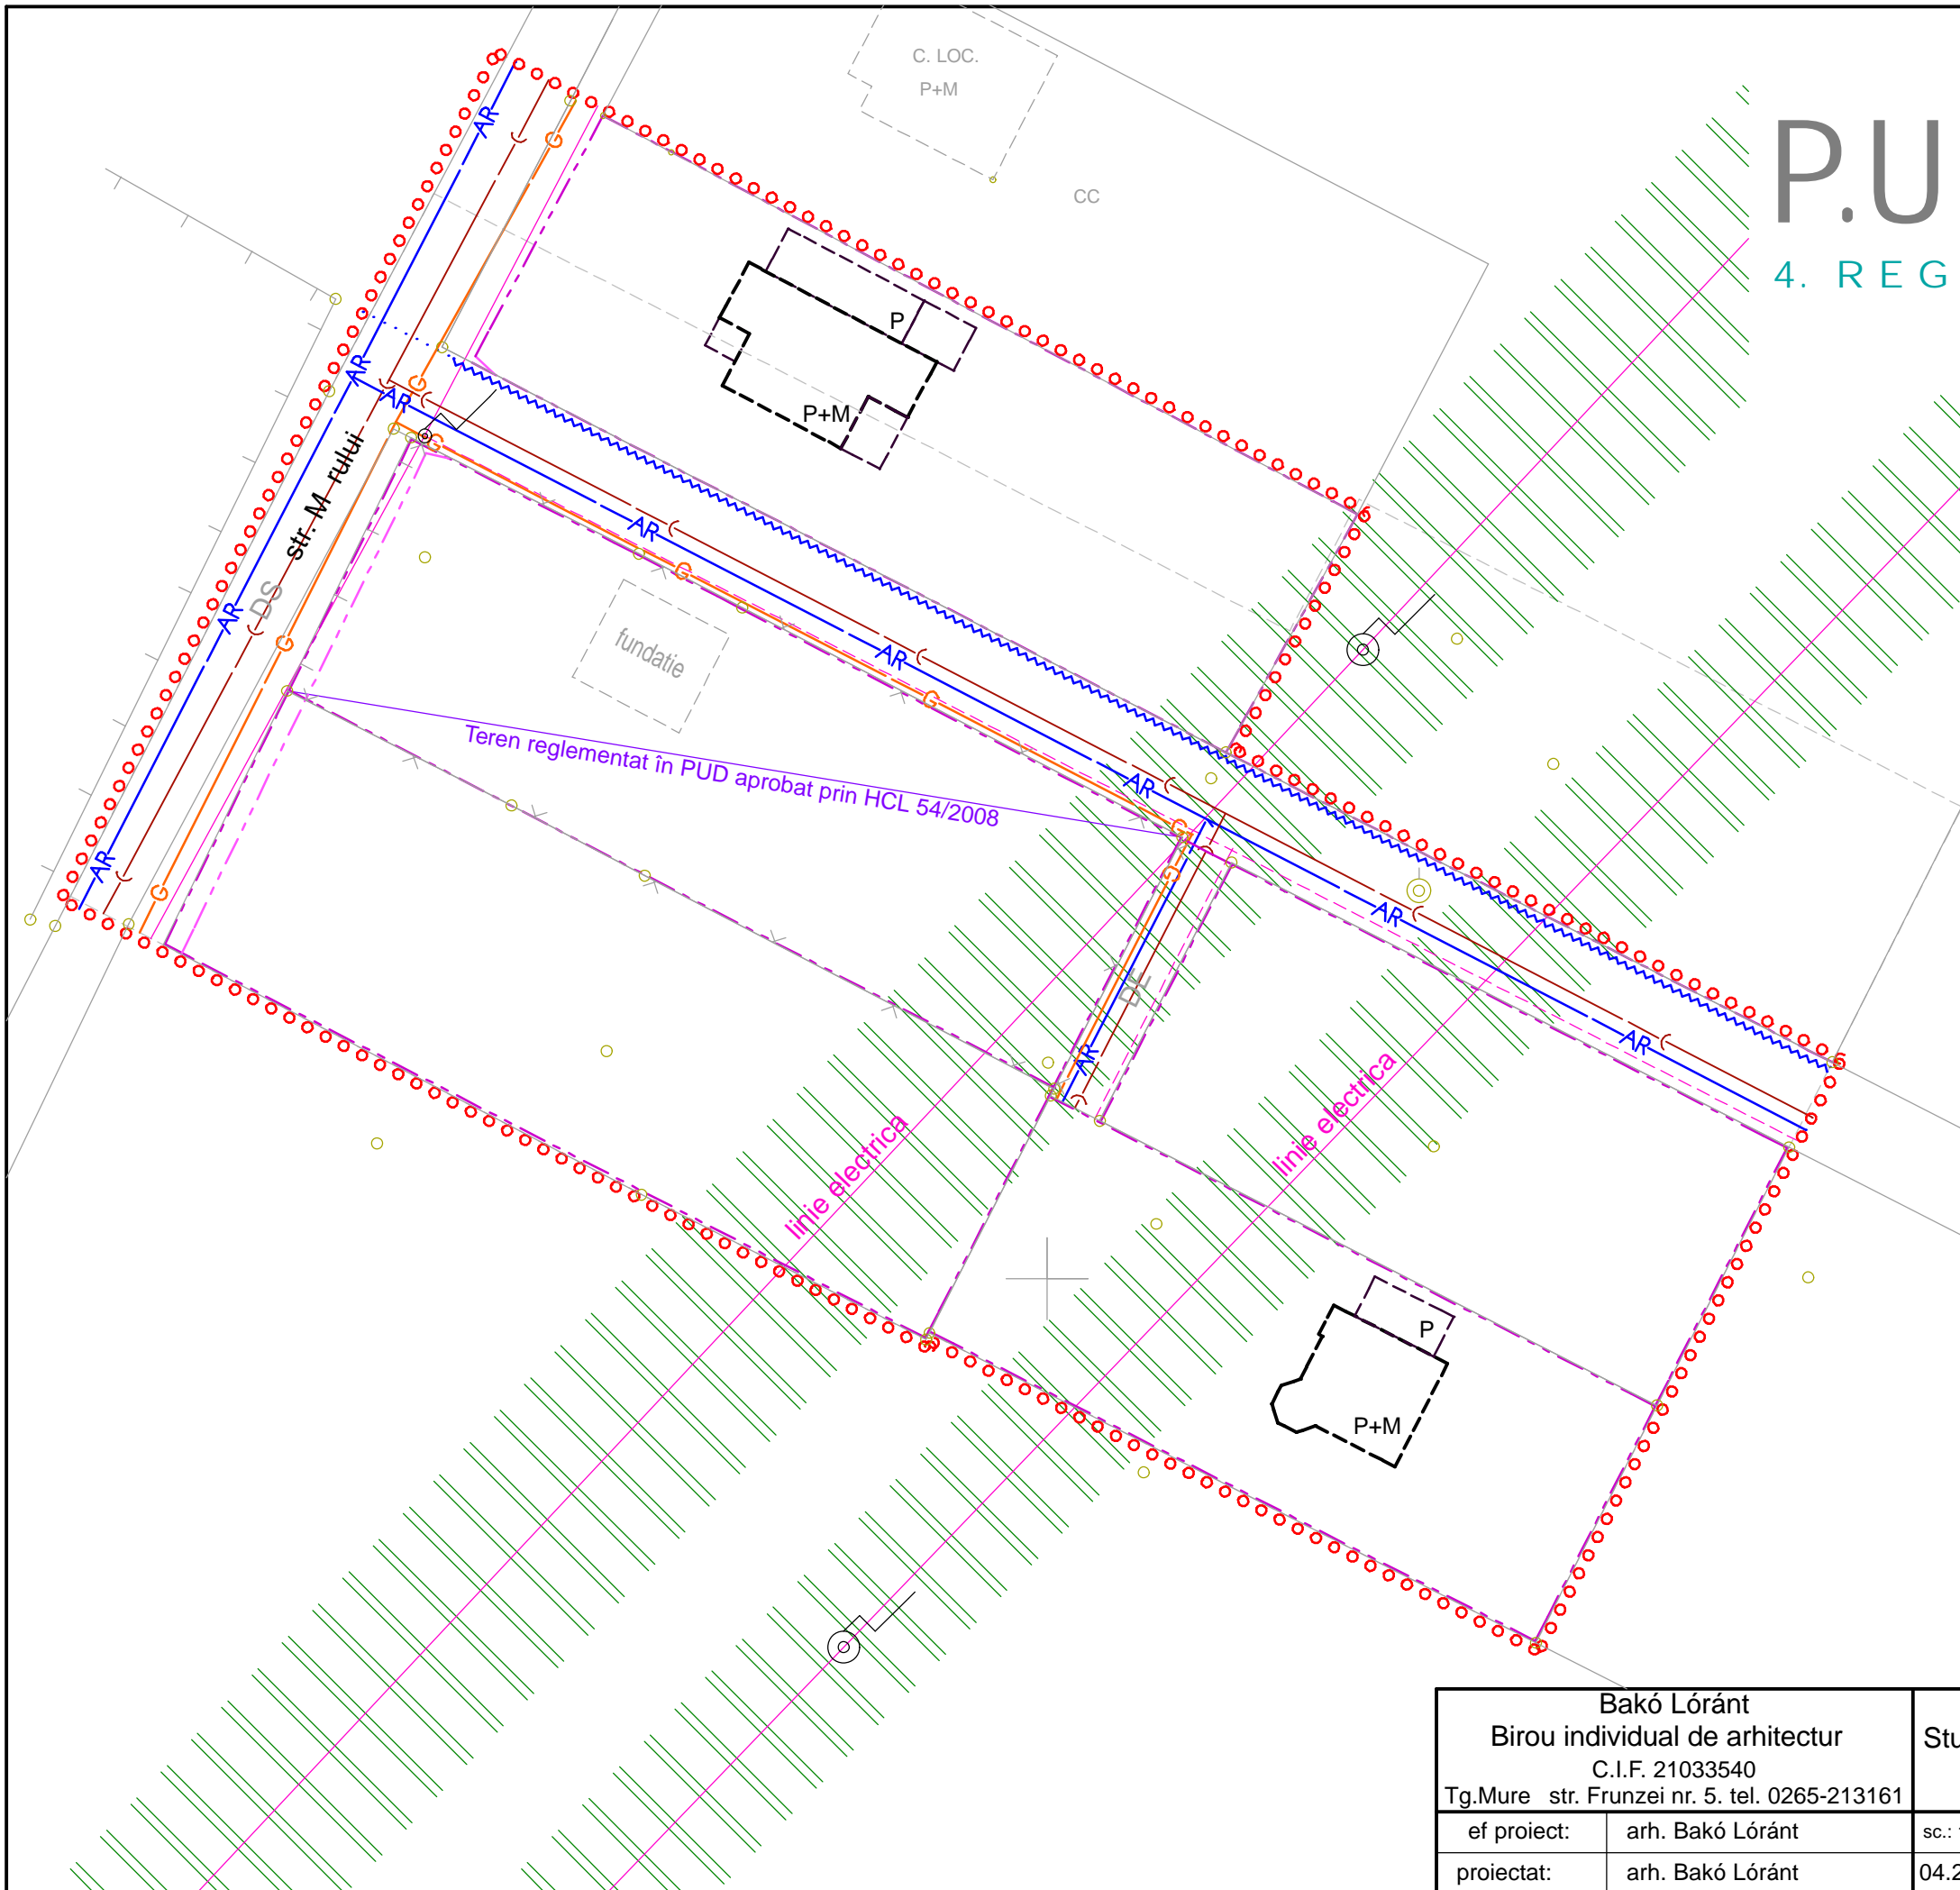

LEGENDA

- o Limita zonei studiate
- Limite parcele
- Re ele propuse
- AR Conduct de alimentare ap rece
- C Canalizare menajer
- G Conduct de gaze naturale
- Linie electric aerian /subteran
- Linie electric aerian m.t./i.t.
- Zona de protec ie L.E.A.

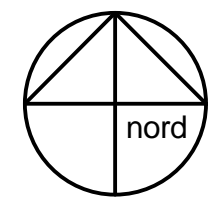

Bakó Lóránt Birou individual de arhitectur C.I.F. 21033540 Tg.Mure str. Frunzei nr. 5. tel. 0265-213161		Plan Urbanistic de Detaliu Studiu de amplasament - Construire case de locuit Tg.Mure - str. M rului f. nr. Beneficiar: Chertes Zoltan, Moldovan Sabin		pr. nr.: 40.1/2009 faza: P.U.D.
ef proiect:	arh. Bakó Lóránt	sc.: 1:500	REGLEMENT RI EDILITARE	
proiectat:	arh. Bakó Lóránt	04.2011.		