
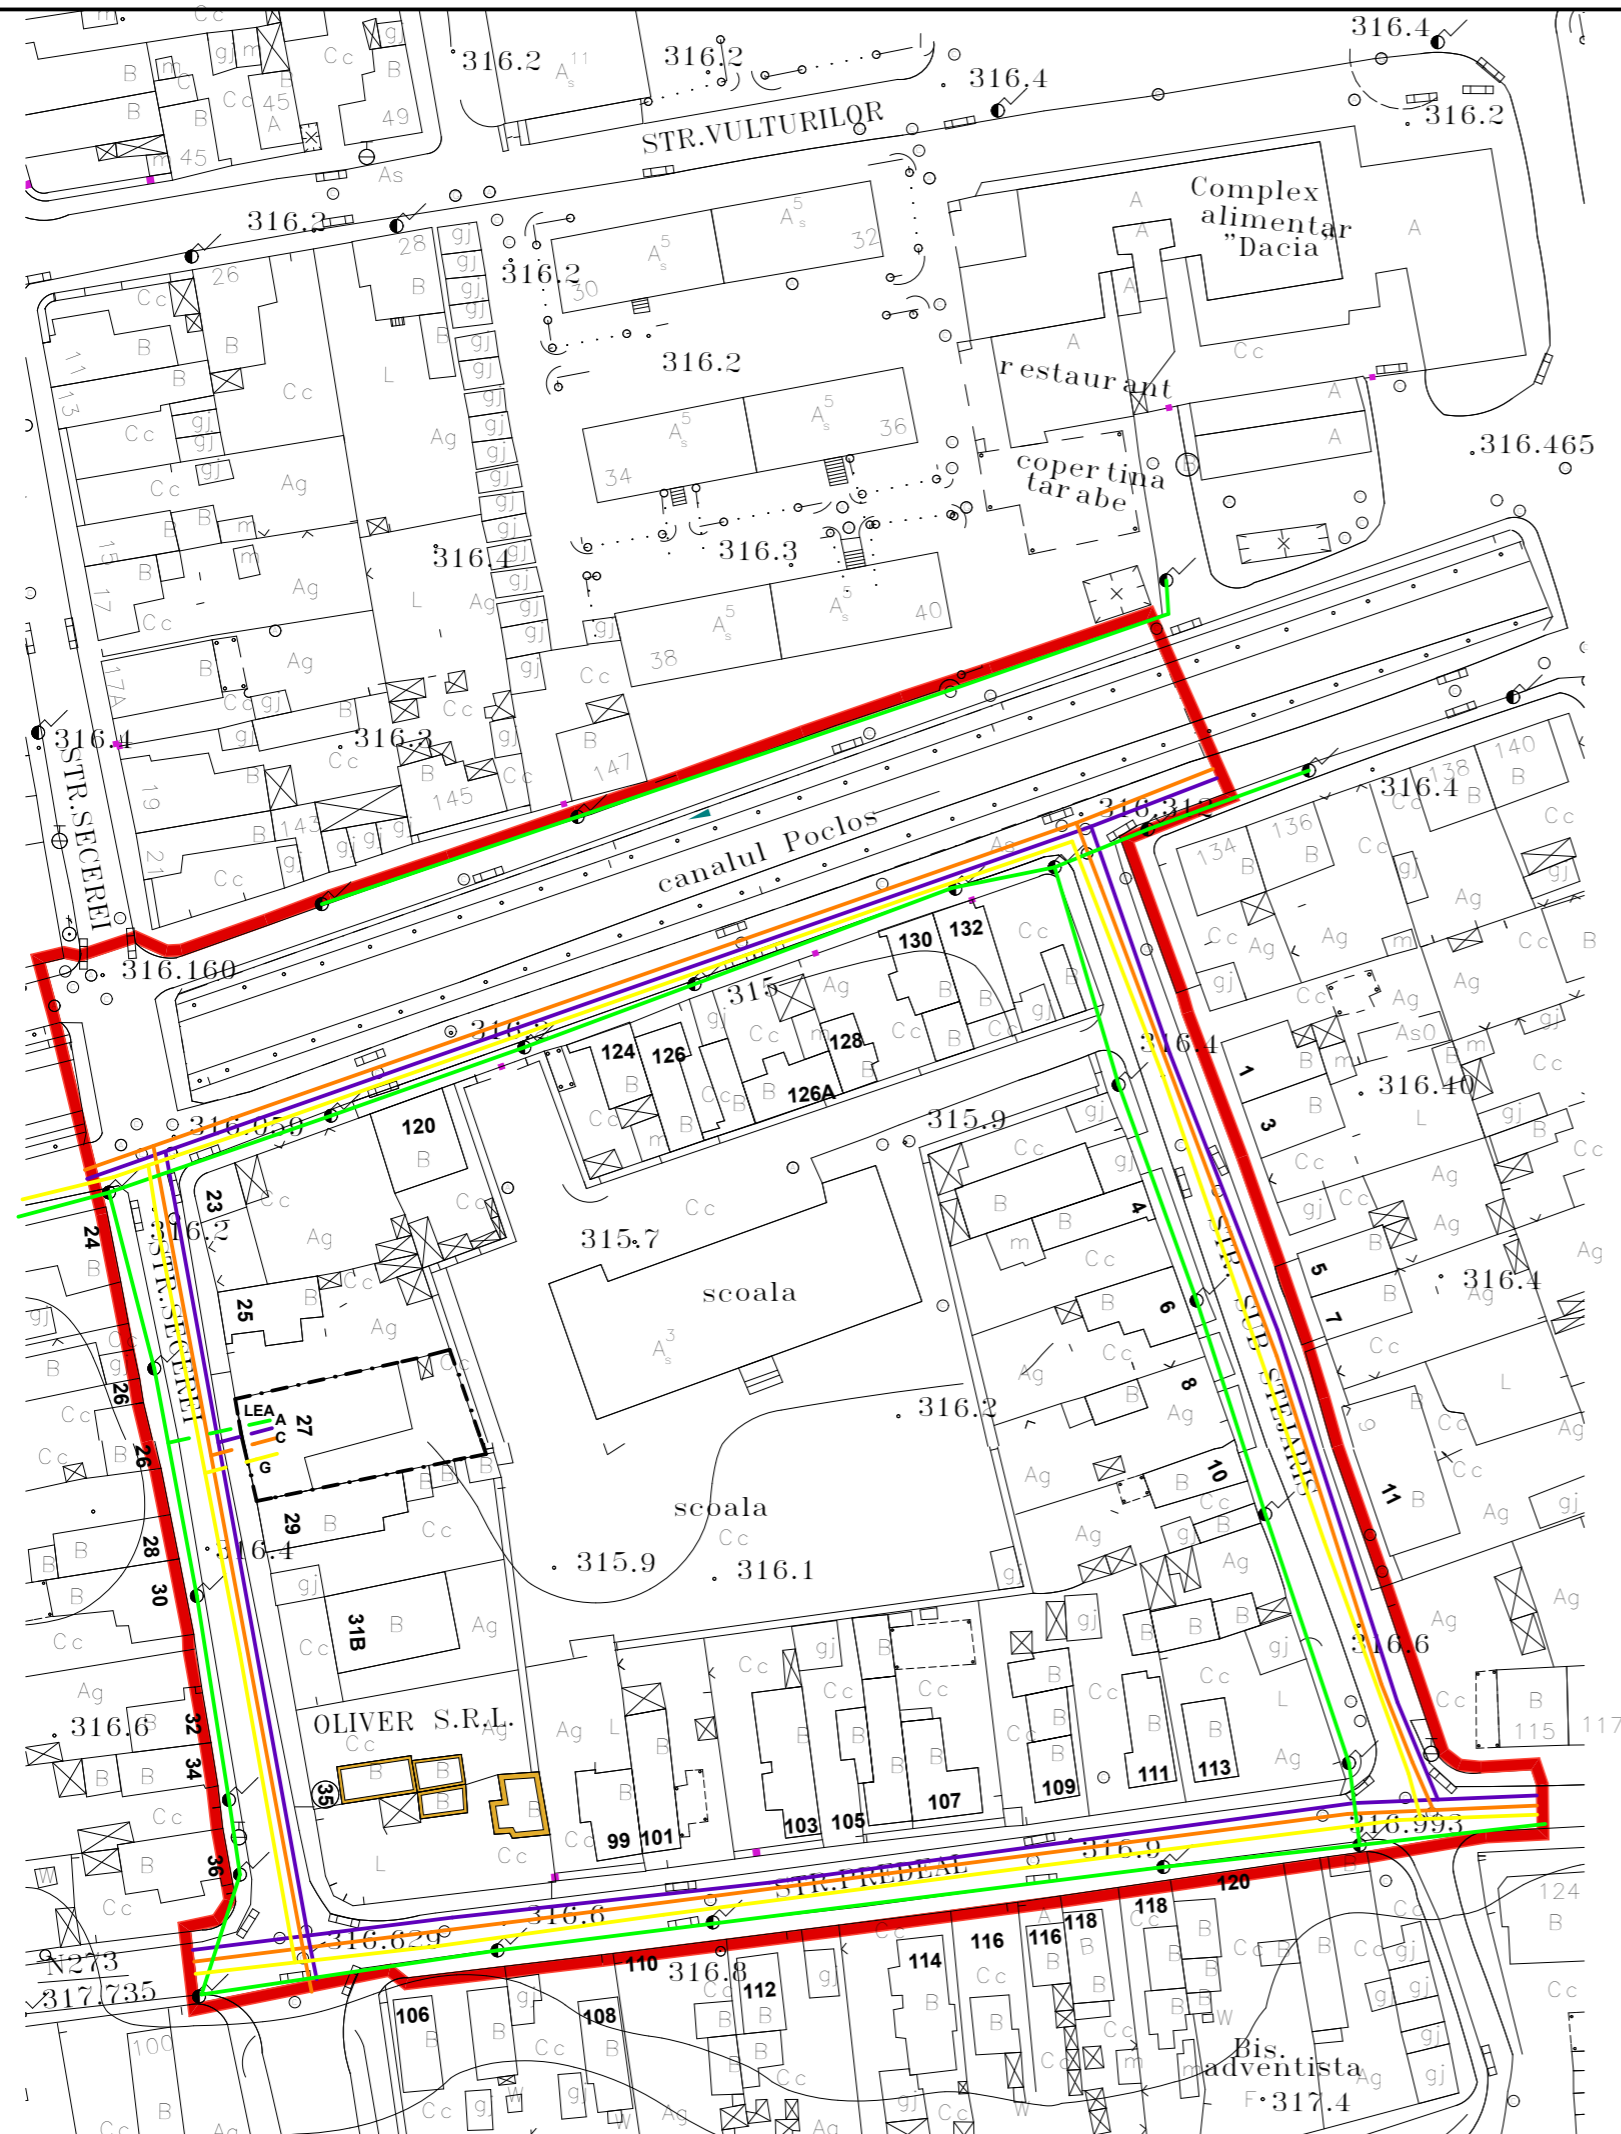


PLAN URBANISTIC DE DETALIU

REGLEMENTARI EDILITARE

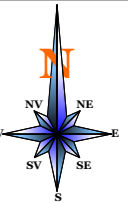

LEGENDA

1 LIMITE

- LIMITA ZONEI STUDIATE
- - - LIMITA PROPRIETATE STUDIATA

2 RGELEMENTARI EDILITARE

- | EXISTENT | PROPOS | |
|--|--|-----------------------------|
| — A | — A | -RETELE ALIMENTARE CU APA |
| — C | — C | -RETELE CANALIZARE MENAJERA |
| — CP | — CP | -CANALIZARE PLUVIALA |
| — LEA | — LEA | -RETELE ELECTRICE |
| — G | — G | -RETELE GAZE NATURALE |

2 ZONE DE PROTECTIE

- ZONA DE PROTECTIE LEA, GAZ

Verificator	Nume	Semnatura	Cerinta	Referat / Expertiza nr./Data
Expert				
S.C. TEKURA S.R.L. C.U.I. RO 6564459 NR INREGISTRARE J26/1285/1994				BENEFICIAR: NICOLAU CONSTANTIN - ROMEO DENUMIREA PR.: PUD STUDIU DE AMPLASAMENT PENTRU CONSTRUIRE CENTRU MEDICAL Loc.TARGU MURES Str. SECEREI Nr.27 Jud. MURES
Calitatea	Nume	Semnatura	Scara	Faza: P.U.D.
Sef proiect	Arh. RAUS A.		1:1000	REGLEMANTARI EDILITARE Plansa A3 Pr. nr: 2/2010
Proiectat	Arh. RAUS A.		Data	
Desenat	VARGANCSIK Z.			
Verificat				