


# PLAN URBANISTIC DE DETALIU - REGLEMENTARI EDILITARE -



PLAN DE SITUATIE  
(intravilan)  
scara 1:500

Adresa imobilului:  
Mun. Tg.Mures  
str.Gh. Doja nr.260  
Judetul MURES

Numele si prenumele proprietarului  
SC LECOIMPEX SRL  
Adresa:  
str. Gh. Doja nr.260  
mun.Tg. Mures  
Judetul MURES

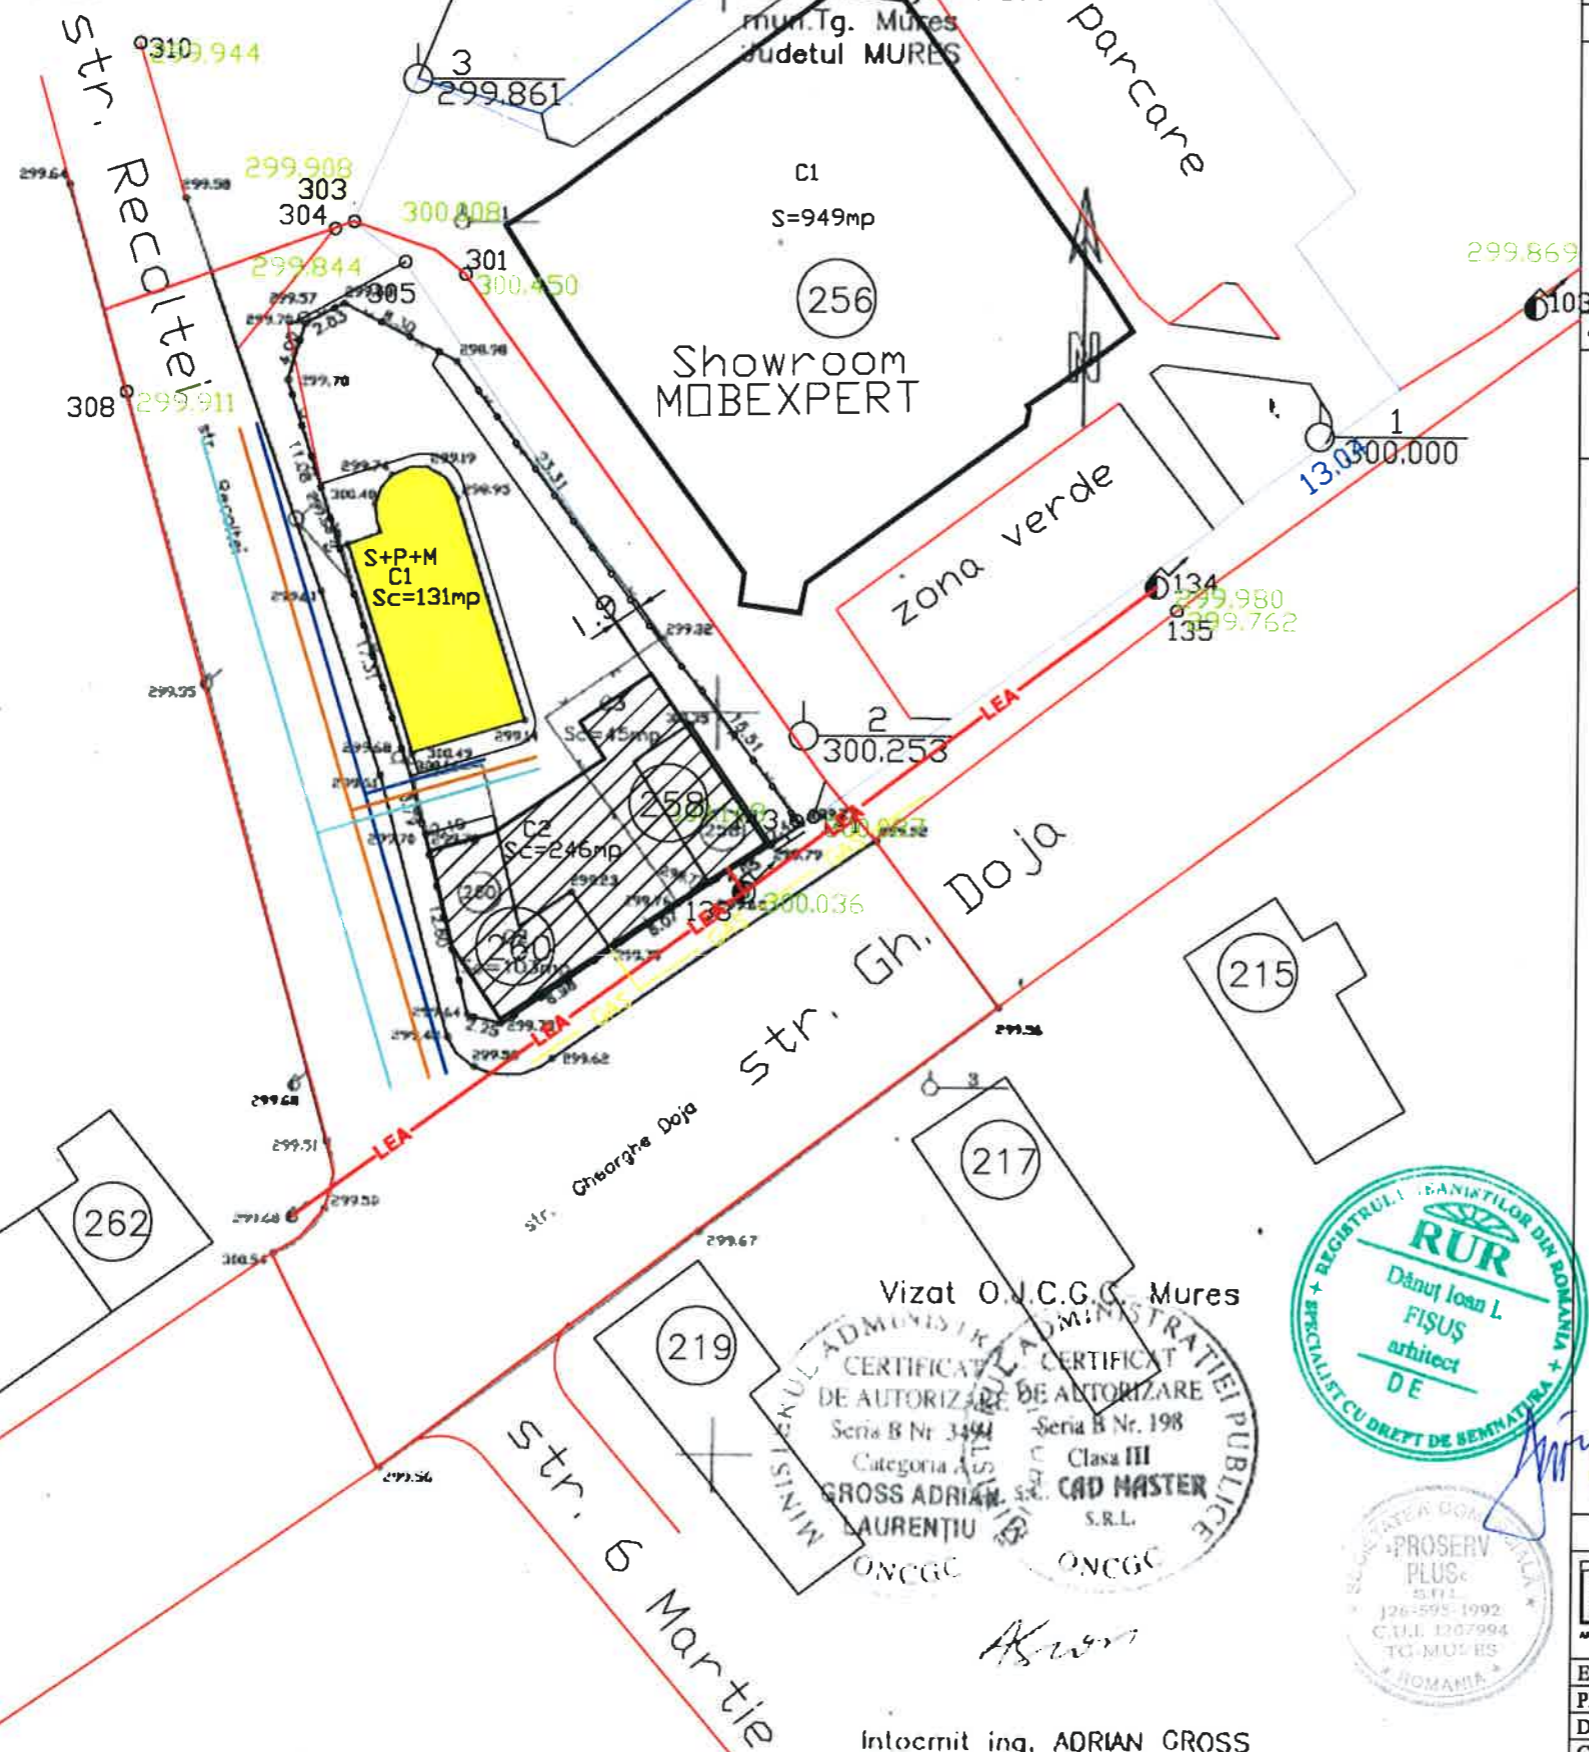

1. LIMITE	
	LIMITA ZONEI STUDIATE
	LIMITA INCINTEI
2. RELETE EDILITARE	
<b>EXISTENTE</b>	<b>PROPUSE - EXTINDERI IN INCINTA</b>
	RETELE ELECTRICE
	RELETE ALIMENTARE CU GAZE NAT.
	RETEA APA RECE
	RETEA CANALIZARE MENAJERA
	RETEA CANALIZARE PLIVIALA
4. AMENAJARI PEISAGERE	
	ZONA DE PROTECTIE RELETE
	ZONA DE PROTECTIE SANITARA

Vizat O.J.C.G.C. Mures  
CERTIFICAT DE AUTORIZARE DE ANTOUZARE  
Seria B Nr. 3494  
Categoria I  
GROSS ADRIAN LAURENTIU ONCCG

CERTIFICAT DE ANTOUZARE  
Seria B Nr. 198  
Clasa III  
CAD MASTER S.R.L.  
ONCCG



ORDINUL ARHITECTILOR DIN ROMANIA  
518  
Danut Ioan FISUS

<b>PROSERV PLUS S.R.L.</b> J 20 - 505 - 1002 4300 Targu-Mures, str. Borzeil nr.4 mob. 0721 432 007 e-mail: flusudm@yahoo.com		Beneficiar: SC LECOIMPEX SRL - Tg.Mures	Proi. Nr. 202/2011
TITLUL PROIECTULUI: PLAN URBANISTIC DE DETALIU PENTRU DEMOLARE 2 EDIFICATE SI CONSTRUIRE DEPOZIT SI LOC.DE SERVICIU TG.MURES, str.Gh.Doja nr.258 - 260		Amplasament:	Faza: PUD
ELABORATOR	NUME	SEMNAFURA	REGLEMENTARI EDILITARE
PROIECTAT	arh. FISUS D.		
DESENAT	arh. FISUS D.		
Coord.rezidenta	ing. M. Lakatos		
Scara: 1:500		03.2011	A - 4

Intocmit ing. ADRIAN GROSS