

P.U.Z. – RECONFORMARE ZONA DIN UTR V1b
SI UTR V8 IN ZONA LOCUINTE
COLECTIVE, DOTARI SI PRESTARI SERV
LOC. TG MURES – JUD. MURES



S = 6690.5 mp – suprafata de teren proprietate privata

NR. AP. = 136

NR. PARCARI = 137

POTmaxim prop. = 35,00%

CUTmaxim prop. = 3,0

BILANT TERITORIAL

NR. ART.	TERITORIUL AFERENT	ha	%
1.	ZONA CONSTRUITA	0,165	22,00%
2.	ZONA CAI DE COMUNICARE RUTIERA SI AMENAJARI AFERENTE	0,341	45,40%
3.	ZONA VERDE	0,244	32,60%
TOTAL		0,750	100%


LEGENDA:

LIMITE:

- LIMITA PROPRIETATI
- - - LIMITA STUDIATA
- ALINIAMENT PROPOS

ZONIFICARE FUNCTIONALA:

- TROTUARE
- CONSTRUCTII PROPUSE
- PLATFORME CAROSABILE
- ZONA VERDE
- PLATFORMA GOSPODAREASCA
- ZONA CU INTERDICTIE DE CONSTRUIRE PINA LA APROBARE P.U.D. CU RESPECTARE REGULAMENT DE URBANISM APROBAT

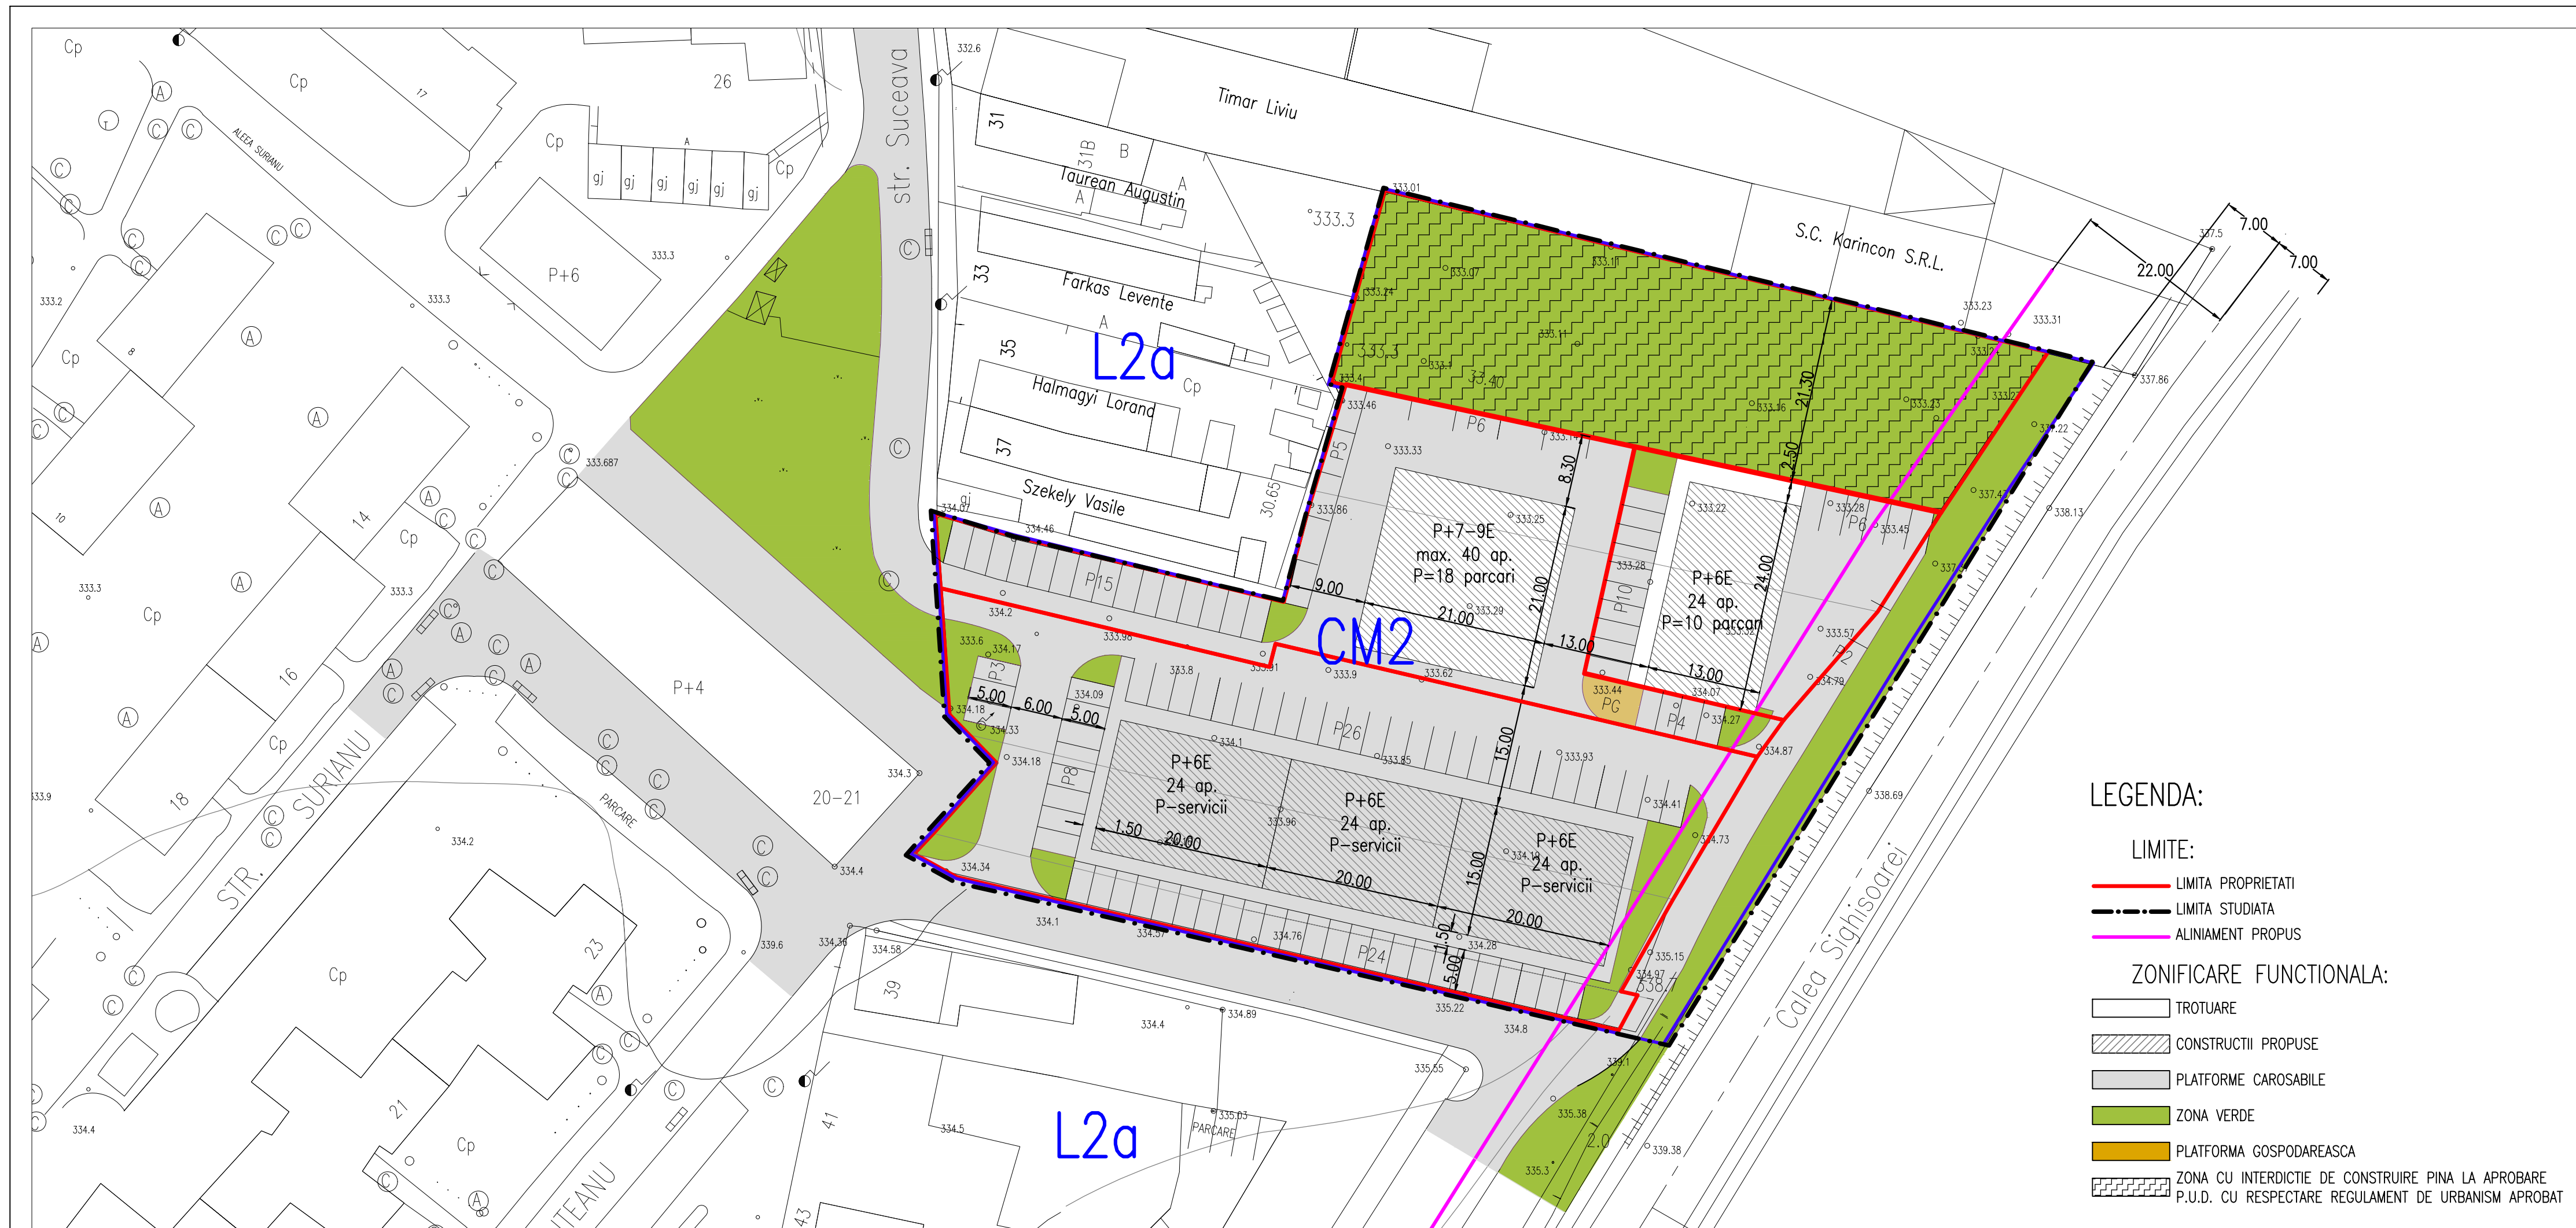

str.Revolutiei nr.22 , Tg-Mures-RO tel/fax:0265-217822 arhitectonpro@yahoo.com		BENEFICIAR MURESAN GHEORGHE RADU; STOICA GHEORGHE; S.C. KARINCON S.R.L.		PROIECT NR. 193/2010	
		DENUMIRE PROIECT P.U.Z. – RECONFORMARE ZONA DIN UTR V1b SI UTR V8 IN ZONA LOCUINTE COLECTIVE, DOTARI SI PRESTARI SERVICII P.U.Z. Zona Str. Suceava – Calea Sighisoarei – Loc. Tg-Mures		FAZA DE PR. P.U.Z.	
Specificatie Position Set proiect/ Project Leader Projectist/ Specialist Desenat/ Drawn	NUME/NAMES ARH. KOVACS ANGELA ARH. KOVACS ANGELA TH.PR. GALFI ILDIKO	Semnatura/ Signature	SCARA: 1: 500	DATA: 09.2010	PLANSA NR. A.06
DENUMIRE PLANSA PLAN DE MOBILARE URBANISM ZONA LOCUINTE COLECTIVE					