
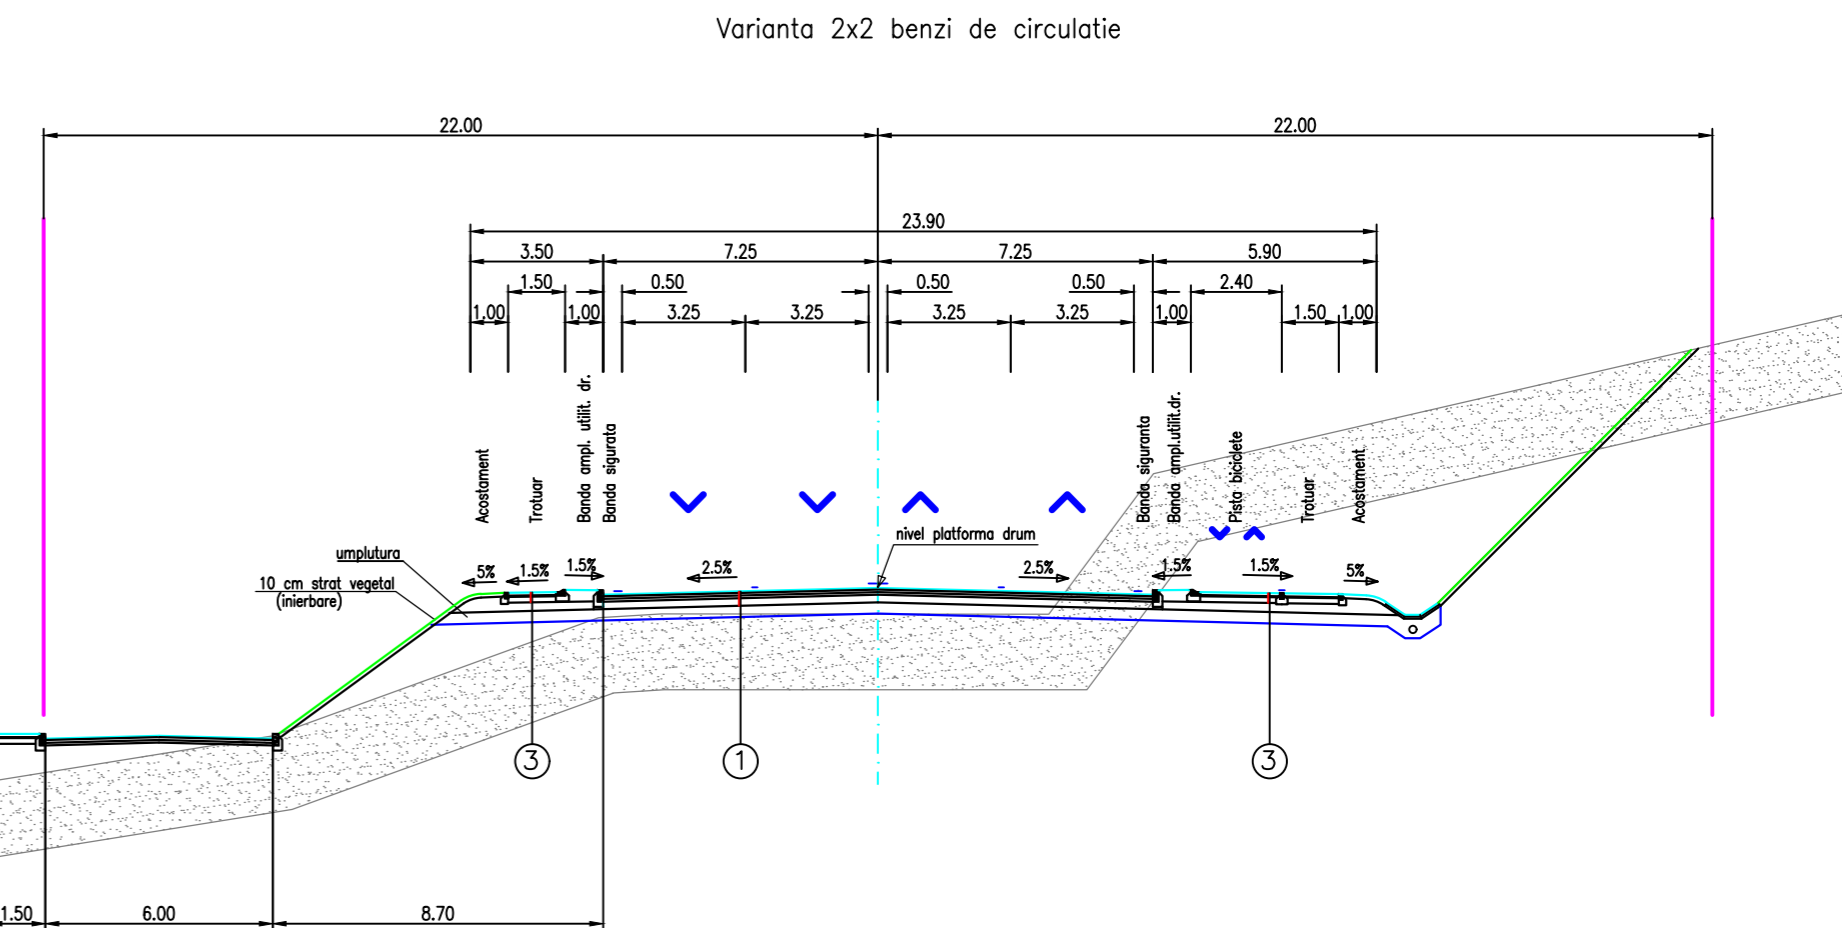


P.U.Z. – RECONFORMARE ZONA DIN UTR  
SI UTR V8 IN ZONA LOCUINTE  
COLECTIVE, DOTARI SI PRESTARI SERVICII  
LOC. TG MURES – JUD. MURES

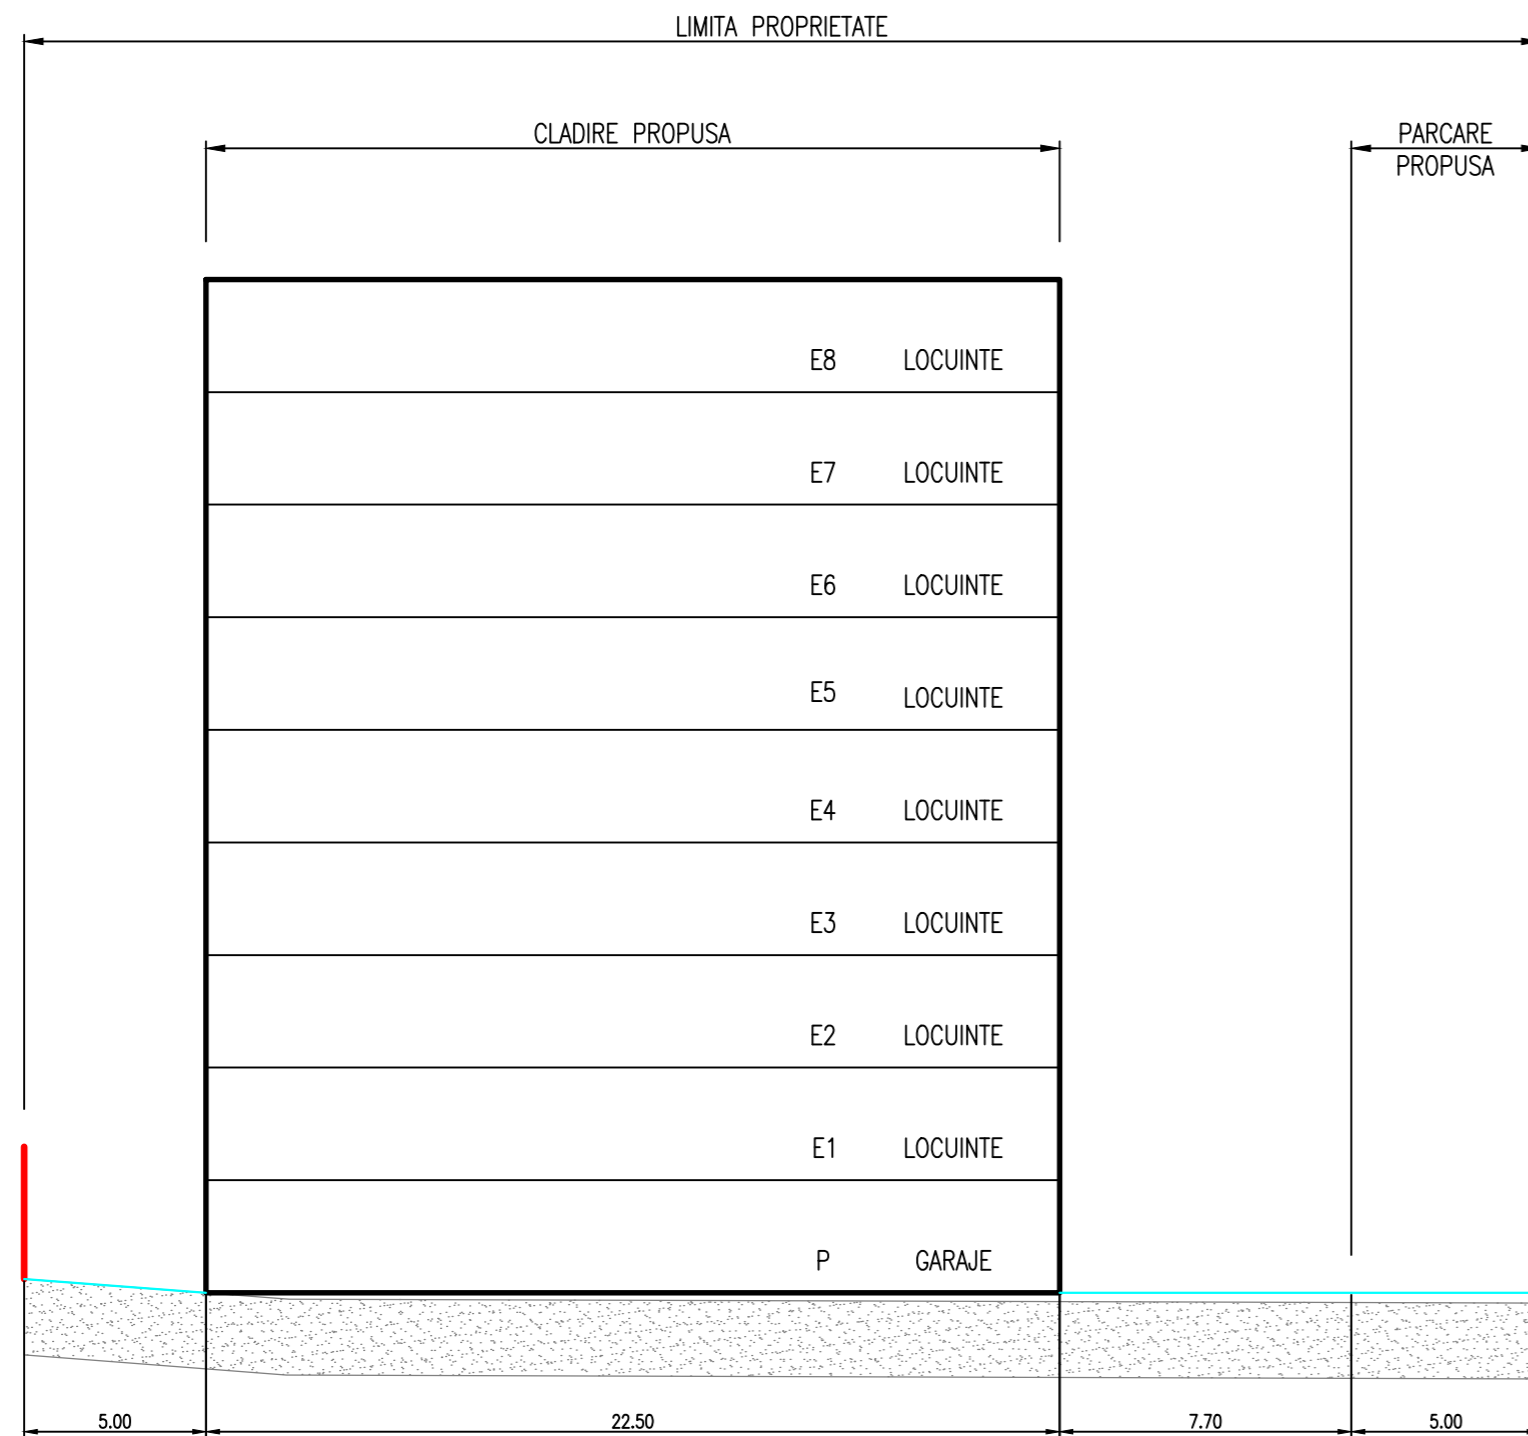

SECTIUNE TRANSVERSALA  
CORELARE CU PROPUNEREA DE LARGIRE LA 4 BENZI A CAII SIGHISOAREI

<b>Arhitecton</b>		str.Revolutiei nr.22 , Tg-Mures-RO tel/fax:0265-217822 arhitectonpro@yahoo.com		BENEFICIAR MURESAN GHEORGHE RADU; STOICA GHEORGHE; S.C. KARINCON S.R.L.		PROIECT NR. 193/2010	
Specificatii/ Position	NUME/NAMES	Semnatura/ Signature	SCARA: 1:200	DENUMIRE PROIECT P.U.Z. – RECONFORMARE ZONA DIN UTR V1b SI UTR V8 IN ZONA LOCUINTE COLECTIVE, DOTARI SI PRESTARI SERVICII Zona Str. Suceava – Calea Sighisoarei – Loc. Tg-Mures		FAZA DE PR. P.U.Z.	
Self proiect/ Project Leader	ARH. KOVACS ANGELA			DENUMIRE PLANSA		PLANSA NR.	
Proiectat/ Specialist	ARH. KOVACS ANGELA		DATA: 09.2010	SECTIUNE TRANSVERSALA IMOBIL MURESAN GHEORGHE RADU		A.07	
Desenat/ Drawn	TH.PR. GALFI ILDIKO						