
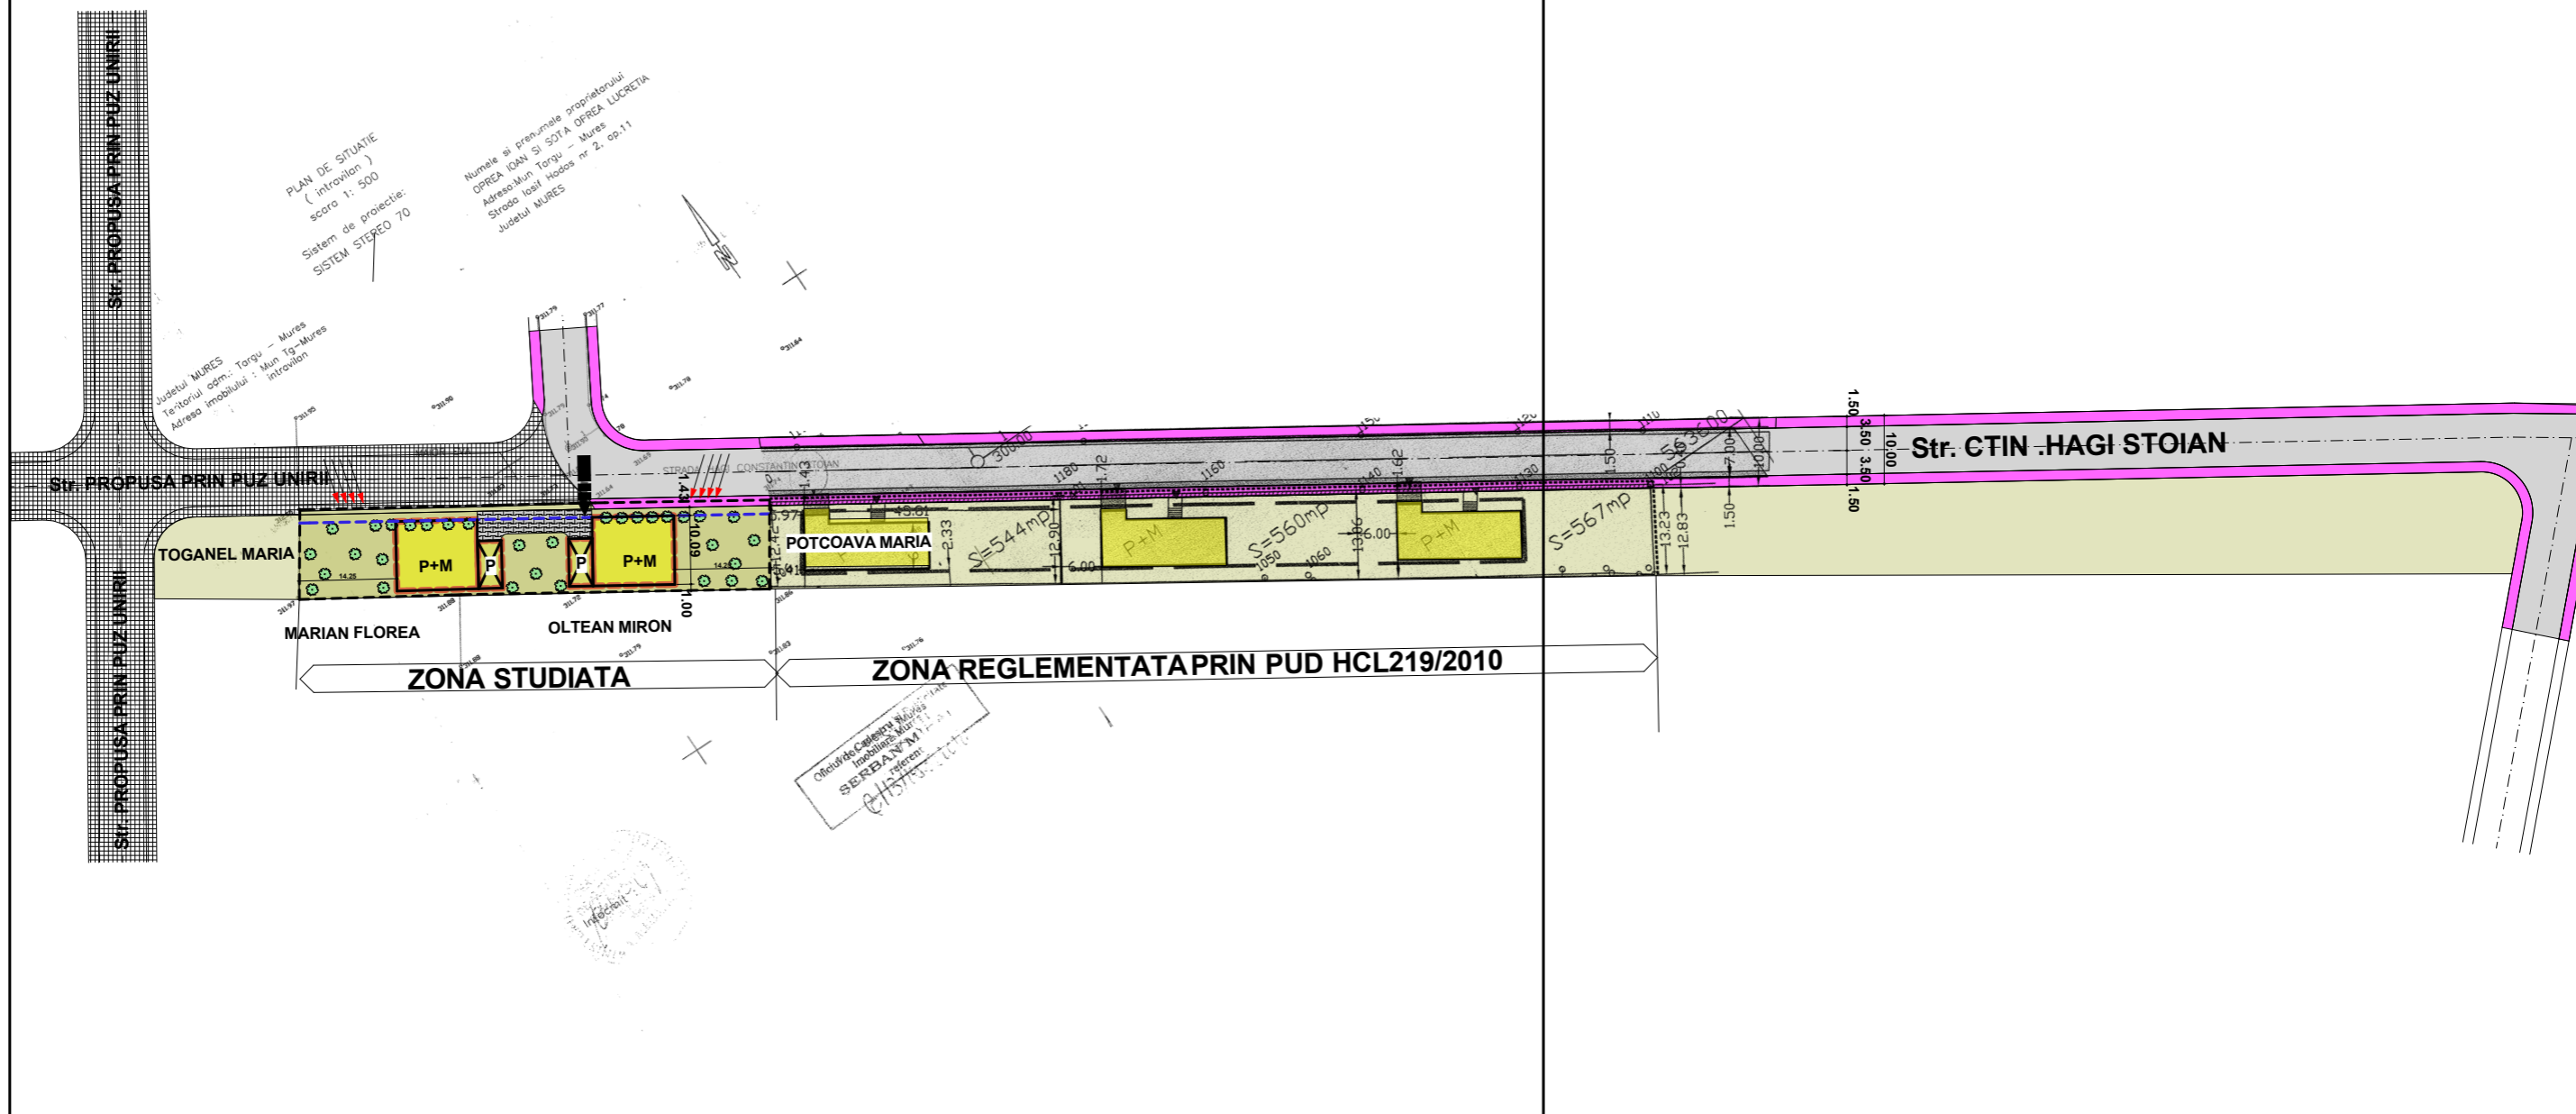


# PLAN URBANISTIC ZONAL

## POSIBILITATI DE MOBILARE URBANISTICE

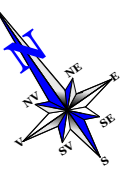

### LEGENDA

<p><b>1 LIMITE</b></p> <p><span style="color: red;">———</span> LIMITA ZONEI STUDIATE</p> <p><span style="color: red;">- - - - -</span> LIMITA PROPRIETATE STUDIATA</p> <p><b>2 RGELEMENTARI</b></p> <p><span style="background-color: yellow; border: 1px solid black; display: inline-block; width: 15px; height: 10px;"></span> CONSTRUCTII EXISTENTE</p> <p><span style="border: 2px dashed red; display: inline-block; width: 15px; height: 10px;"></span> CONSTRUCTII PROPUSE</p> <p><span style="background-color: lightgreen; border: 1px solid black; display: inline-block; width: 15px; height: 10px;"></span> TERENURI LIBERE NECONSTRUITE</p> <p><span style="border-bottom: 1px dashed blue; display: inline-block; width: 20px;"></span> ALINIAMENT STABILIT CONFORM PUD elab. S.c PAC Proiect S.R.L. pr nr 5/2008 benef. Potcoava M.</p> <p><span style="border-bottom: 1px dashed blue; display: inline-block; width: 20px;"></span> RETRAGERI FATADE ALINIAMENTE</p> <p><b>3 CAI DE COMUNICATI</b></p> <p><span style="border-bottom: 2px solid black; display: inline-block; width: 20px;"></span> ACCESE CAROSABILE DE INTERVENTIE SI DESERVIRE</p> <p><span style="background-color: gray; border: 1px solid black; display: inline-block; width: 15px; height: 10px;"></span> CAROSABIL</p> <p><span style="background-color: lightgray; border: 1px solid black; display: inline-block; width: 15px; height: 10px;"></span> SEMICAROSABIL</p> <p><span style="background-color: pink; border: 1px solid black; display: inline-block; width: 15px; height: 10px;"></span> PIETONAL</p>	<p><b>4 AMENAJARI PEISAGERE</b></p> <p><span style="background-color: lightgreen; border: 1px solid green; display: inline-block; width: 15px; height: 10px;"></span> PLANTATI, SPATII VERZI AMENAJATE PROPUSE</p> <p><span style="border-bottom: 1px solid blue; display: inline-block; width: 20px;"></span> RIGOLA PENTRU SCURGEREA APELOR PLUVIALE</p>	
--	--	--

Verificator	Nume	Semnatura	Cerinta	Referat / Expertiza nr./Data
Expert				
S.C. TEKTURA S.R.L. C.U.I. 6564459 NR INREGISTRARE J26/1285/1994				BENEFICIAR: OPREA IOAN; COSTEA ALEXSANDRU DEN. PROIECT: PUZ STABILIRE REGLEMENTARI URBANISTICE IN VEDEREA CONSTRUIRII A DOUA CASE DE LOCUIT Str. C-TIN HAGI STOIAN FN LOC TG MURES JUD. MURES
Calitatea	Nume	Semnatura	Scara 1:1000	Faza: <b>P.U.Z.</b>
Sef proiect	Arh. RAUS A.			Pr. nr. 04/2011
Proiectat	Arh. RAUS A.		Data 2011	<b>POSIBILITATI DE MOBILARE URBANISTICE</b>
Desenat	Teh.Arh.VARGANCSIK Z			
Verificat				