
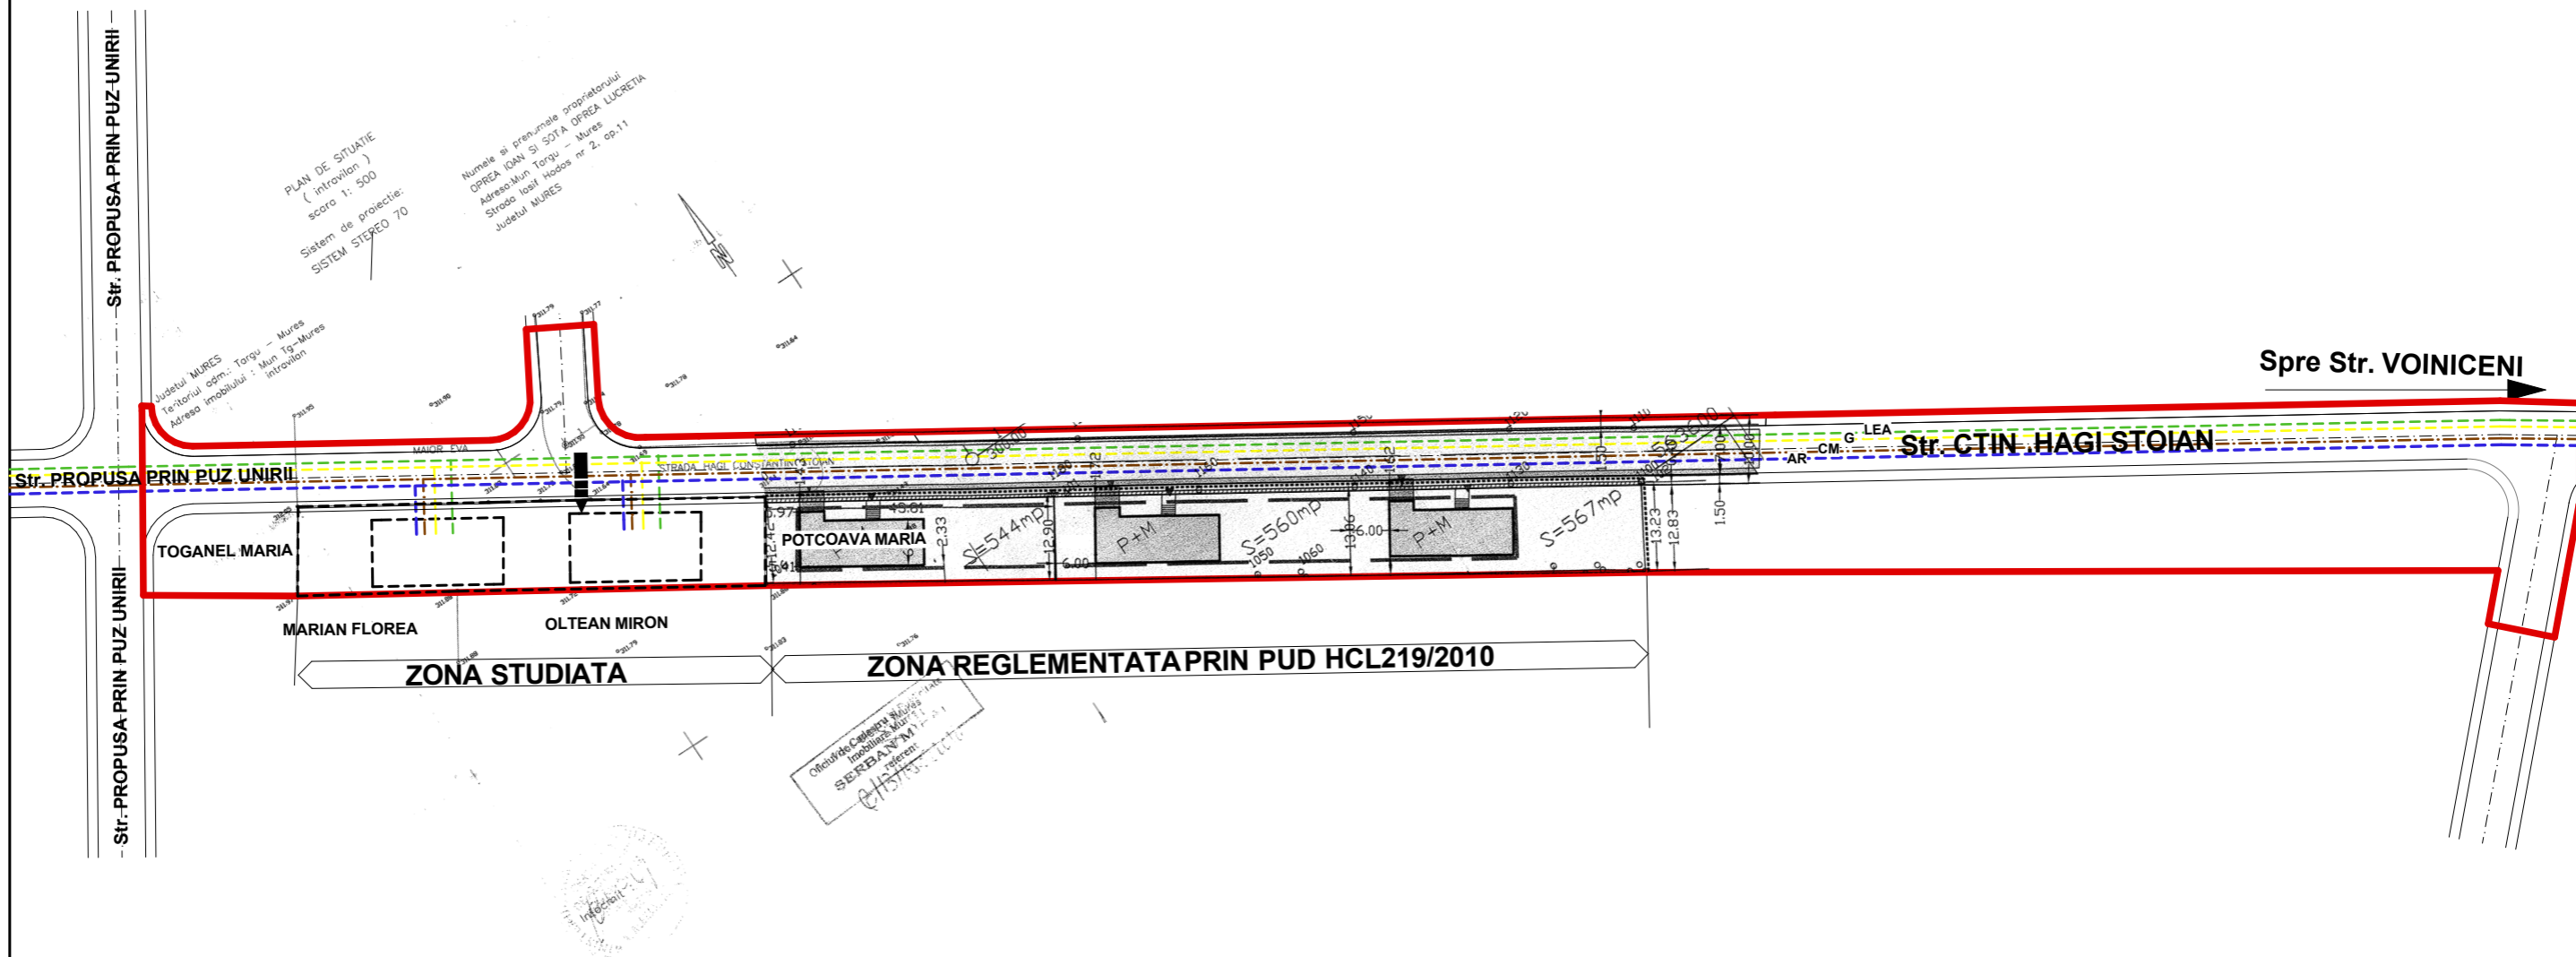


# PLAN URBANISTIC ZONAL

## REGLEMENTARI EDILITARE

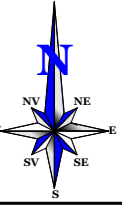

### LEGENDA

<b>1 LIMITE</b>		<b>3 ZONE DE PROTECTIE</b>	
	LIMITA ZONEI STUDIATE		ZONA DE PROTECTIE LEA, GAZ
	LIMITA PROPRIETATE STUDIATA		ZONA DE PROTECTIE SANITARA
<b>2 RELETE EDILITARE</b>			
<b>EXISTENT</b>	<b>PROPUS</b>		
AR	AR	-RETELE ALIMENTARE CU APA	
CM	CM	-RETELE CANALIZARE UNITARA	
LEA	LEA	-RETELE ELECTRICE	
G	G	-RETELE GAZE NATURALE	
CP	CP	-CANALIZARE PLUVIALA	

Verificator Expert	Nume	Semnatura	Cerinta	Referat / Expertiza nr./Data
S.C. TEKTURA S.R.L. C.U.I. 6564459 NR INREGISTRARE J26/1285/1994				BENEFICIAR: OPREA IOAN; COSTEA ALEXSANDRU DEN. PROIECT: PUZ STABILIRE REGLEMENTARI URBANISTICE IN VEDEREA CONSTRUIRII A DOUA CASE DE LOCUIT Str. C-TIN HAGI STOIAN FN LOC TG MURES JUD. MURES
Calitatea	Nume	Semnatura	Scara 1:1000	Faza: <b>P.U.Z.</b>
Proiectat	Arh. RAUS A.		Data 2011	<b>REGLEMENTARI EDILITARE</b>
Desenat	Teh.Arh.VARGANCSIK Z			
Verificat				

Plansa  
A3  
Pr. nr.  
04/2011