
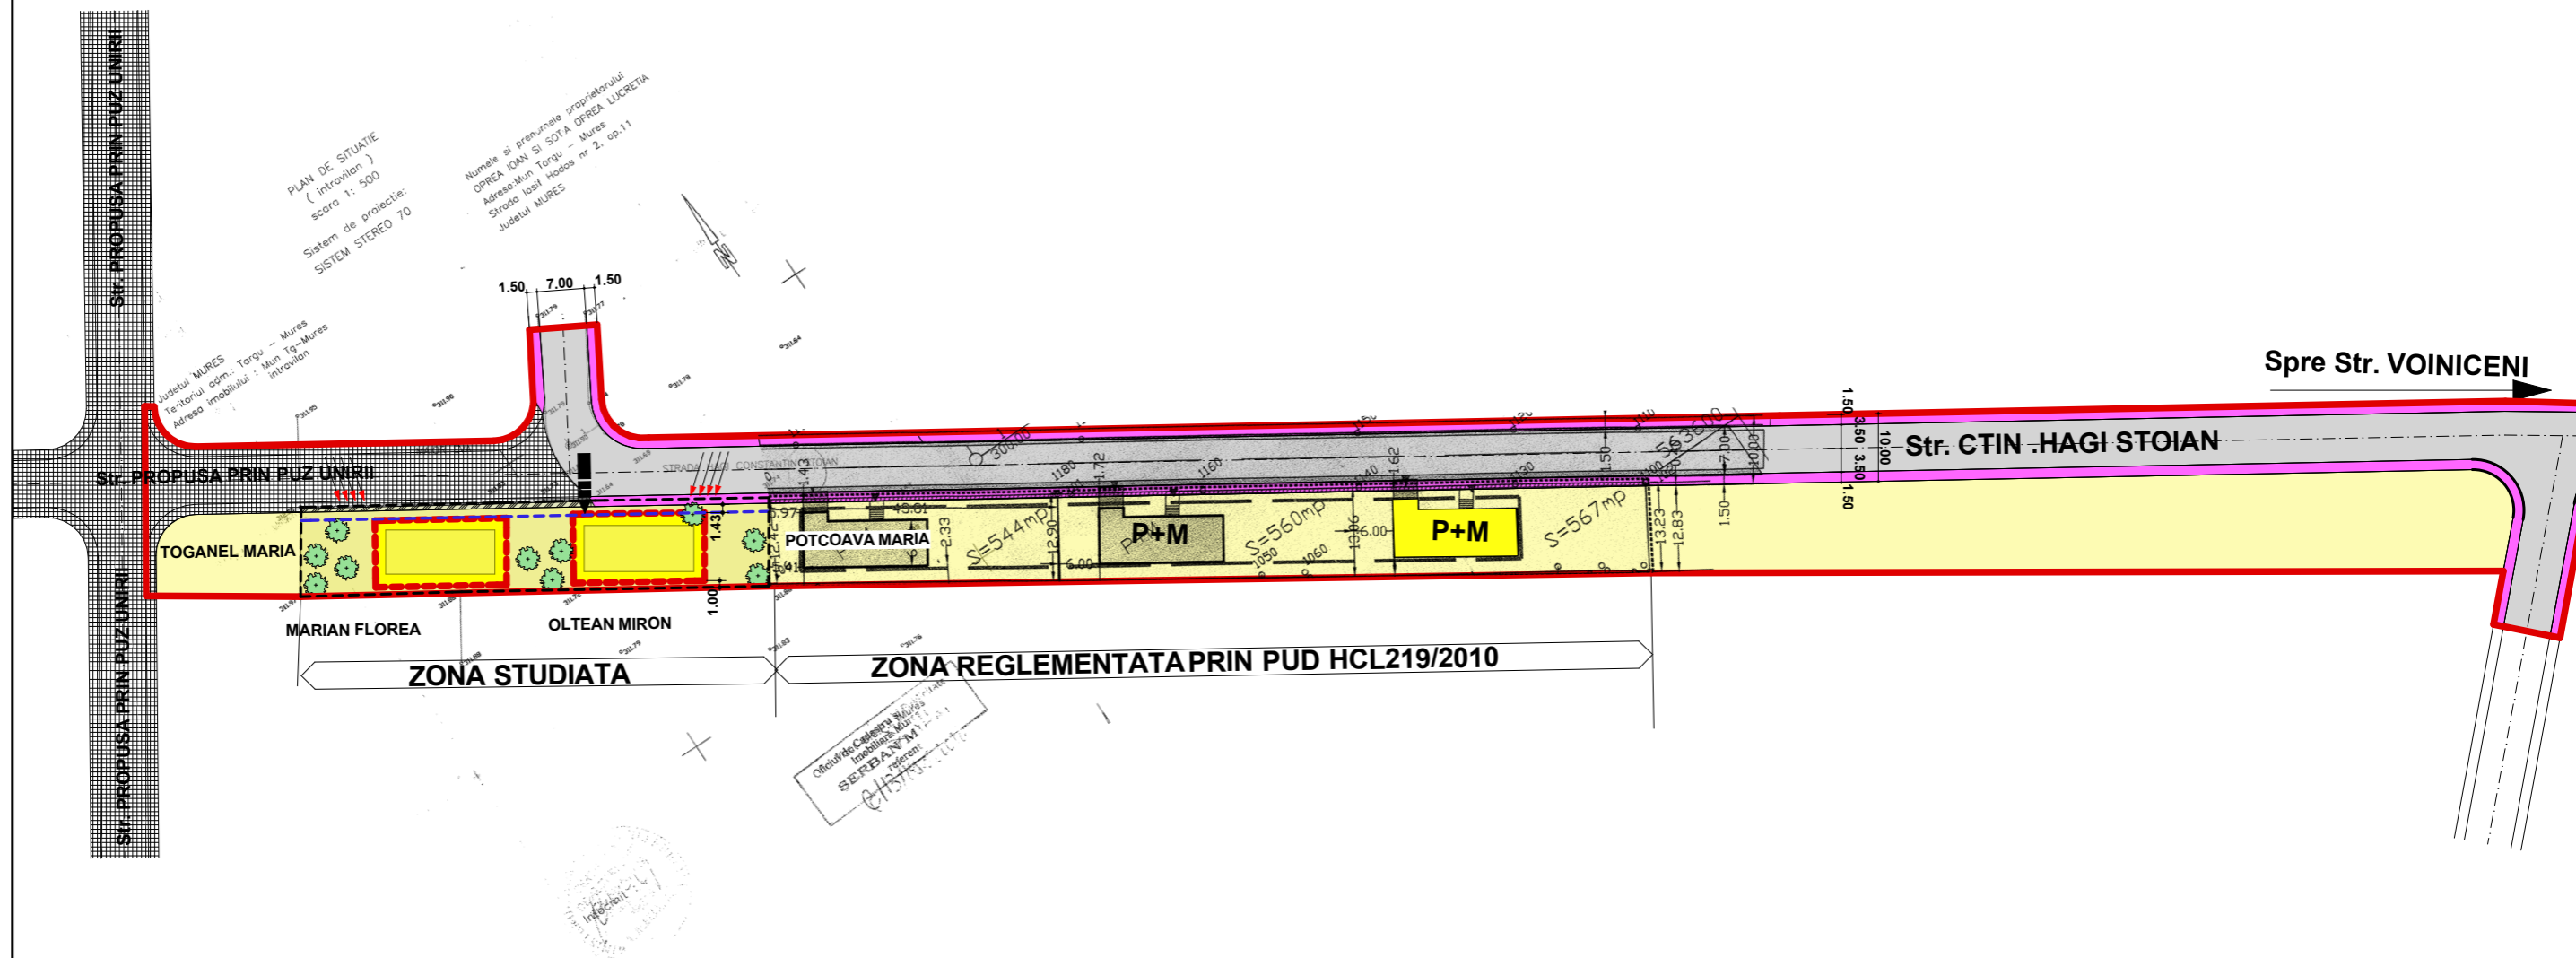


# PLAN URBANISTIC ZONAL

## REGLEMENTARI URBANISTICE

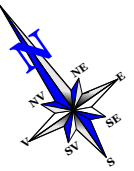

### LEGENDA

<b>1 LIMITE</b>	LIMITA ZONEI STUDIATE	<b>4 AMENAJARI PEISAGERE</b>	PLANTATI, SPATII VERZI AMENAJATE PROPUSE
	LIMITA PROPRIETATE STUDIATA		RIGOLA PENTRU SCURGEREA APELOR PLUVIALE
<b>2 RGELEMENTARI</b>	CONSTRUCTII EXISTENTE	<b>5 CONFIGURATIA FUNCTIONALA A ZONEI</b>	LOCUINTE SI FUNCTIUNI COMPLEMENTARE
	EDIFICABIL	<b>6 BILANT TERITORIAL SI INDICATORI URBANISTICI</b>	
	TERENURI LIBERE NECONSTRUITE		
	ALINIAMENT STABILIT CONFORM PUD elab. S.c PAC Proiect S.R.L. pr nr 5/2008 benef. Potcoava M.		
	RETRAGERI FATADE ALINIAMENTE		
<b>3 CAI DE COMUNICATI</b>	ACCESE CAROSABILE DE INTERVENTIE SI DESERVIRE		
	CAROSABIL		
	SEMICAROSABIL		
	PIETONAL		
	DRUM PROPUS PRIN PUZ UNIRII		

POT <sub>max</sub> = 35.00 %   CUT <sub>max</sub> = 0.60   H <sub>max</sub> COAMA = 10.00 m   H <sub>max</sub> CORNISA = 7.00 m				
Verificator	Nume	Semnatura	Cerinta	Referat / Expertiza nr./Data
Expert	S.C. TEKTURA S.R.L. C.U.I. 6564459 NR INREGISTRARE J26/1285/1994			BENEFICIAR: OPREA IOAN; COSTEA ALEXSANDRU DEN. PROIECT: PUZ STABILIRE REGLEMENTARI URBANISTICE IN VEDEREA CONSTRUIRII A DOUA CASE DE LOCUIT Str. C-TIN HAGI STOIAN FN LOC TG MURES JUD. MURES
Calitatea	Nume	Semnatura	Scara	Faza: P.U.Z.
Sef proiect	Arh. RAUS A.		1:1000	Pr. nr. 04/2011
Proiectat	Arh. RAUS A.		Data	<b>REGLEMENTARI URBANISTICE</b>
Desenat	Teh.Arh.VARGANCSIK Z		2011	
Verificat				