
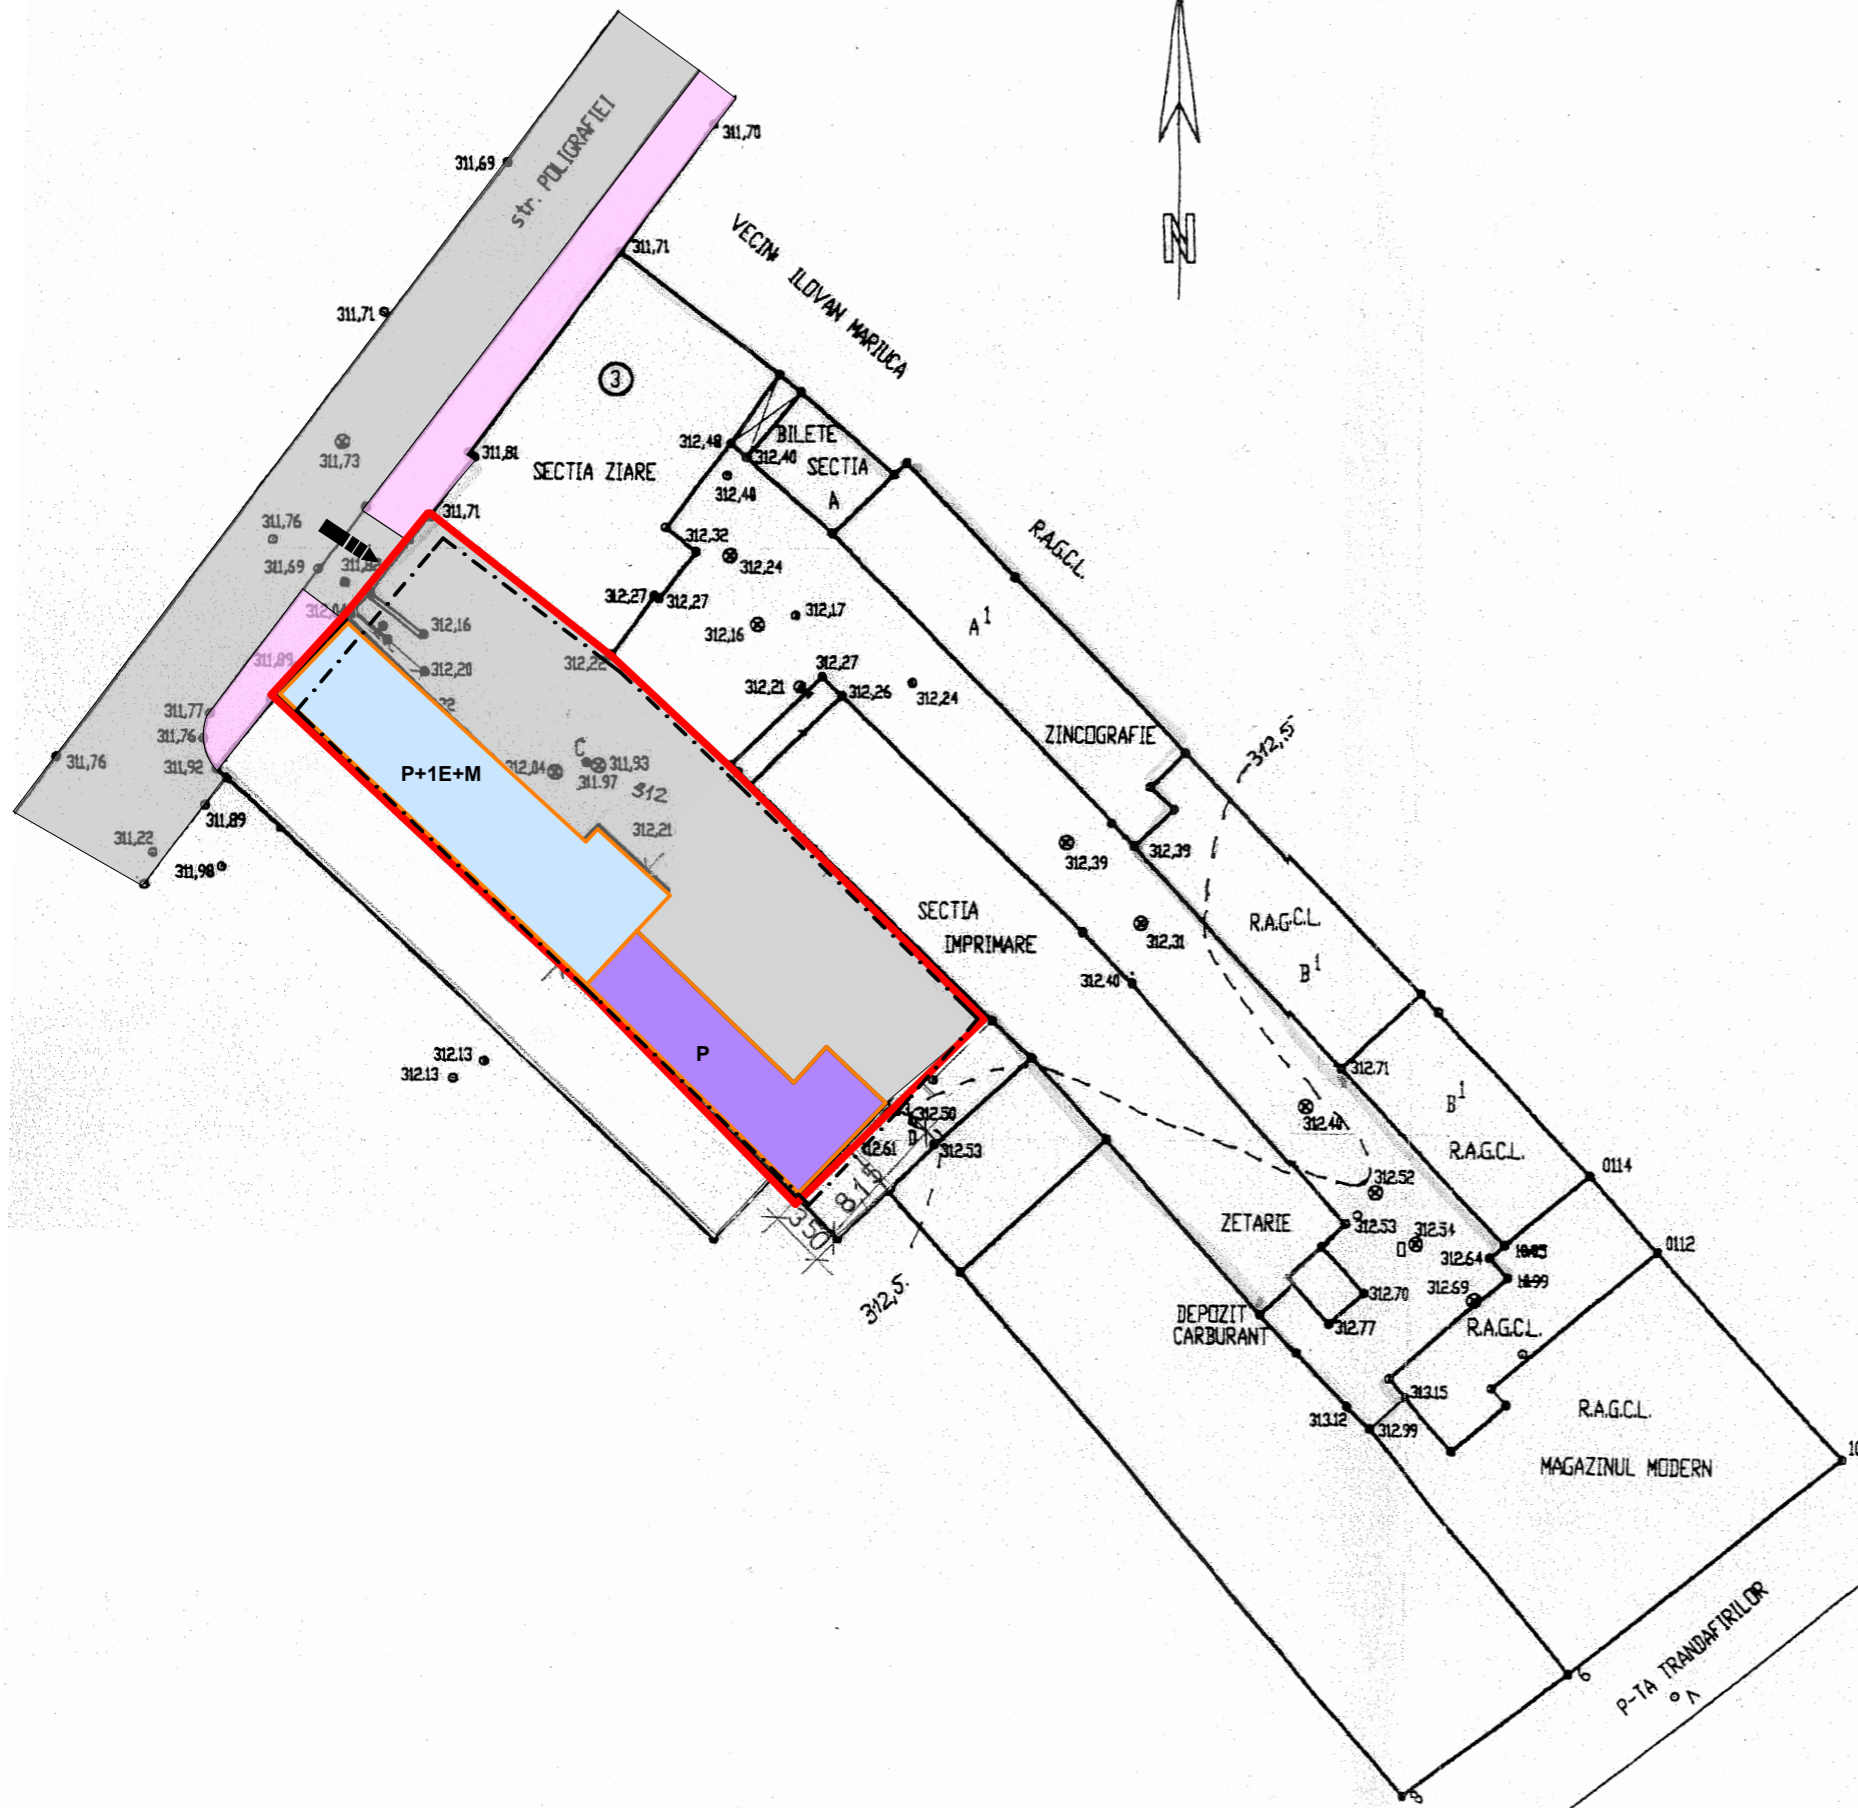


# PLAN URBANISTIC DE DETALIU

## SITUATIA EXISTENTA

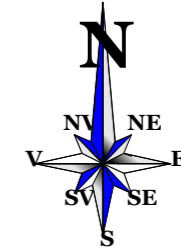

### LEGENDA

#### 1. LIMITE

- LIMITA ZONEI STUDIATE
- LIMITA PROPRIETATE

#### 2. FUNCTIONALITATEA ZONEI

- TERENURI CONSTRUITE SI CONSTRUIBILE
- CAROSABIL (STRAZI EXISTENTE)
- PIETONAL (TROTOARE, ALEI EXISTENTE)

#### 3. FONDUL CONSTRUIT

##### 3.1. CARTAREA STADIULUI DE REALIZARE A CLADIRILOR

- CLADIRI EXISTENTE

##### 3.2. STAREA CLADIRILOR

- CLADIRI IN STARE BUNA
- CLADIRI IN STARE MEDIOCRA

#### 4. ELEMENTE ARHITECTURAL-URBANISTICE SI PEISAGERE

- PLANTATI, SPATII VERZI EXISTENTE
- RELATI VIZUALE DE REFERINTA
- ACCESE EXISTENTE

Verificator	Nume	Semnatura	Cerinta	
Expert				Referat / Expertiza nr./Data
S.C. TEKURA S.R.L. C.U.I. RO 6564459 NR INREGISTRARE J26/1285/1994			BENEFICIAR: SC TIPOMUR SA DENUMIREA PR.: PUD CONSTRUIRE ATELIER SI BIROURI Str. POLIGRAFIEI Nr.3 Loc. TARGU MURES	
Calitatea	Nume	Semnatura	Scara	Faza: P.U.D.
Sef proiect	Arh. RAUS A.		1:500	
Proiectat	Arh. RAUS A.		Data	
Desenat			2010	
Verificat				
				Plansa <b>A1</b> Pr. nr: 18/2010
<b>SITUATIA EXISTENTA</b>				