







PUZ PLAN URBANISTIC ZONAL

RECONVERSIE ZONA FUNCTIONALA SI DEZMEMBRARE TG. MURES, str. LUDUSULUI nr.5



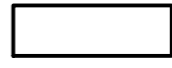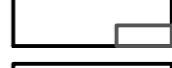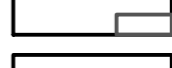


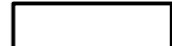

5) reglementari edilitare

LEGENDA














-  **LIMITA ZONE STUDIATE (14670 mp)**
-  **LIMITA PROPRIETATE INCENTA STUDIATA CU RECONVERSIE FUNCTIONALA PROFURA - SC VAIMAR PROD SRL (7706 mp)**
-  **SUBZONA C0 - zona constructiilor si amenajarii inchise pentru gospodaria comuna (SC CRISTRANS SRL)**
-  **SUBZONA IL - locuinte individuale si colective mici realizate pe baza unor lotizari prestabilite**
-  **SUBZONA CB1 - subzone dispersate cu functiuni complementare de importanta municipala**
-  **SUBZONA CM1 - subzona mixta cu cladiri avand regim de construire continuu sau discontinuu si inaltime maxime de P+3**

ZONE FUNCTIONALE PROPUSE

*ZONA CONSTRUCTIILOR


-  **LIMITA PARCELELOR PROPUSE**
-  **NUMAROTAREA PARCELELOR PROPUSE**
-  **CONSTRUCTII EXISTENTE - MENTINUTE**
-  **CONSTRUCTII EXISTENTIA PROPUSA PT. LOCUINTA PRIN MANSARDARE PARTIALA (60%)**
-  **CONSTRUCTII NOI PROPUSE**
-  **CURTI, GRADINI PROPUSE**
-  **PAVAJ PROPUS**

*REGLEMENTARI EDILITARE

-  **CONDUCTA DE DISTRIBUTIE GAZ EXISTENTA**
-  **CONDUCTA DE DISTRIBUTIE GAZ PROPUSA**
-  **STALPURI LEA 0.4 kV EXISTENTE**
-  **STALPURI LEA 0.4 kV PROPUSE**
-  **LEA 0.4kV EXISTENT**
-  **LEA 0.4kV EXISTENT - PROPUSE PENTRU DEMOLARE**
-  **LEA 0.4kV PROPUS**
-  **CAMBIE DE VERITATE APA POTABILA EXISTENTE**
-  **CONDUCTA DE APA POTABILA EXISTENTA**
-  **CONDUCTA DE APA POTABILA PROPUSA**
-  **CAMBIE DE VERITATE CANAL UNITAR EXISTENTE**
-  **CANAL UNITAR EXISTENT**
-  **CANAL UNITAR PROPUS**

*ZONA CIRCULATE

-  **STRAZI LOCALE EXISTENTE**
-  **ALIE CAROSABILA PROPUSA - IN INDIVIZIUNE - PENTRU DESERVIREA A 4 PARCELE**

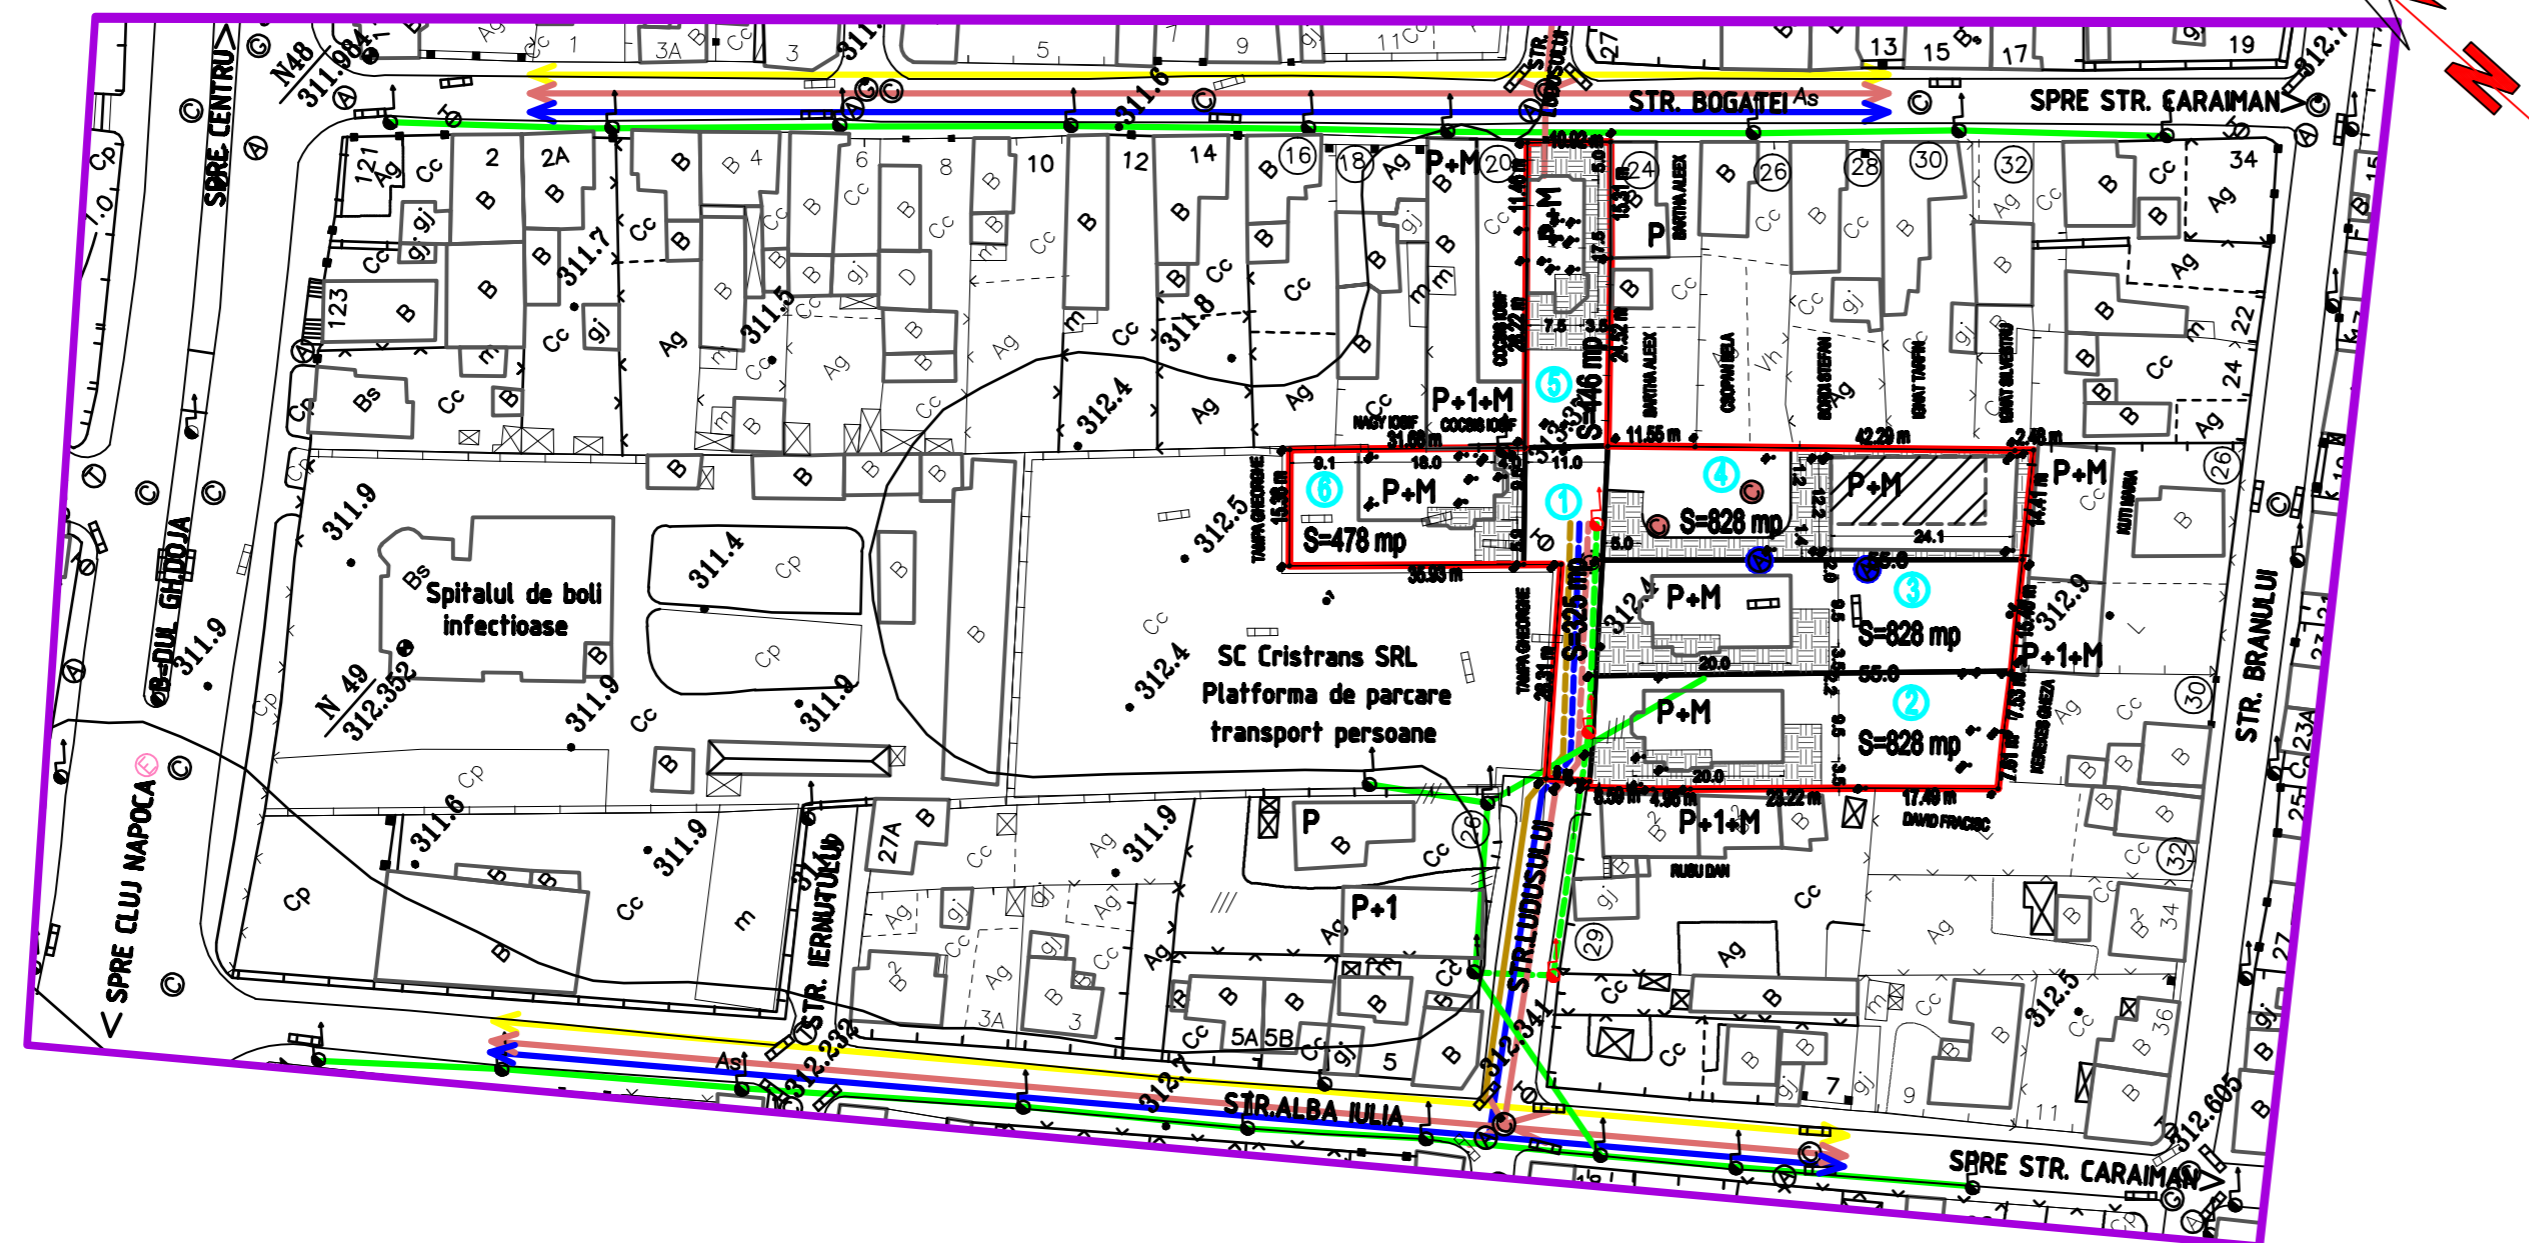

S.C. "PROIECT" S.R.L.			Beneficiar: SC VAIMAR PROD SRL loc. VIDRASAU, nr.29, jud. MURES		Pr.nr. 325.0/2010
TG. MUREȘ J26-621-1991					
Director	cons. jr. Simó I.	Sc:	PUZ - RECONVERSIE ZONA FUNCTIONALA SI DEZMEMBRARE		Faza
Sef proiect	arh. Keresztes G.	1:1000	TG. MURES, str. LUDUSULUI nr.5		PUZ
Desenat	teh. Gyeresi M.	DATA 2011	REGLEMENTARI EDILITARE		Pl.nr.5