


BILANT TERITORIAL - zona studiată					
Nr. crt.	Teritoriul aferent	EXISTENT		PROPUS	
		mp	%	mp	%
1.	Teren agricol	4.046,06	44,17	701,06	7,65
2.	Construcții	361,71	3,95	871,23	9,39
3.	Azi necroabile, platforme și platforme parcate	985,08	10,68	1.066,36	11,65
4.	Zone verzi, grădini, livazi	3.786,02	41,36	6.032,66	65,89
5.	Teren ocupat de drumuri publice	—	—	487,94	5,10
<b>TOTAL GENERAL STUDIAT</b>		<b>9.158,86</b>	<b>100,00</b>	<b>9.158,86</b>	<b>100,00</b>

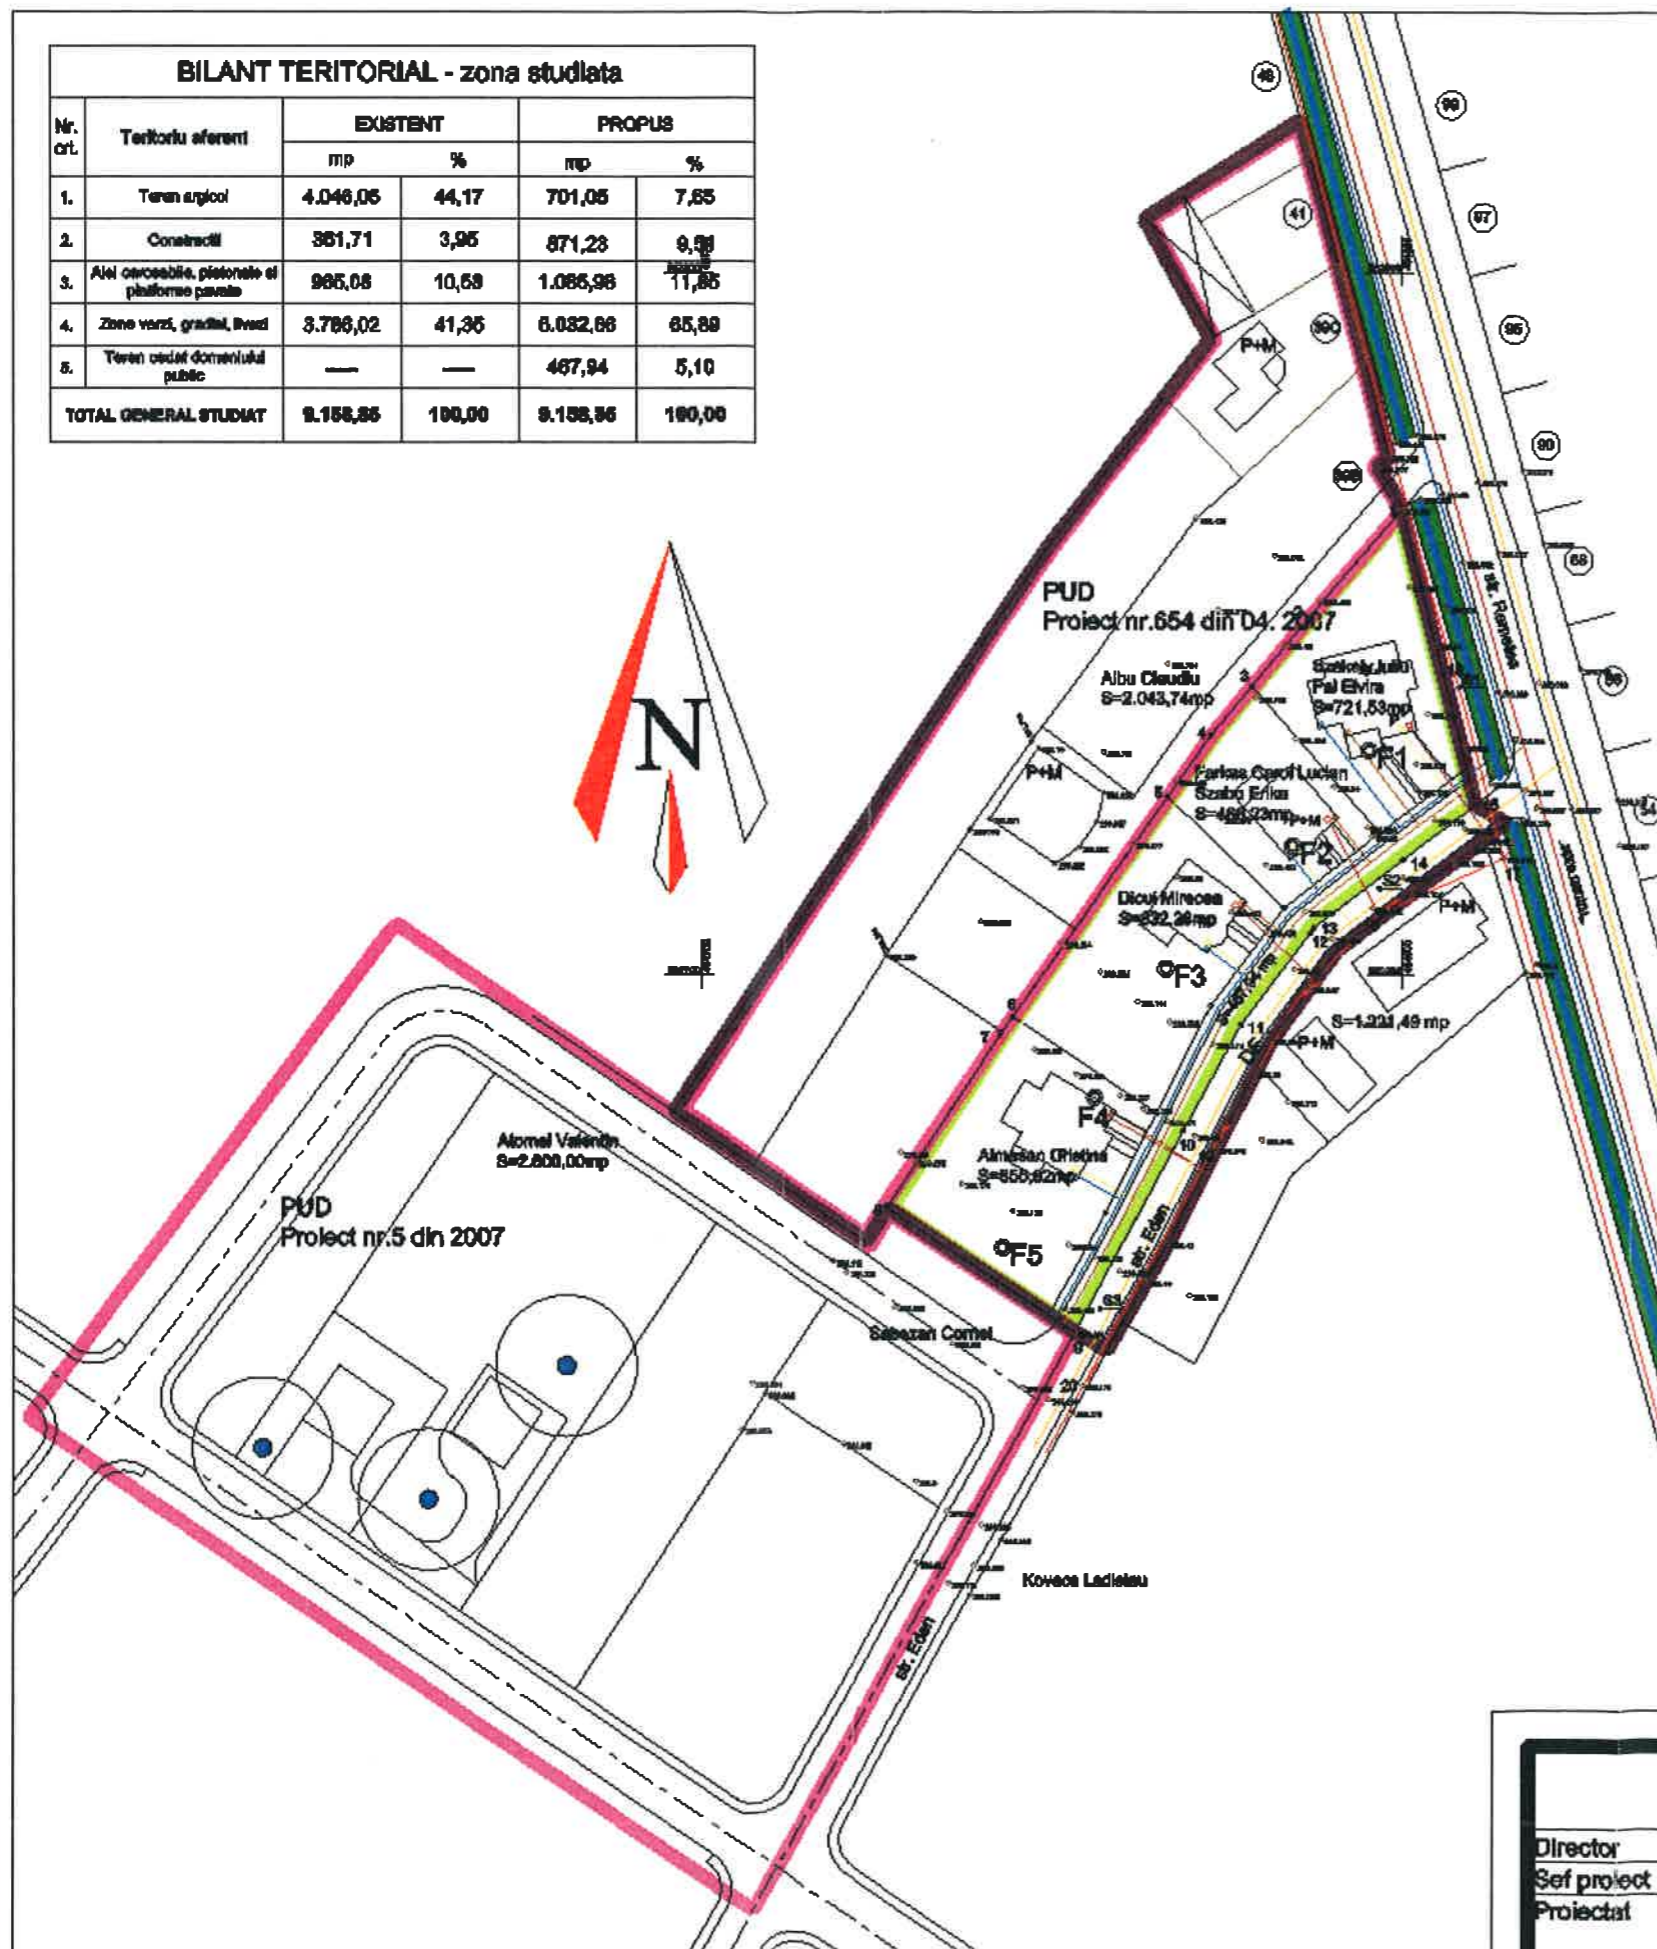

## PLAN URBANISTIC ZONAL

# PUZ

### CONSTRUIRE LOCUINTE UNIFAMILIALE

mun. Targu Mures, str. Remetea f.n.

# 4

## REGLEMENTARI EDILITARE

Scara  
1 : 1000

### LEGENDA

- Limita zonei studiate
- Limita PUZ, PUD-uri aprobate
- Limita amplasament studiat
- Santuri existente

### RETELE EDILITARE

- AR — Retea apa rece potabila - existenta  $\phi$  125
- Extindere retea apa - propusa
- CM — Retea de canalizare menajera - existenta
- Extindere retea canalizare - propusa
- G — Retea de gaz metan - existenta
- Extindere retea gaz metan - propusa
- 0,4 kV EA — Linie electrica aeriana - existenta
- Extindere retea electrica - propusa

<b>S.C. PROIECT S.R.L.</b> Targu Mures		Beneficiar: <b>Szekely Jullu - Pal Elvira si Farkas Carol Lucian - Szabo Erika</b>		Pr. Nr. 6857.0
Director	cons. jr. Simo Istvan	Scara: 1:1000	<b>PLAN URBANISTIC ZONAL CONSTRUIRE LOCUINTE UNIFAMILIALE mun. Targu Mures, str. Remetea f.n.</b>	Faza: P.U.Z.
Sef proiect	arh. Keresztes Geza			
Proiectat	arh. Keresztes Geza	Data: 2011	<b>REGLEMENTARI EDILITARE</b>	Planşa: A. 04.
Desenat	Pozna Tokos Laszlo			