
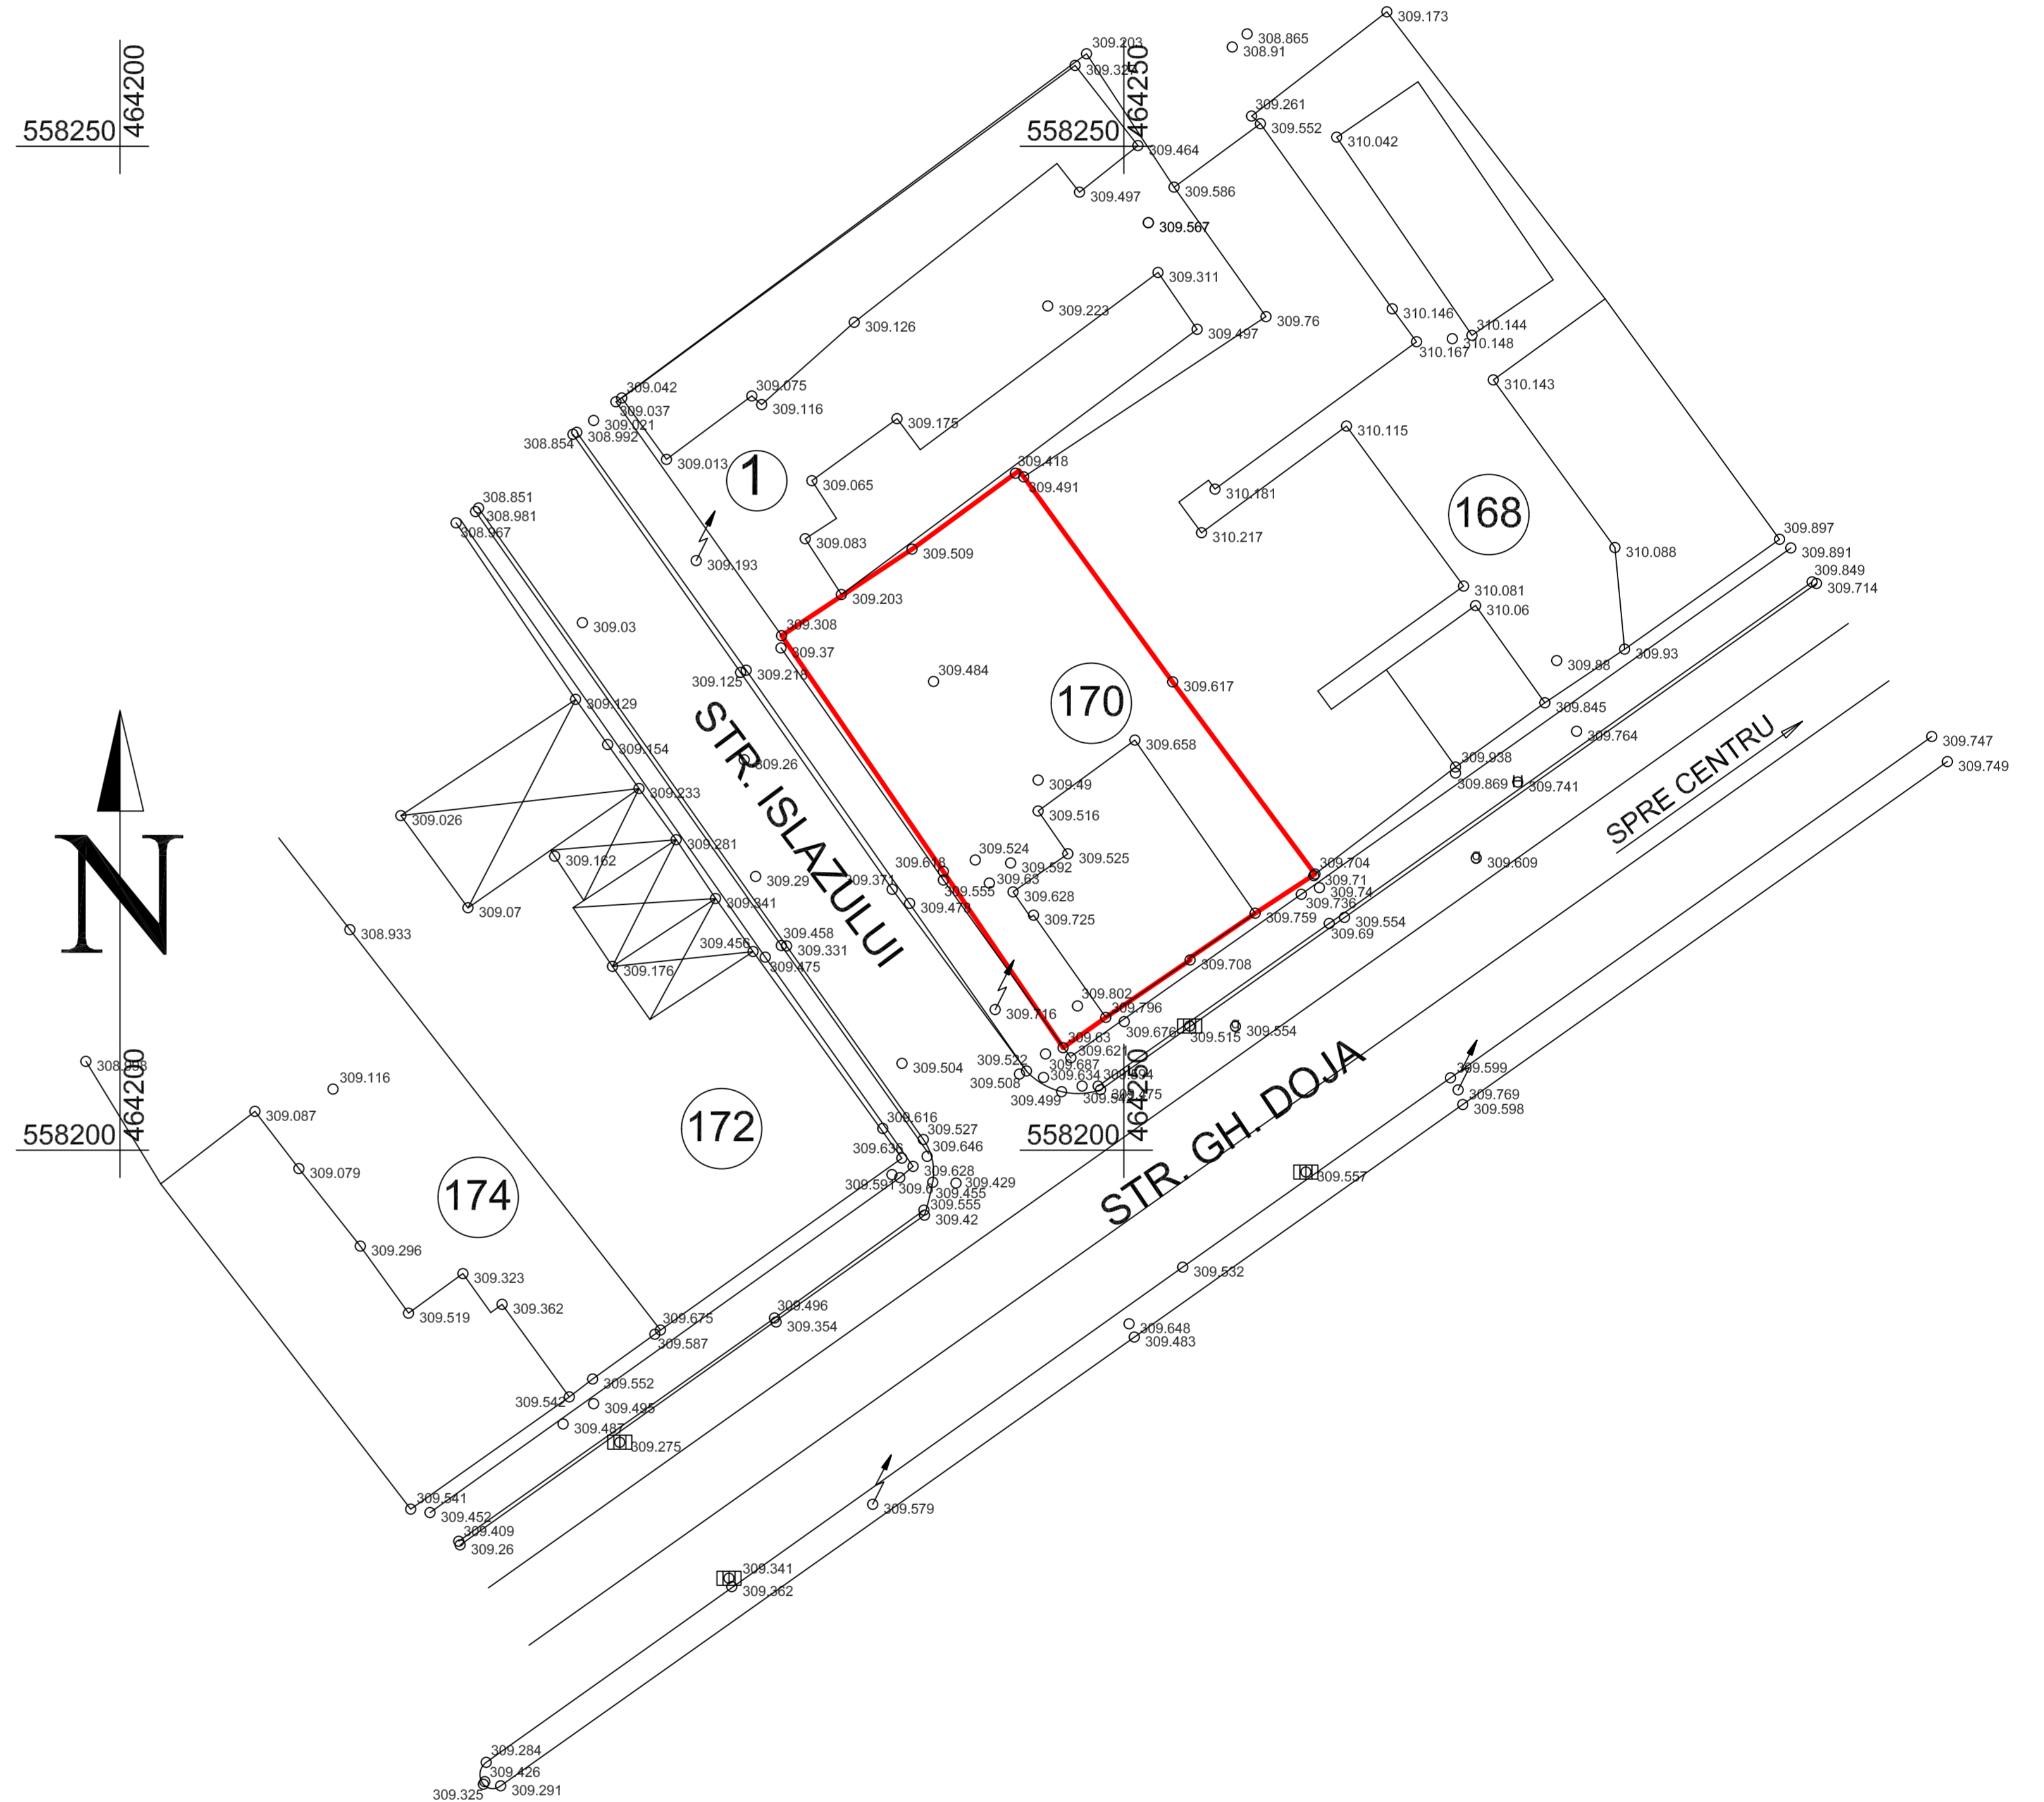


**PLAN URBANISTIC DE DETALIU -
EXTINDERE SI ETAJARE LOCUINTA
CU PARTER COMERCIAL
Tirgu Mures, str. Gh. Doja nr. 170, jud. Mures
PLAN DE SITUATIE SI INCADRARE**

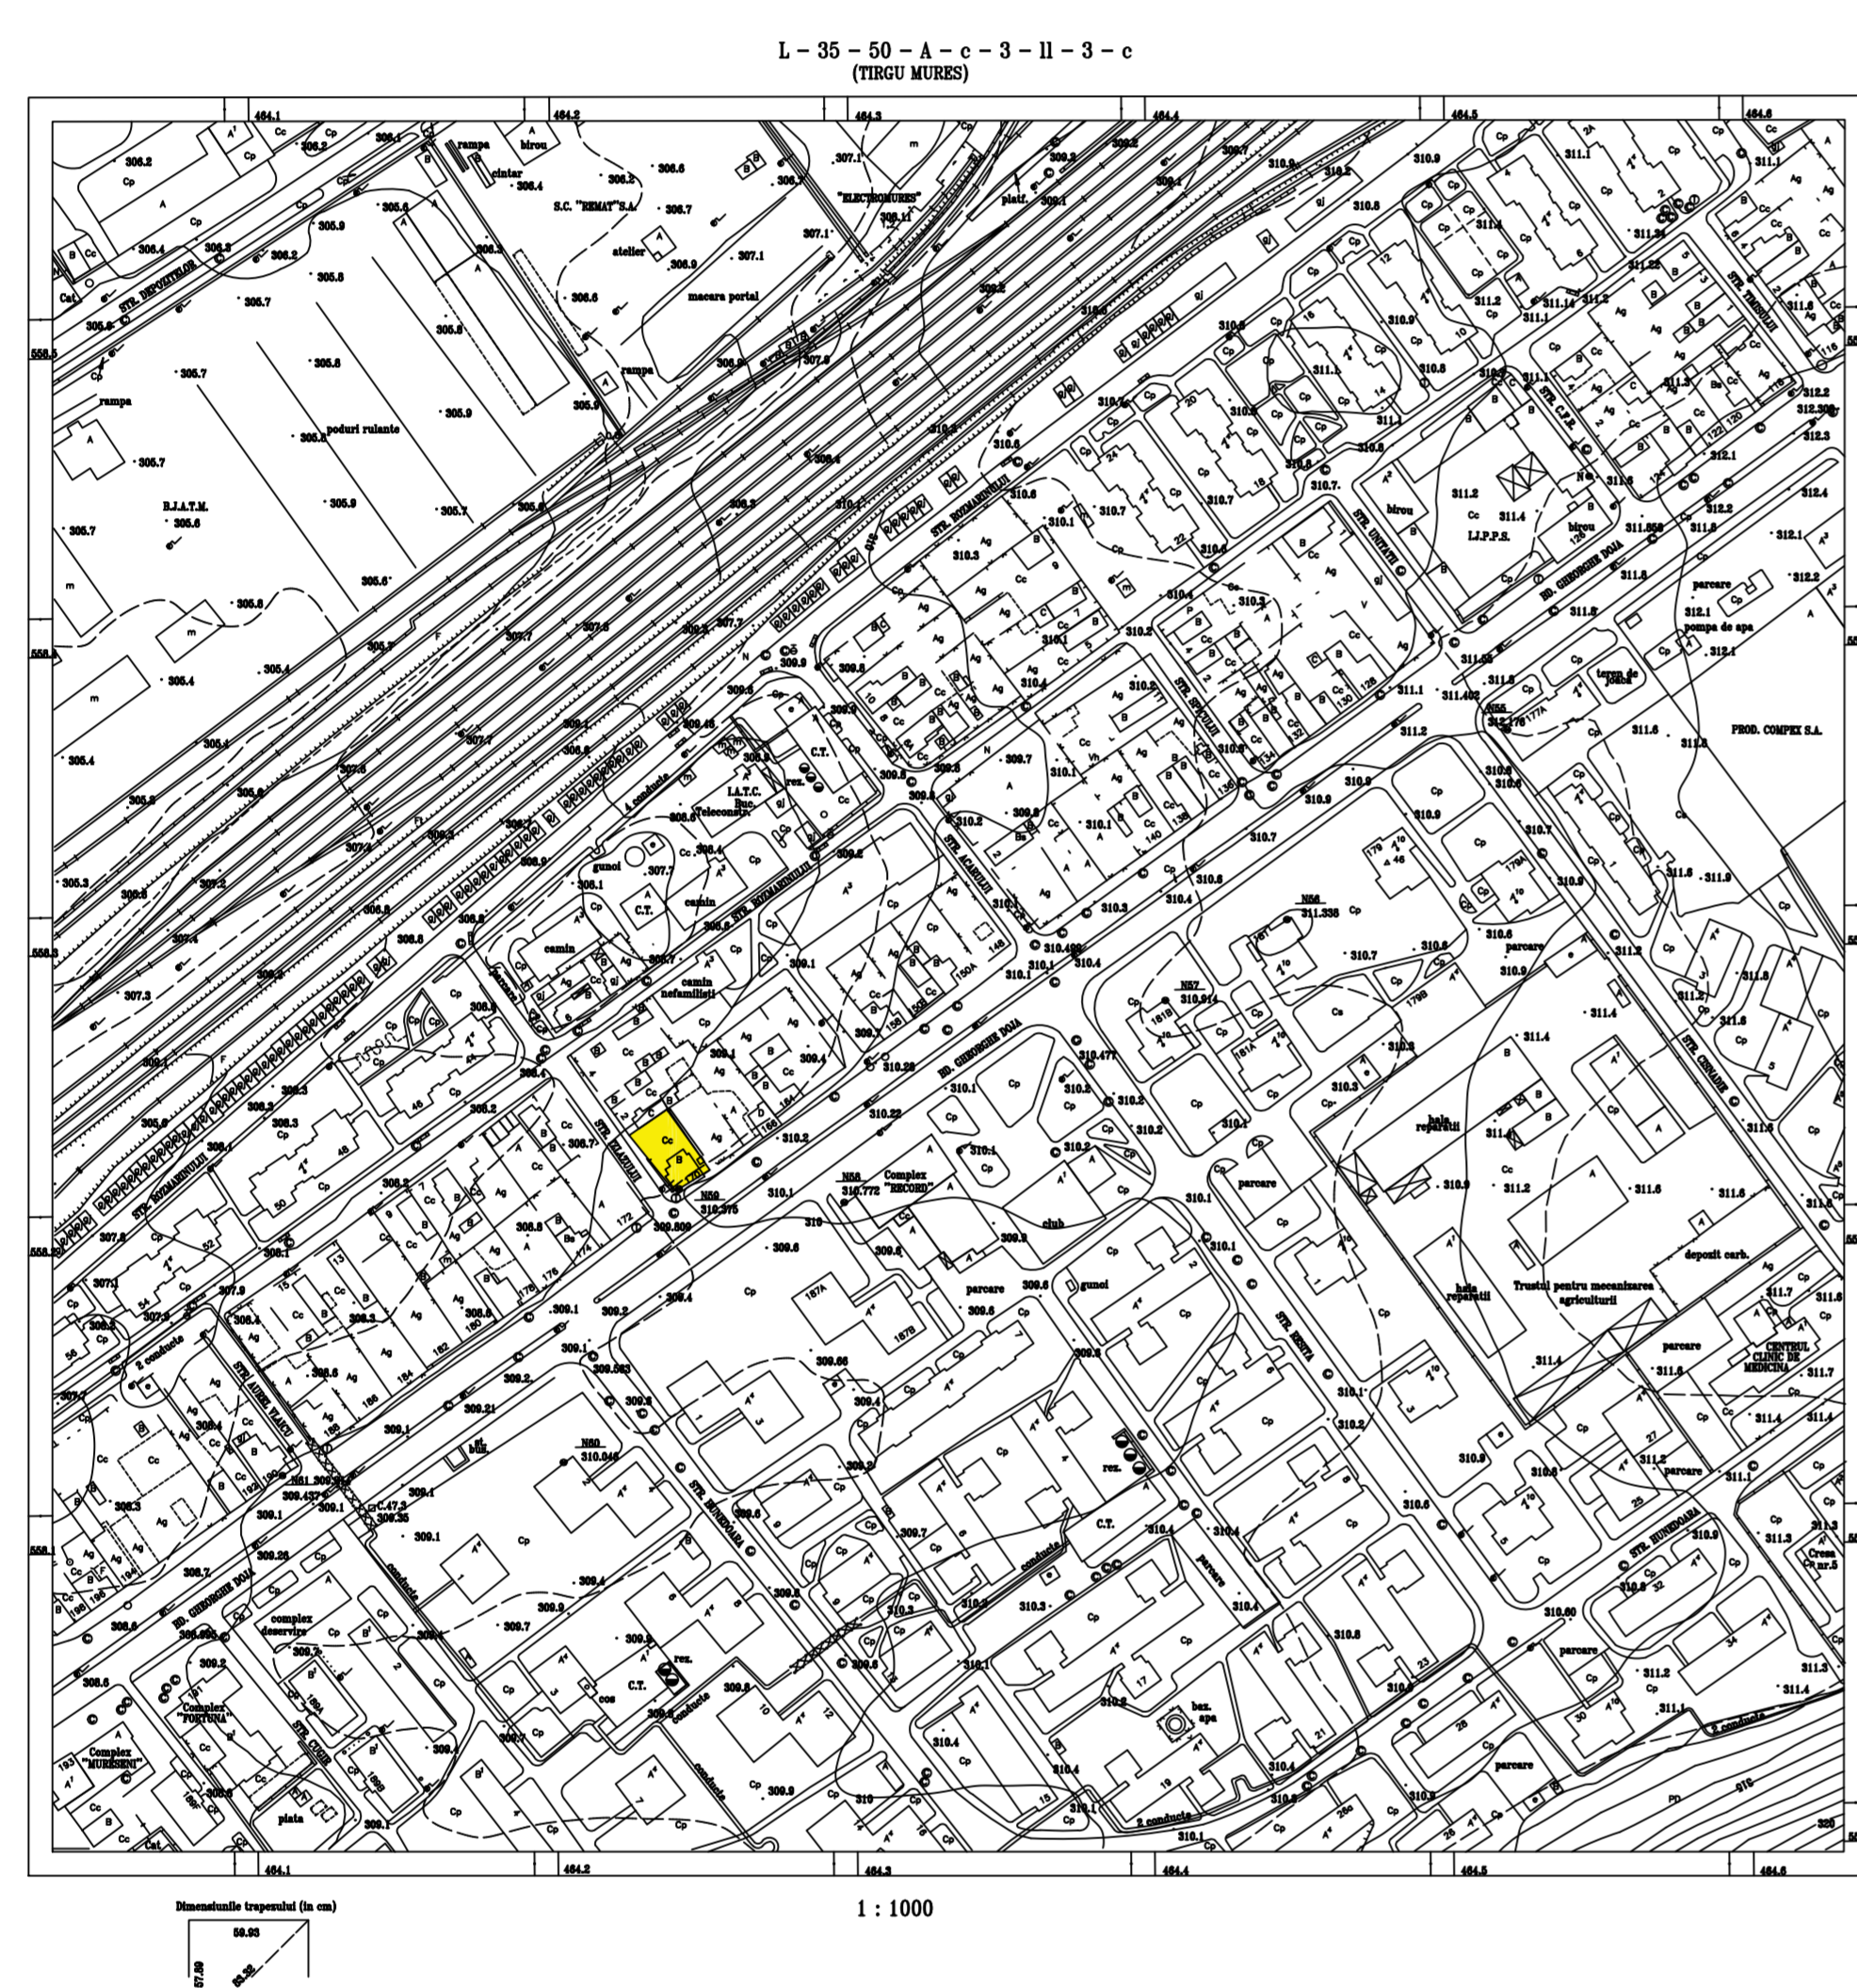

Verificatori/Expertii	Nume Prenume	Semnatura	Cerinta	Referat de verificare proiect/Expertiza nr./data	
	S.C. VIA MODUL S.R.L. J26/900/2001 C.U.I. 14357551			Beneficiar	Proiect nr.
				ORBAN LASZLO LEVENTE	445/2011
				Com. Cristesti, str. Combinatului nr. 64, jud. Mures	
Specificatie	Numele	Semnatura	Scara:	DENUMIRE PROIECT	Faza:
Sef Proiect	arh. MARIA Dragota		1:5000, 1:500	PLAN URBANISTIC DE DETALIU - EXTINDERE SI ETAJARE LOCUINTA CU PARTER COMERCIAL	P.U.D.
Proiectat	arh. MARIA Dragota		Data:	Tirgu Mures, str. Gh. Doja nr. 170, jud. Mures	
Desenat CAD	arh. MARIA Dragota		10/7/2011	Denumire plansa:	Nr. Plansa
				PLAN DE SITUATIE SI INCADRARE	1