
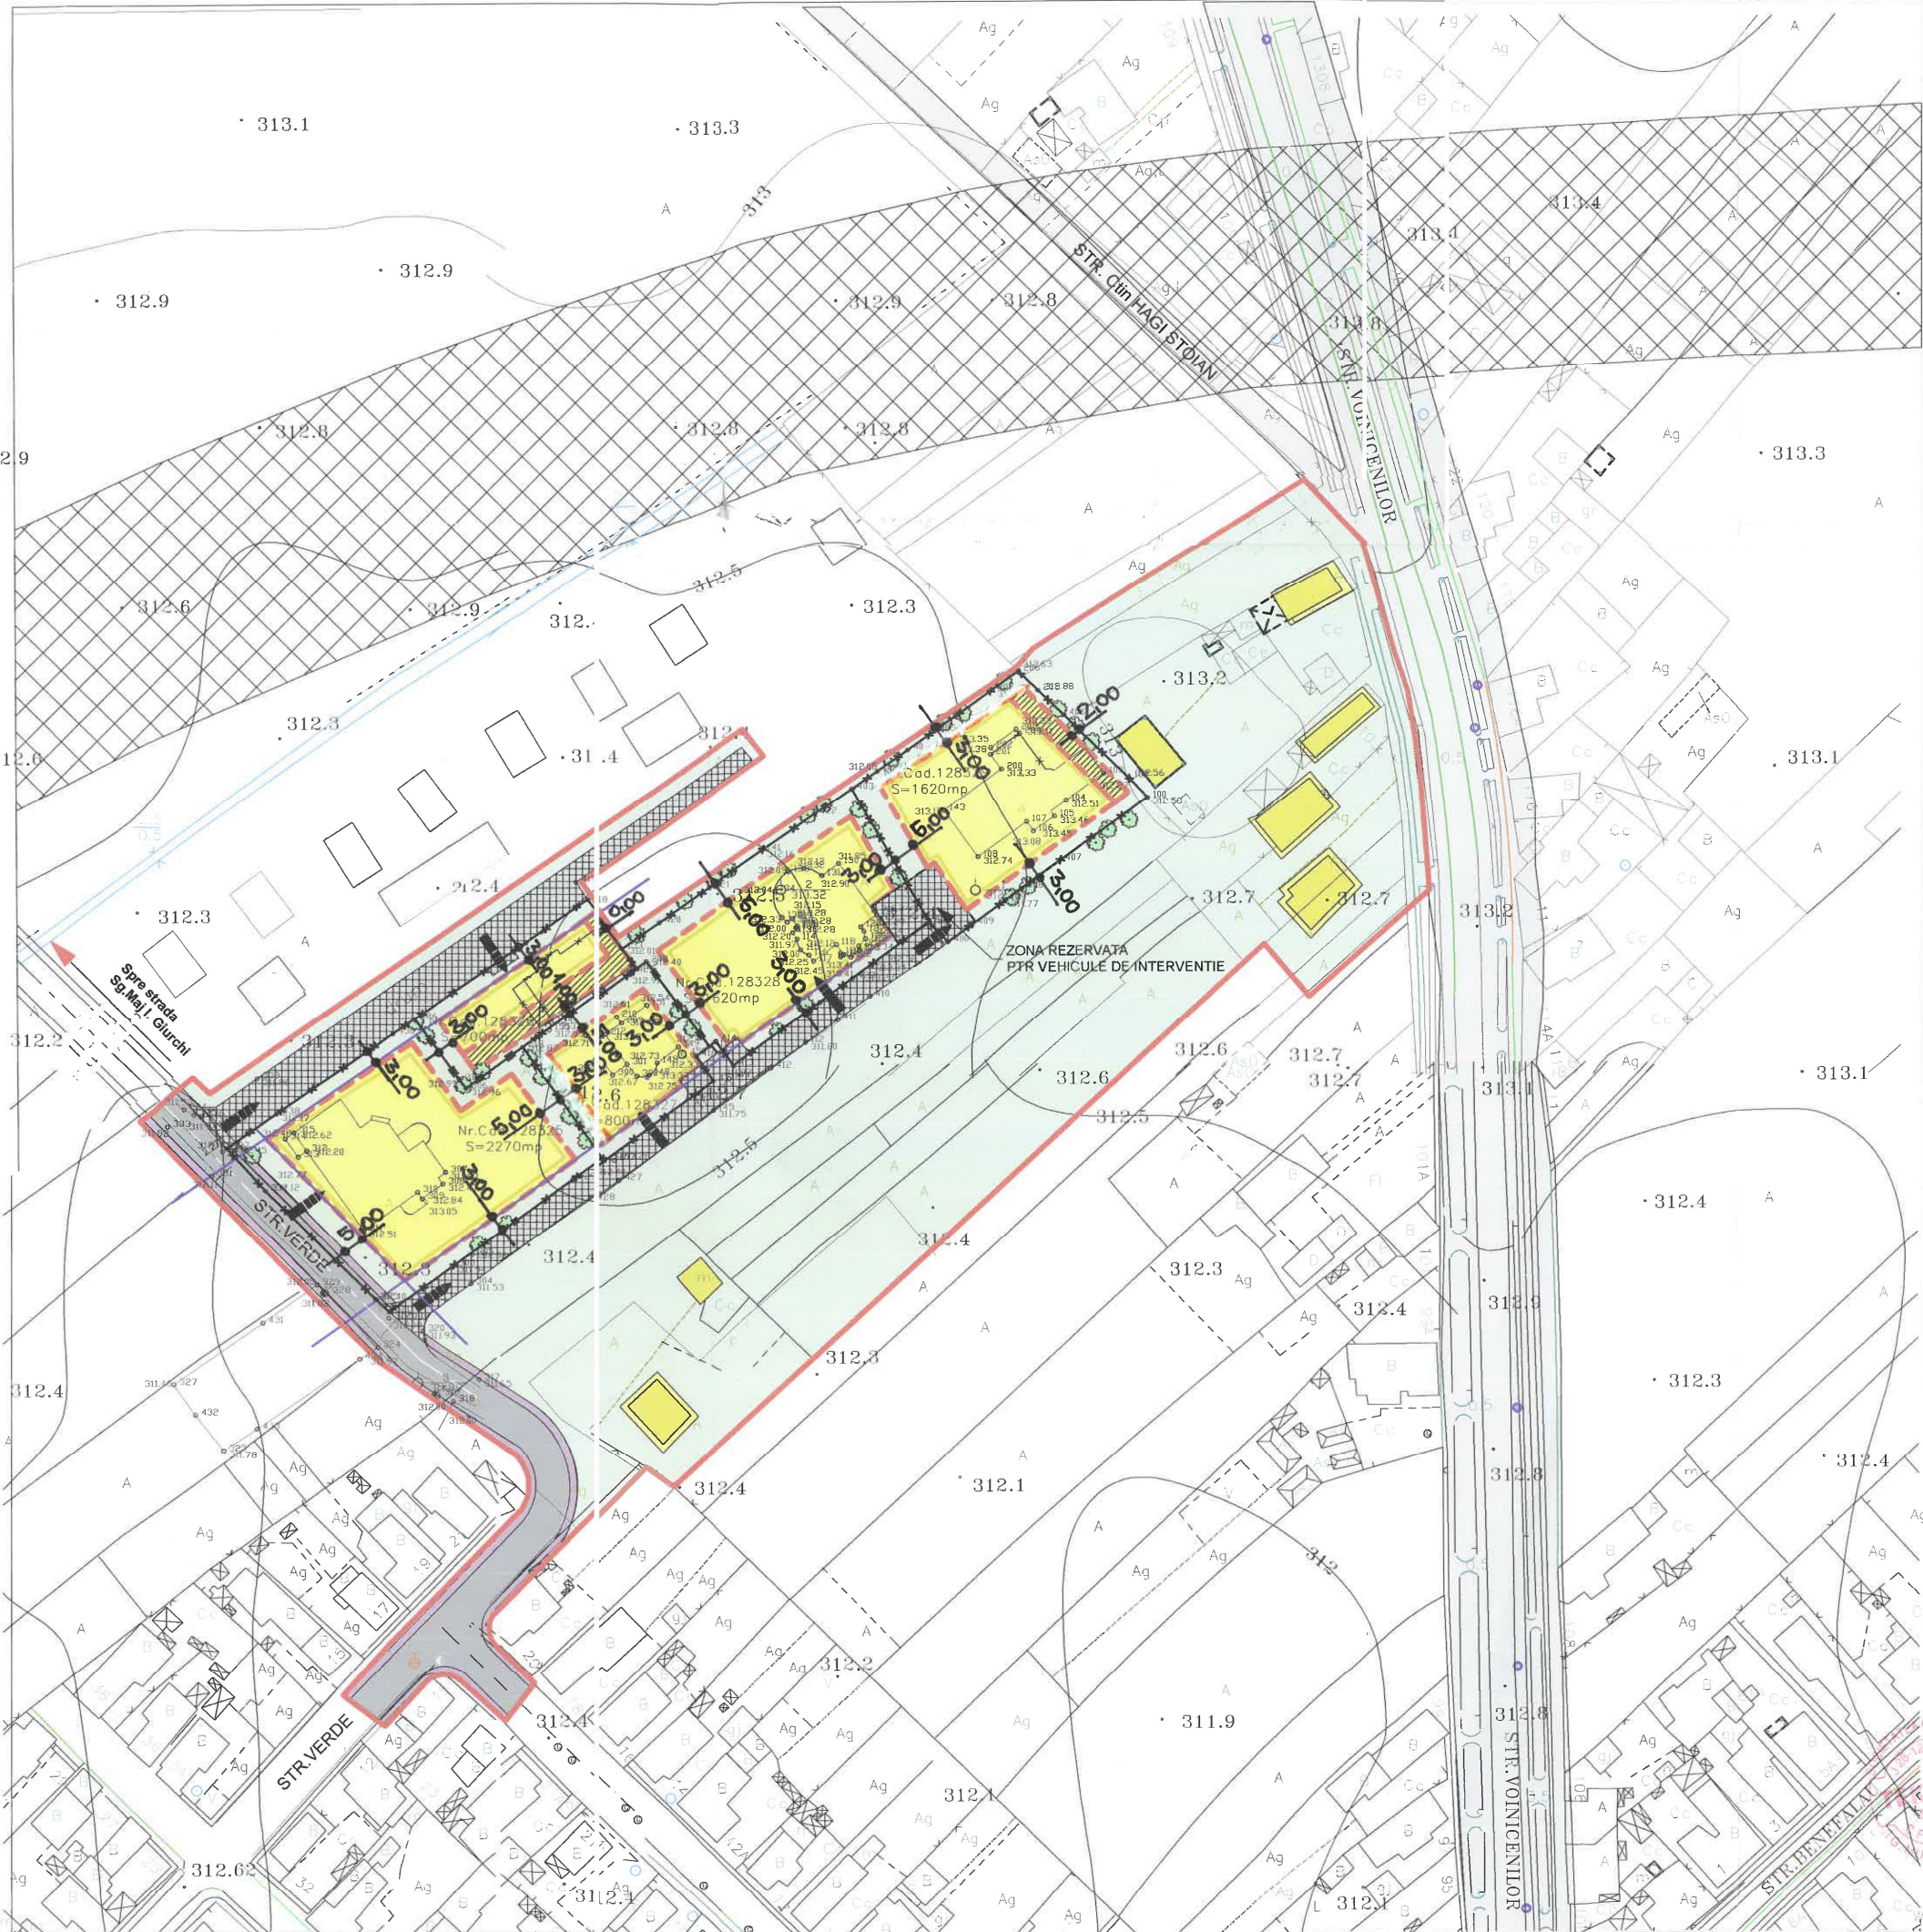


13029/18.10.2018  
 PLANUL ZONAL  
 → STRE  
 → COLECTIVE

**PLAN URBANISTIC ZONAL  
 DEROGARI DISTANTE DE  
 AMPLASARE/AMPLASAMENT**

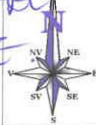

**LEGENDA**

- LIMITE**
- LIMITA ZONEI STUDIATE
  - LIMITA PROPRIETATE
- REGLEMENTARI**
- CONSTRUCTII EXISTENTE
  - EDIFICABIL
  - EDIFICABIL CU DEROGARI DISTANTE DE AMPLASARE
  - TERENURI LIBERE NECONSTRUITE
- CAI DE COMUNICATI**
- ACCES CAROSABILE DE INTERVENTIE SI DESERVIRE
  - CAROSABIL
  - SEMICAROSABIL
  - PIETONAL
- AMENAJARI PEISAGERE**
- PLANTATI, SPATII VERZI AMENAJATE PROPUSE
  - APE
- CONFIGURATIA FUNCTIONALA A ZONEI**
- LOCUINTE SI FUNCTIUNI COMPLEMENTARE
  - ZONA REZERVATA STRADA RAPIDA CONFORM PUZ UNIRII

POT<sub>max</sub> = 35.00 %  
 CUT<sub>max</sub> = 0.60 - PT, P+M  
 CUT<sub>max</sub> = 0.90 - PT, S+P+M  
 H<sub>max</sub> COAMA = 10.0 m  
 H<sub>max</sub> CORNISA = 7.0 m



Verificator Expert	Nume	Semnatura	Cerinta	Referat / Expertiza nr./Data
<b>S.C. TEKTURA S.R.L.</b> <b>C.U.I. RO 6564459</b> <b>NR INREGISTRARE J26/1285/1994</b>				BENEFICIAR: SALA PETRICA - MIHAI PUZ STABILIRE REGLEMENTARI URBANISTICE IN VEDEREA CONSTRUIRII UNOR LOCUINTE INDIVIDUALE ZONA STR. VERDE FN MUN. TARGU MURES Jud. MURES
Calitatea	Nume	Semnatura	Scara	Plansa
Sef proiect	Arh. RAUS A.		1:1000	A2*
Proiectat	Arh. RAUS A.		Data	Pr. nr.:
Desenat	VARGANCSIK Z		2010	23bis/2010
Verificat				
<b>DEROGARI DISTANTE DE AMPLASAMENT</b>				