
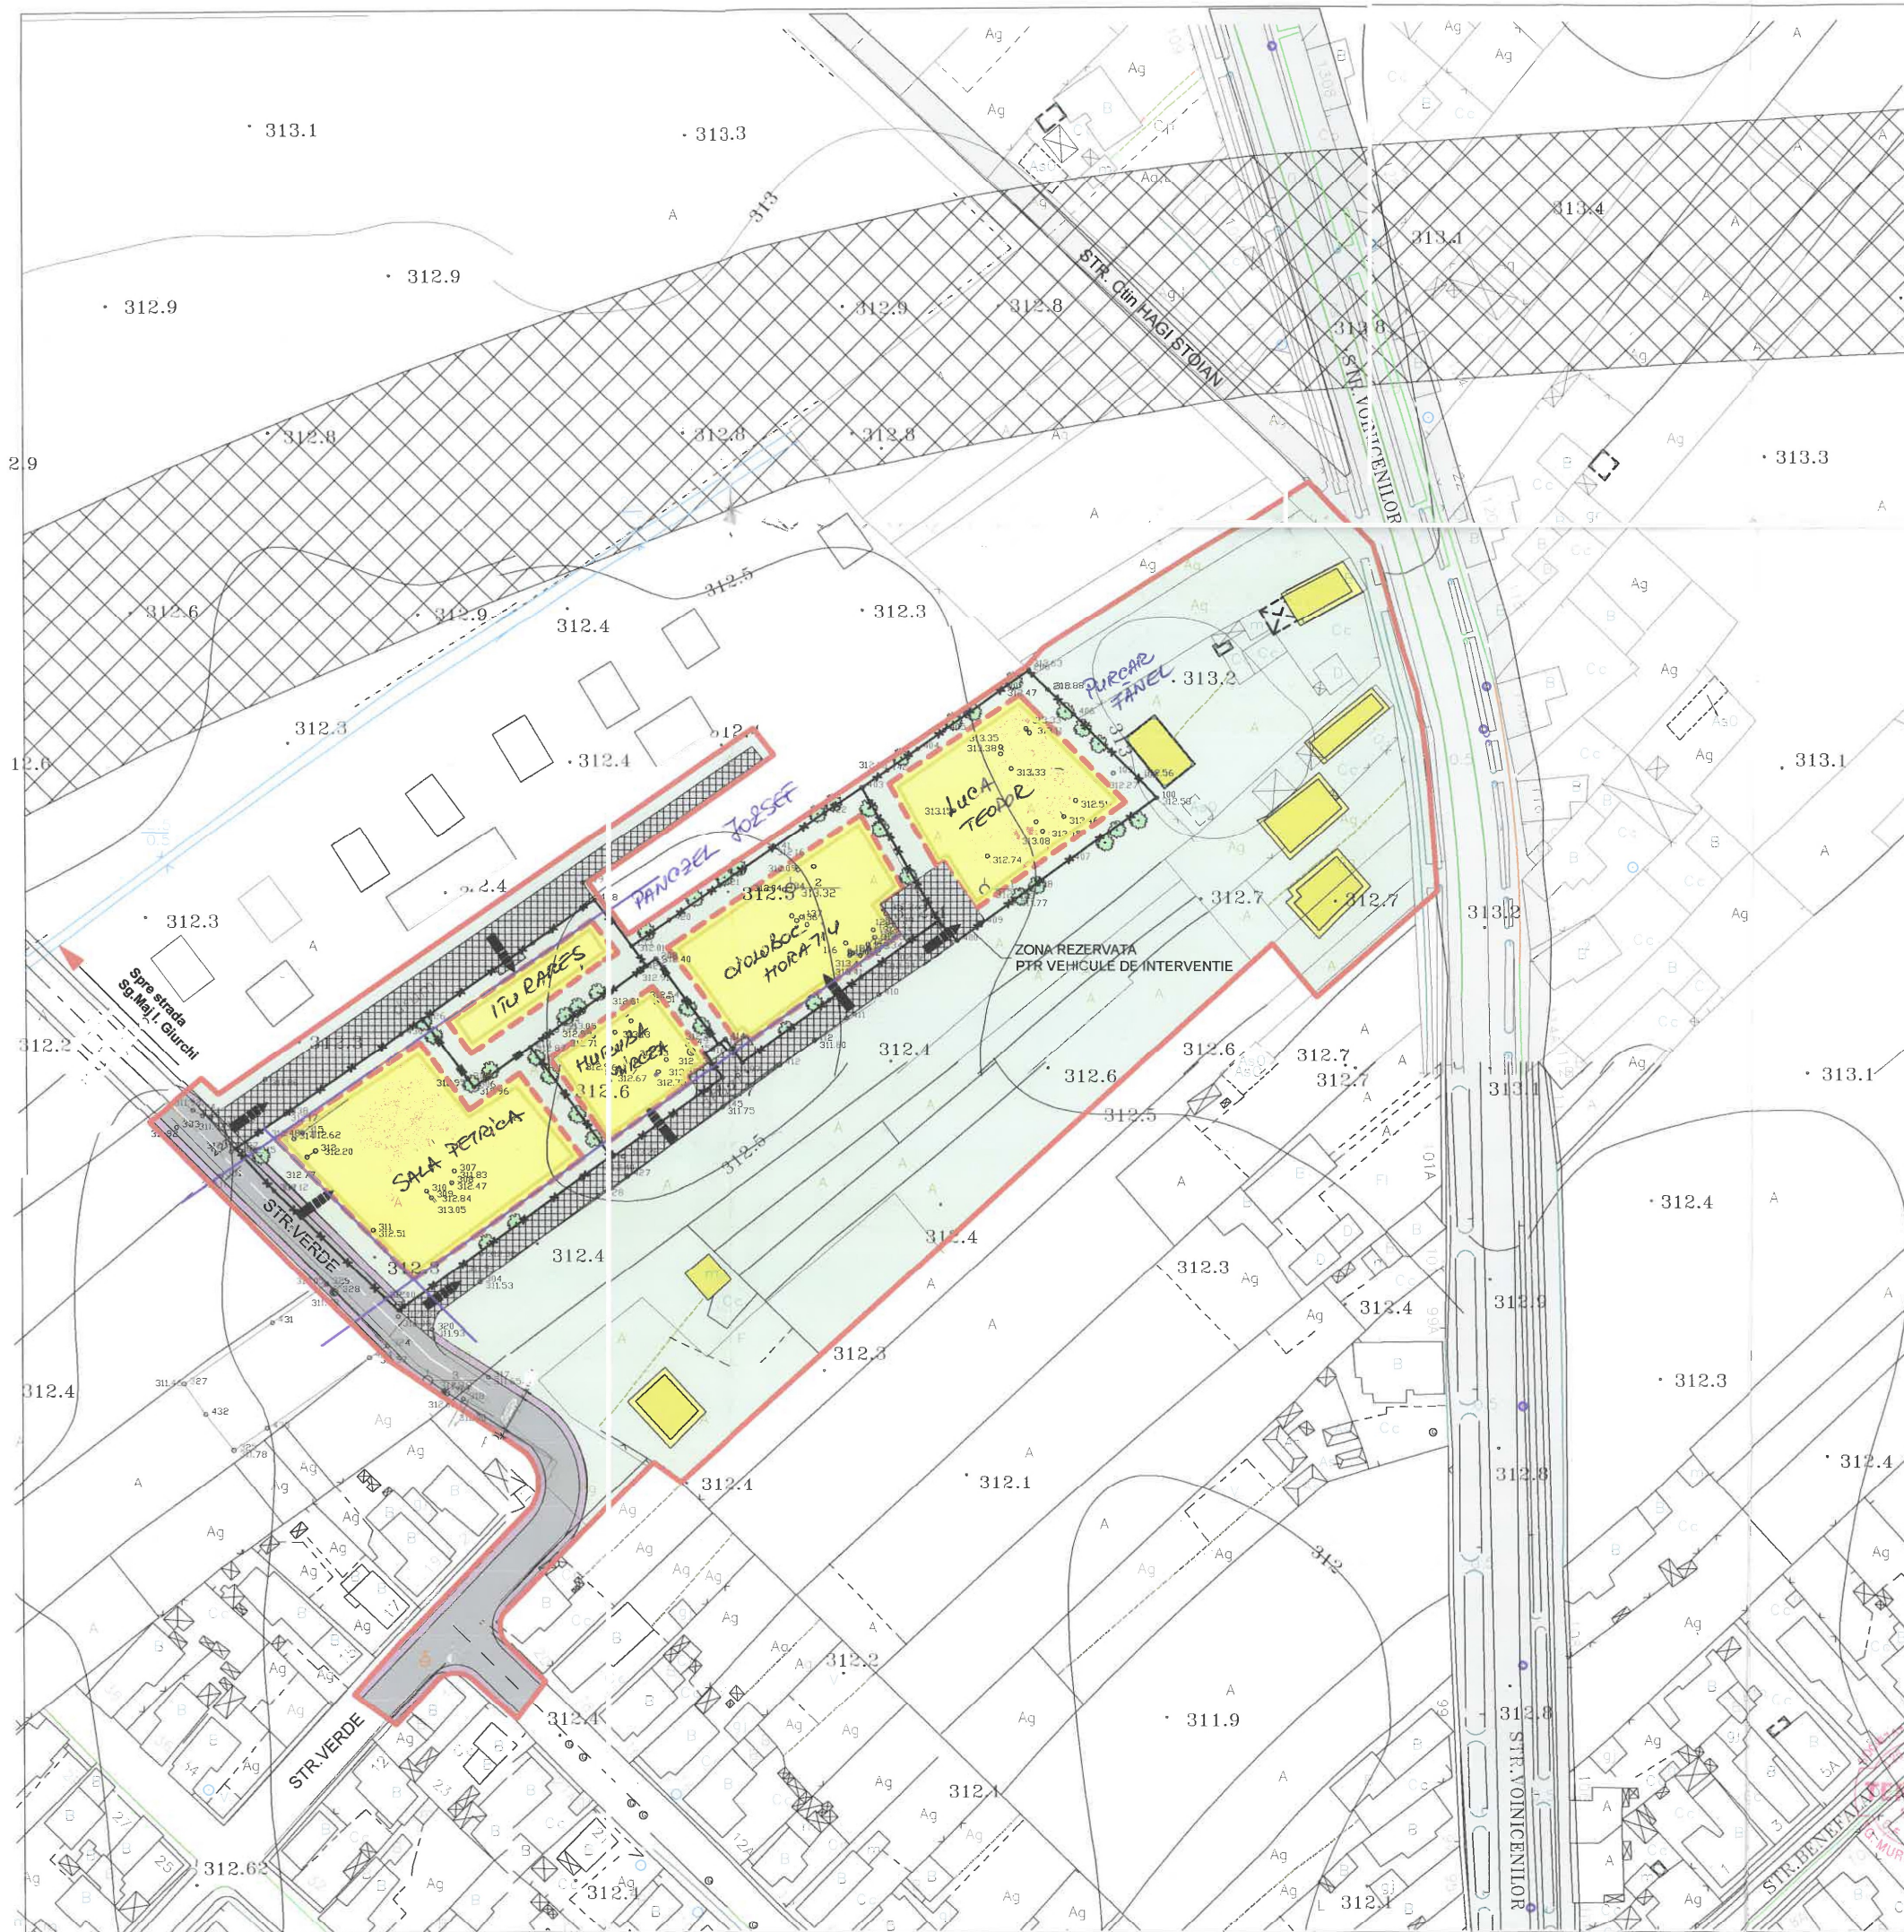


PLAN URBANISTIC ZONAL REGLEMENTARI URBANISTICE

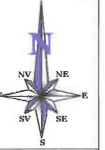

LEGENDA

- LIMITE**
- LIMITA ZONEI STUDIATE
 - LIMITA PROPRIETATE
- RGELEMENTARI**
- CONSTRUCTII EXISTENTE
 - EDIFICABIL
 - TERENURI LIBERE NECONSTRUITE
 - ALINIAMENT
- CAI DE COMUNICATI**
- ACCESE CAROSABILE DE INTERVENTIE SI DESERVIRE
 - CAROSABIL
 - SEMICAROSABIL
 - PIETONAL
- AMENAJARI PEISAGERE**
- PLANTATII, SPATII VERZI AMENAJATE PROPUSE
- CONFIGURATIA FUNCTIONALA A ZONEI**
- LOCUINTE SI FUNCTIUNI COMPLEMENTARE
 - ZONA REZERVATA STRADA RAPIDA CONFORM PUZ UNIRII

ROMANIA - JUDETL MURES
MUNICIPIUL TROJAN MURES
ADMINISTRATIILE
DOMENIULUI PUBLIC

BILANT TERITORIAL

	EXISTENT mp	EXISTENT %	PROPUS mp	PROPUS %
LOCUINTE SI FUNCTIUNI COMPLEMENTARE	0.00	0.00	2492.70	30.00
CIRCULATII CAROSABILE, PARCAJE	0.00	0.00	2,000.00	24.07
SPATII PIETONALE	0.00	0.00	345.00	4.15
SPATII VERZI AMENAJATE	0.00	0.00	1500.00	18.05
ALTE ZONE TEREN NECONSTRUIT	8309.00	100.00	1971.30	23.72
TOTAL	8309.00	100.00	8309	100.00

POT_{max} = 35.00 %
 CUT_{max} = 0.60 - PT. P+M
 CUT_{max} = 0.90 - PT. S+P+M
 H_{max} COAMA = 10.0 m
 H_{max} CORNISA = 7.0 m



Verificator Expert	Nume	Semnatura	Cerinta	Referat / Expertiza nr./Data
S.C. TEKTURA S.R.L. C.U.I. RO 6564459 NR INREGISTRARE J26/1285/1994				BENEFICIAR: SALA PETRICA -MIHAI PUZ STABILIRE REGLEMENTARI URBANISTICE IN VEDEREA CONSTRUIRII UNOR LOCUINTE INDIVIDUALE ZONA STR. VERDE FN MUN. TARGU MURES Jud. MURES
Calitatea Sef proiect	Nume Arh. RAUS A.	Semnatura	Scara 1:1000	Plansa A2
Proiectat	Arh. RAUS A.		Data 2010	Faza: P.U.Z.
Desenat	VARGANCSIK Z			REGLEMENTARI URBANISTICE
Verificat				Pt. nr. 23bln/2010