
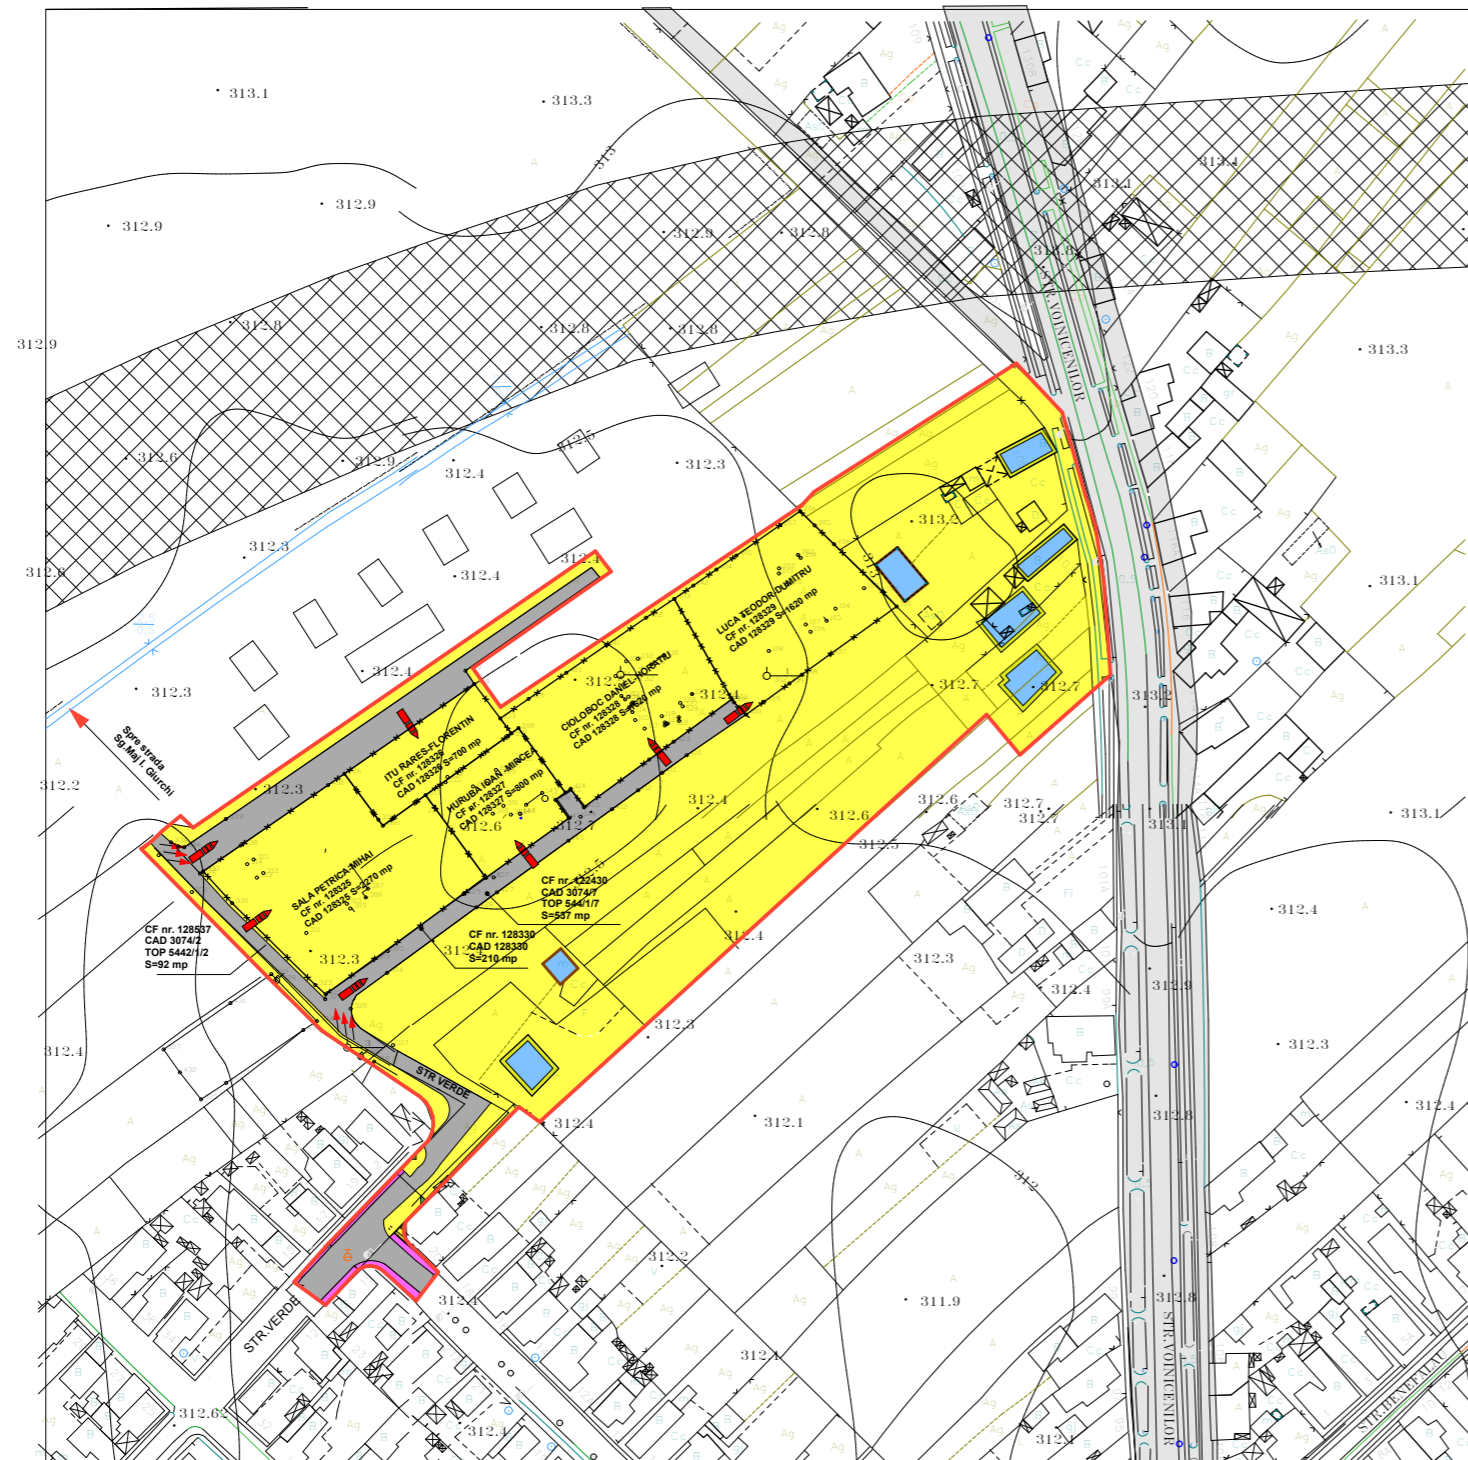



 
 



PLAN URBANISTIC ZONAL

SITUATIA EXISTENTA

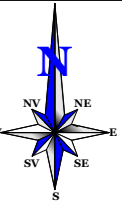

LEGENDA

A. FUNCTIONALITATEA ZONEI



-  LIMITA ZONEI STUDIATE
-  LIMITA PROPRIETATE STUDIATA
-  TERENURI CONSTRUITE SI CONSTRUIBILE
-  CAROSABIL
-  PIETONAL
-  LOCUINTE

B. FONDUL CONSTRUIT






B1. CARTAREA STADIULUI DE REALIZARE A CLADIRILOR

-  CLADIRI EXISTENTE

B2. STAREA CLADIRILOR

-  CLADIRI IN STARE BUNA
-  CLADIRI IN STARE MEDIOCRA

C. ELEMENTE ARHITECTURAL-URBANISTICE SI PEISAGERE

-  PLANTATII, SPATII VERZI EXISTENTE
-  RELATII VIZUALE DE REFERINTA
-  ACCESE NECESARE PENTRU TERENURI CONSTRUIBILE
-  RELIEF
-  ZONA REZERVATA STRADA RAPIDA CONFORM PUZ UNIRII

Verificator	Nume	Semnatura	Cerinta	Referat / Expertiza nr./Data
Expert				
S.C. TEKTURA S.R.L. C.U.I. RO 6564459 NR INREGISTRARE J26/1285/1994				BENEFICIAR: SALA PETRICA -MIHAI <small>DENUMIREA PR:</small> PUZ STABILIRE REGLEMENTARI URBANISTICE IN VEDEREA CONSTRUIRII UNOR LOCUINTE INDIVIDUALE ZONA Str. VERDE Fr. Mun. TARGU MURES, Jud. MURES
Calitatea	Nume	Semnatura	Scara	Faza: P.U.Z.
Sef proiect	Arh. RAUS A.		1:2000	
Proiectat	Arh. RAUS A.		Data	SITUATIA EXISTENTA
Desenat	VARGANCSIK Z		2010	
Verificat				
				Plansa A1
				Pr. nr. 23bis/2010