


P.U.D.

Casa de locuit, anexa, gard str. Voinicenilor, fara nr. Targu Mures

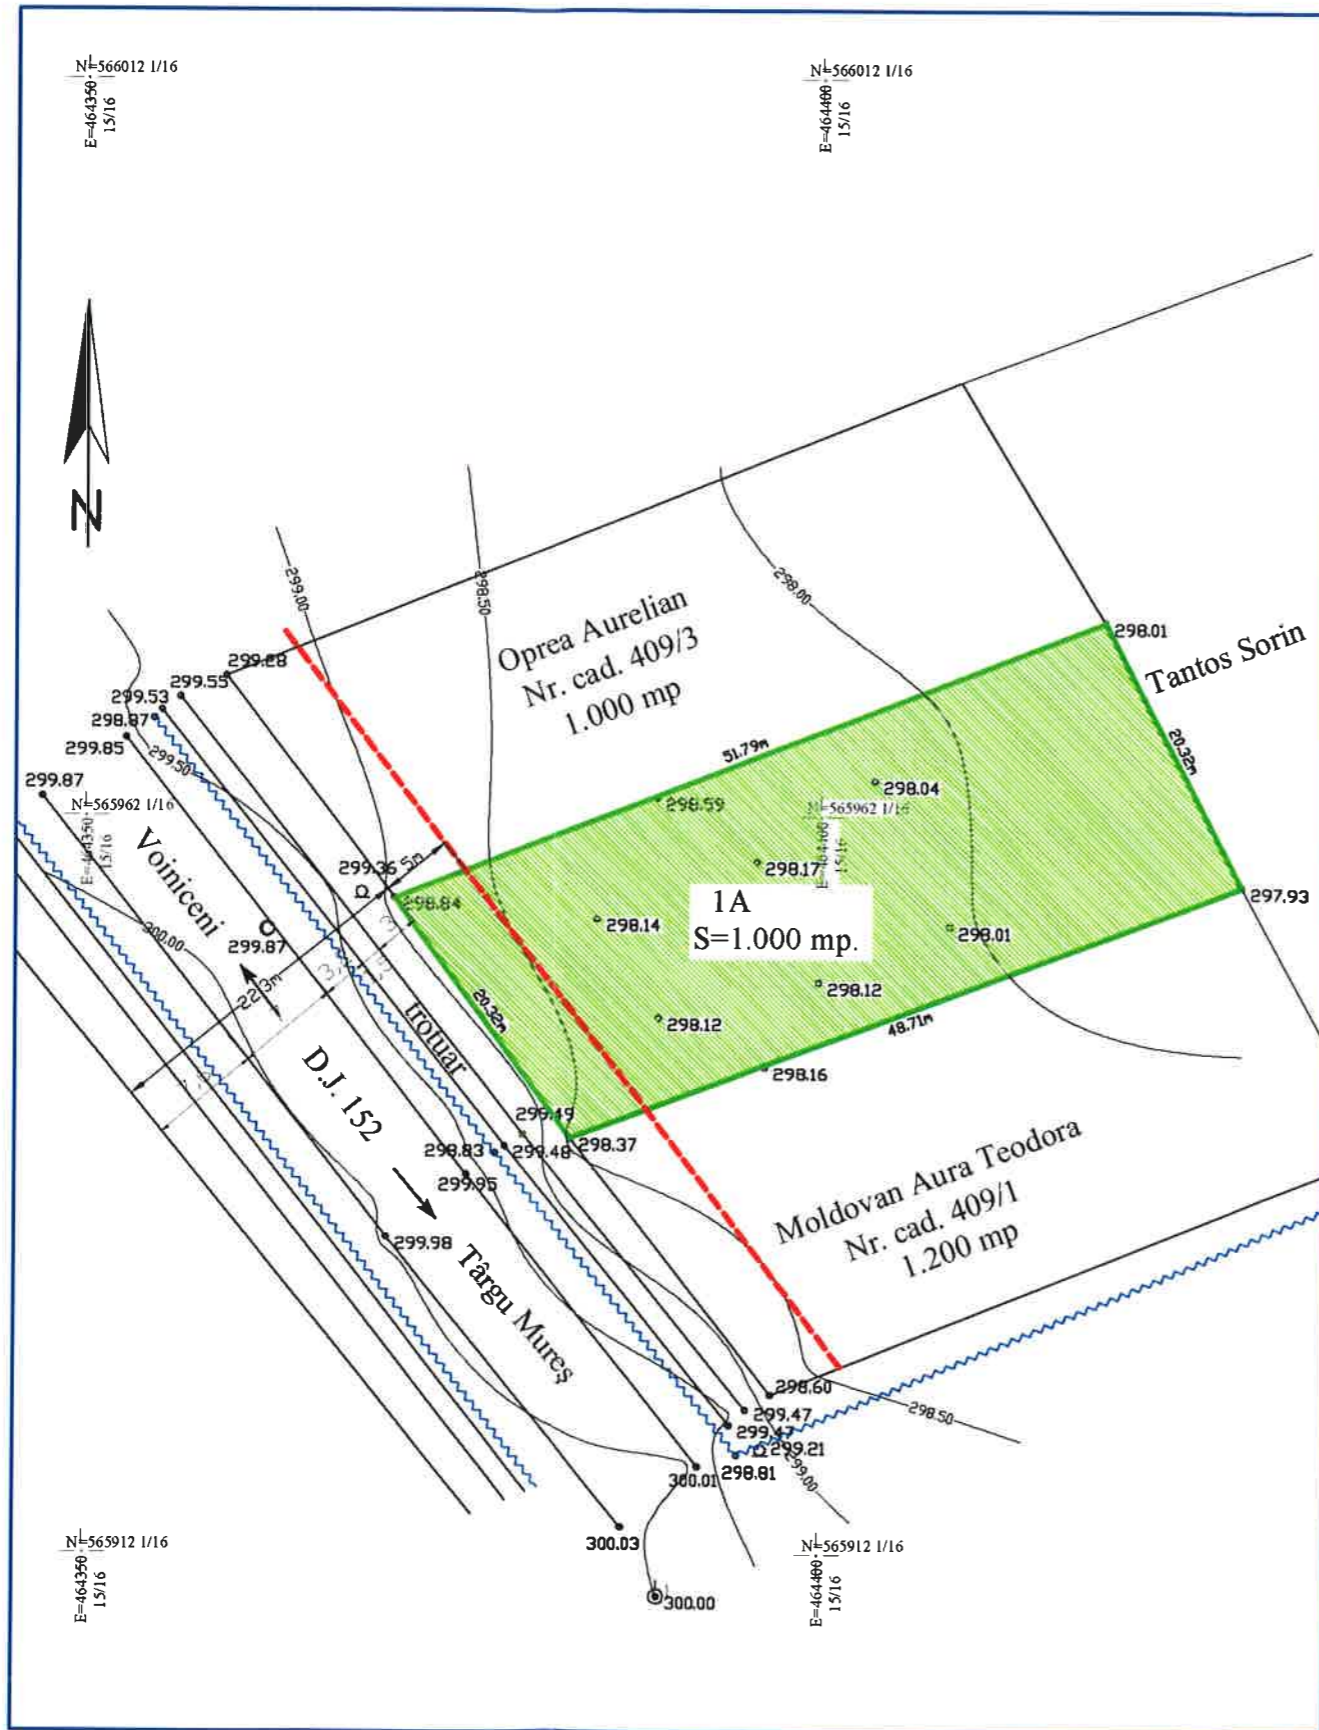

Bilant teritorial existent

Zona functionala	Suprafata	Procent
Teren edificat	0	0
Circulatii		
Teren agricol	1.000	100
Total zona studiata	1.000	100

Proprietate privata 1.000 mp
 POT = 0 %
 CUT = 0,00

Legenda

- Limite**
- Limita intravilan
 - Limita zona studiata
 - Limite proprietati
 - - - Aliniament PUZ Unirii
- Zonificare**
- Zona de locuit
 - Circulatii carosabile
 - Circulatii pietonale
 - Teren agricol
 - Canal de apa

Prioritati

- Teren edificabil
- Asigurarea teren pentru circulatii
- Asigurarea cu utilitati
- Regimul juridic



B.I.A. c.a. LÉSZAI ENIKŐ T.N.A. 560 Tg. Mures, str. Armoniei, nr. 45/1, tel. 0746022493.				Beneficiar SEKESDI MARGARETA Tg. Mures, str. Voinicenilor, fara nr.	Pr. Nr. 16/ 2011
Elaborator	nume	semnatura	Scara: 1 / 500	Titlul proiectului PUD - CASA DE LOCUIT, ANEXA SI GARD	Faza P.U.D.
Sef proiect	arh. Keresztes G.		Data: 07.2011	Titlul plansei SITUATIA EXISTENTA	Pl. U 3.
Proiectat	arh. Keresztes G.				
Desenat	c.a. Lészai E.				