


P.U.D.

Casa de locuit, anexa, gard str. Voinicenilor, fara nr. Targu Mures

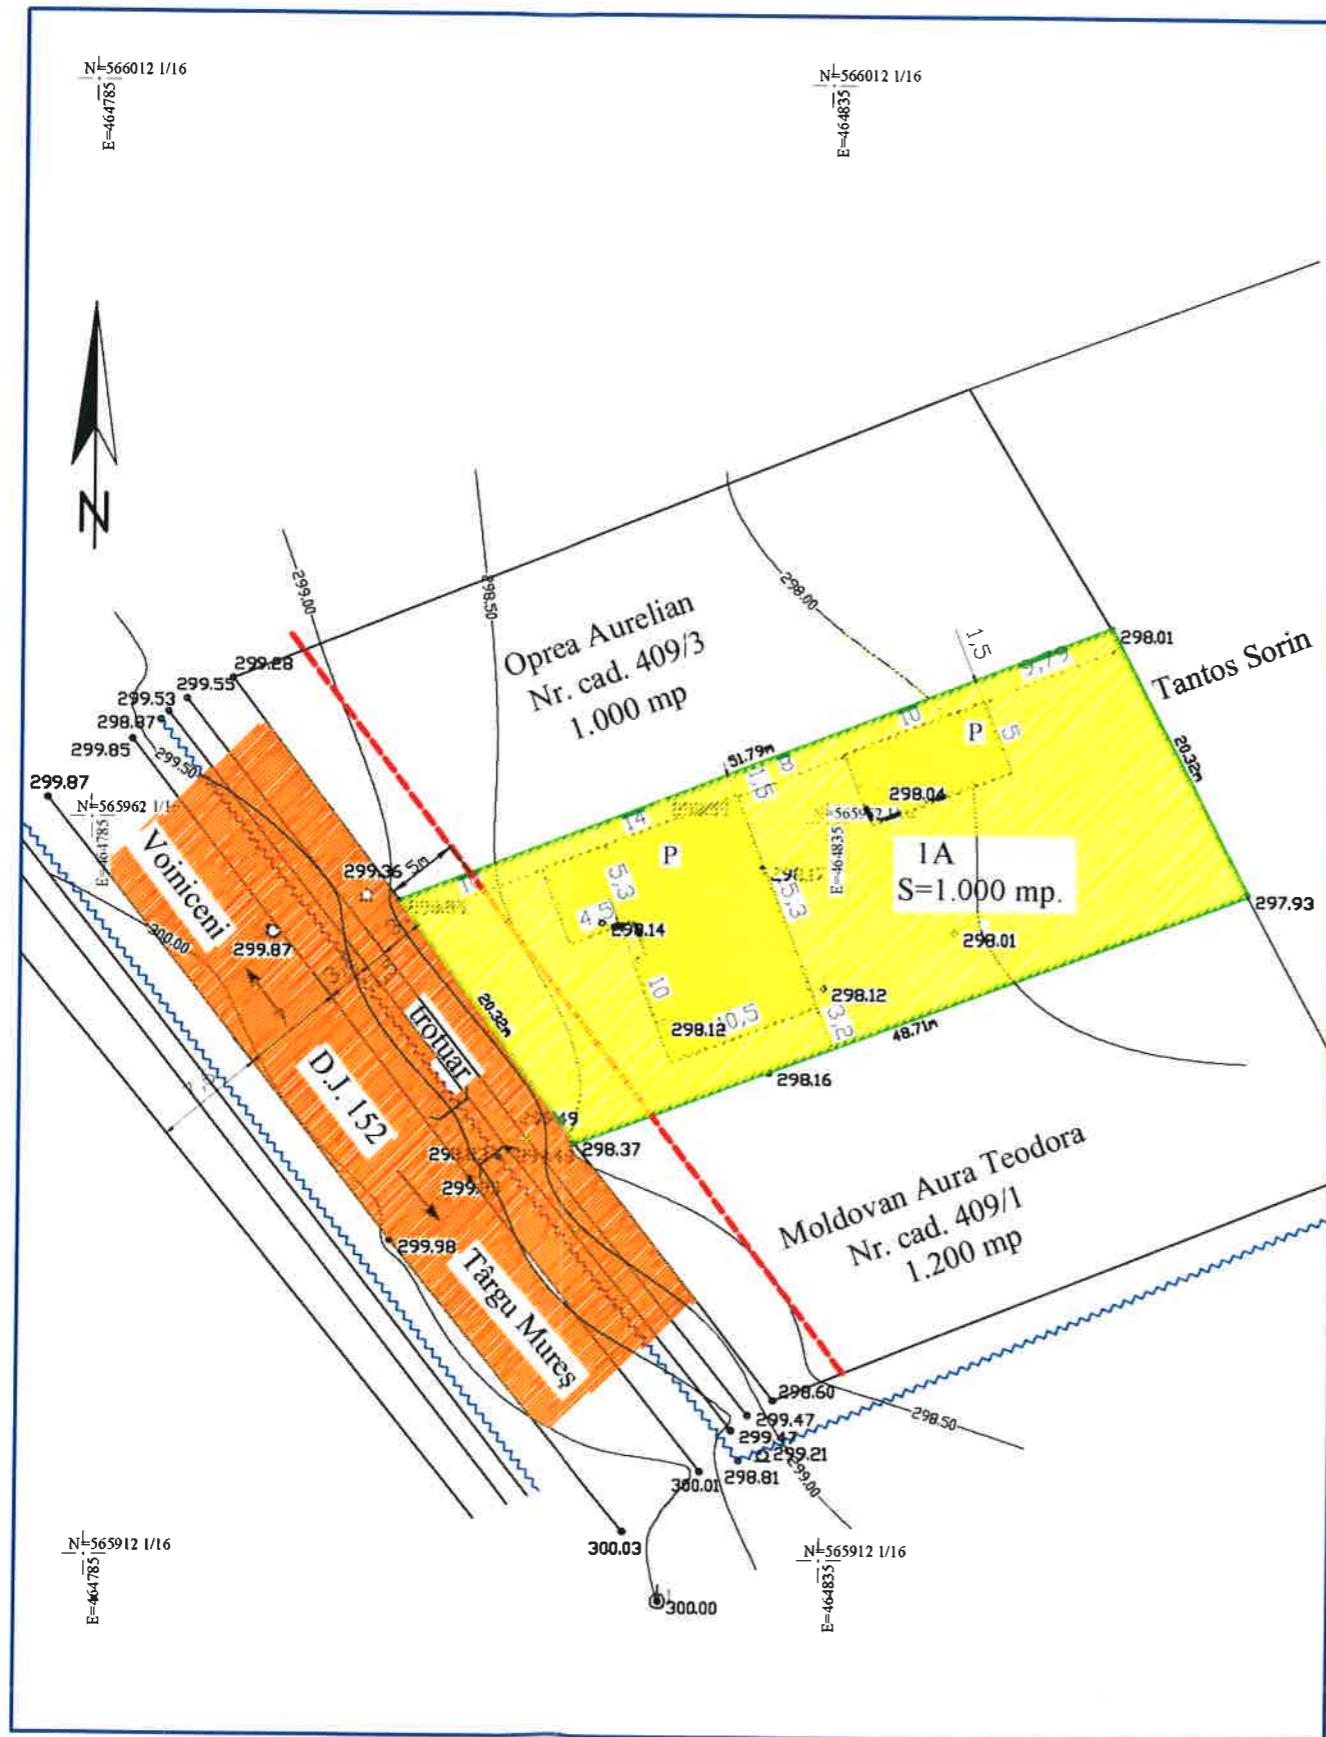

Regimul juridic

| Proprietate | Suprafata | Procent |
|-------------------------------------|--------------|------------|
| Proprietate privata | 1.000 | 100 |
| Domeniu public | | |
| Teren ce trece din privat in public | | |
| Total zona studiata | 1.000 | 100 |

Legenda

- Limite**
- Limita intravilan
 - Limita zona studiata
 - Limite proprietati
 - - - Aliniament PUZ Unirii
- Proprietate**
- Teren proprietate privata
 - Teren domeniu public



| | | | | |
|---|-------------------|-----------|--|--|
| B.I.A. c.a. LÉSZAI ENIKŐ T.N.A. 560 Tg. Mures, str. Armoniei, nr. 45/1, tel. 0746022493. | | | Beneficiar SEKESDI MARGARETA Tg. Mures, str. Voinicenilor, fara nr. | Pr. Nr. 16/ 2011 |
| Elaborator | nume | semnatura | Scara: 1 / 500 | Titlul proiectului PUD - CASA DE LOCUIT, ANEXA SI GARD |
| Sef proiect | arh. Keresztes G. | | Date: | Faza P.U.D. |
| Proiectat | arh. Keresztes G. | | 07.2011 | Titlul plansei TIPUL DE PROPRIETATE |
| Desenat | c.a. Lészai E. | | | PI. U 5. |