



# PLAN URBANISTIC DE DETALIU MARGARETELOR

**PUD**

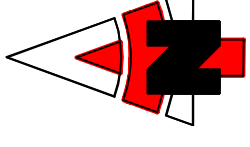

## LEGENDA:

- LIMITE:**
- LIMITA ZONEI STUDIATE
  - LIMITA DE PROPRIETATE
- CONSTRUCTII:**
- CLADIRI EXISTENTE
  - CLADIRI PROPUSE
- RETELE EDILITARE:**
- GAS
  - RETEA GAZ SUBTERANA
  - CM
  - CANALIZARE MENAJERA
  - CP
  - CANALIZARE PLUVIALA
  - AR
  - APA RECE
  - EA
  - RETEA ELECTRICA AERIANA 0,4KV
  - ES
  - RETEA ELECTRICA SUBTERANA 220V

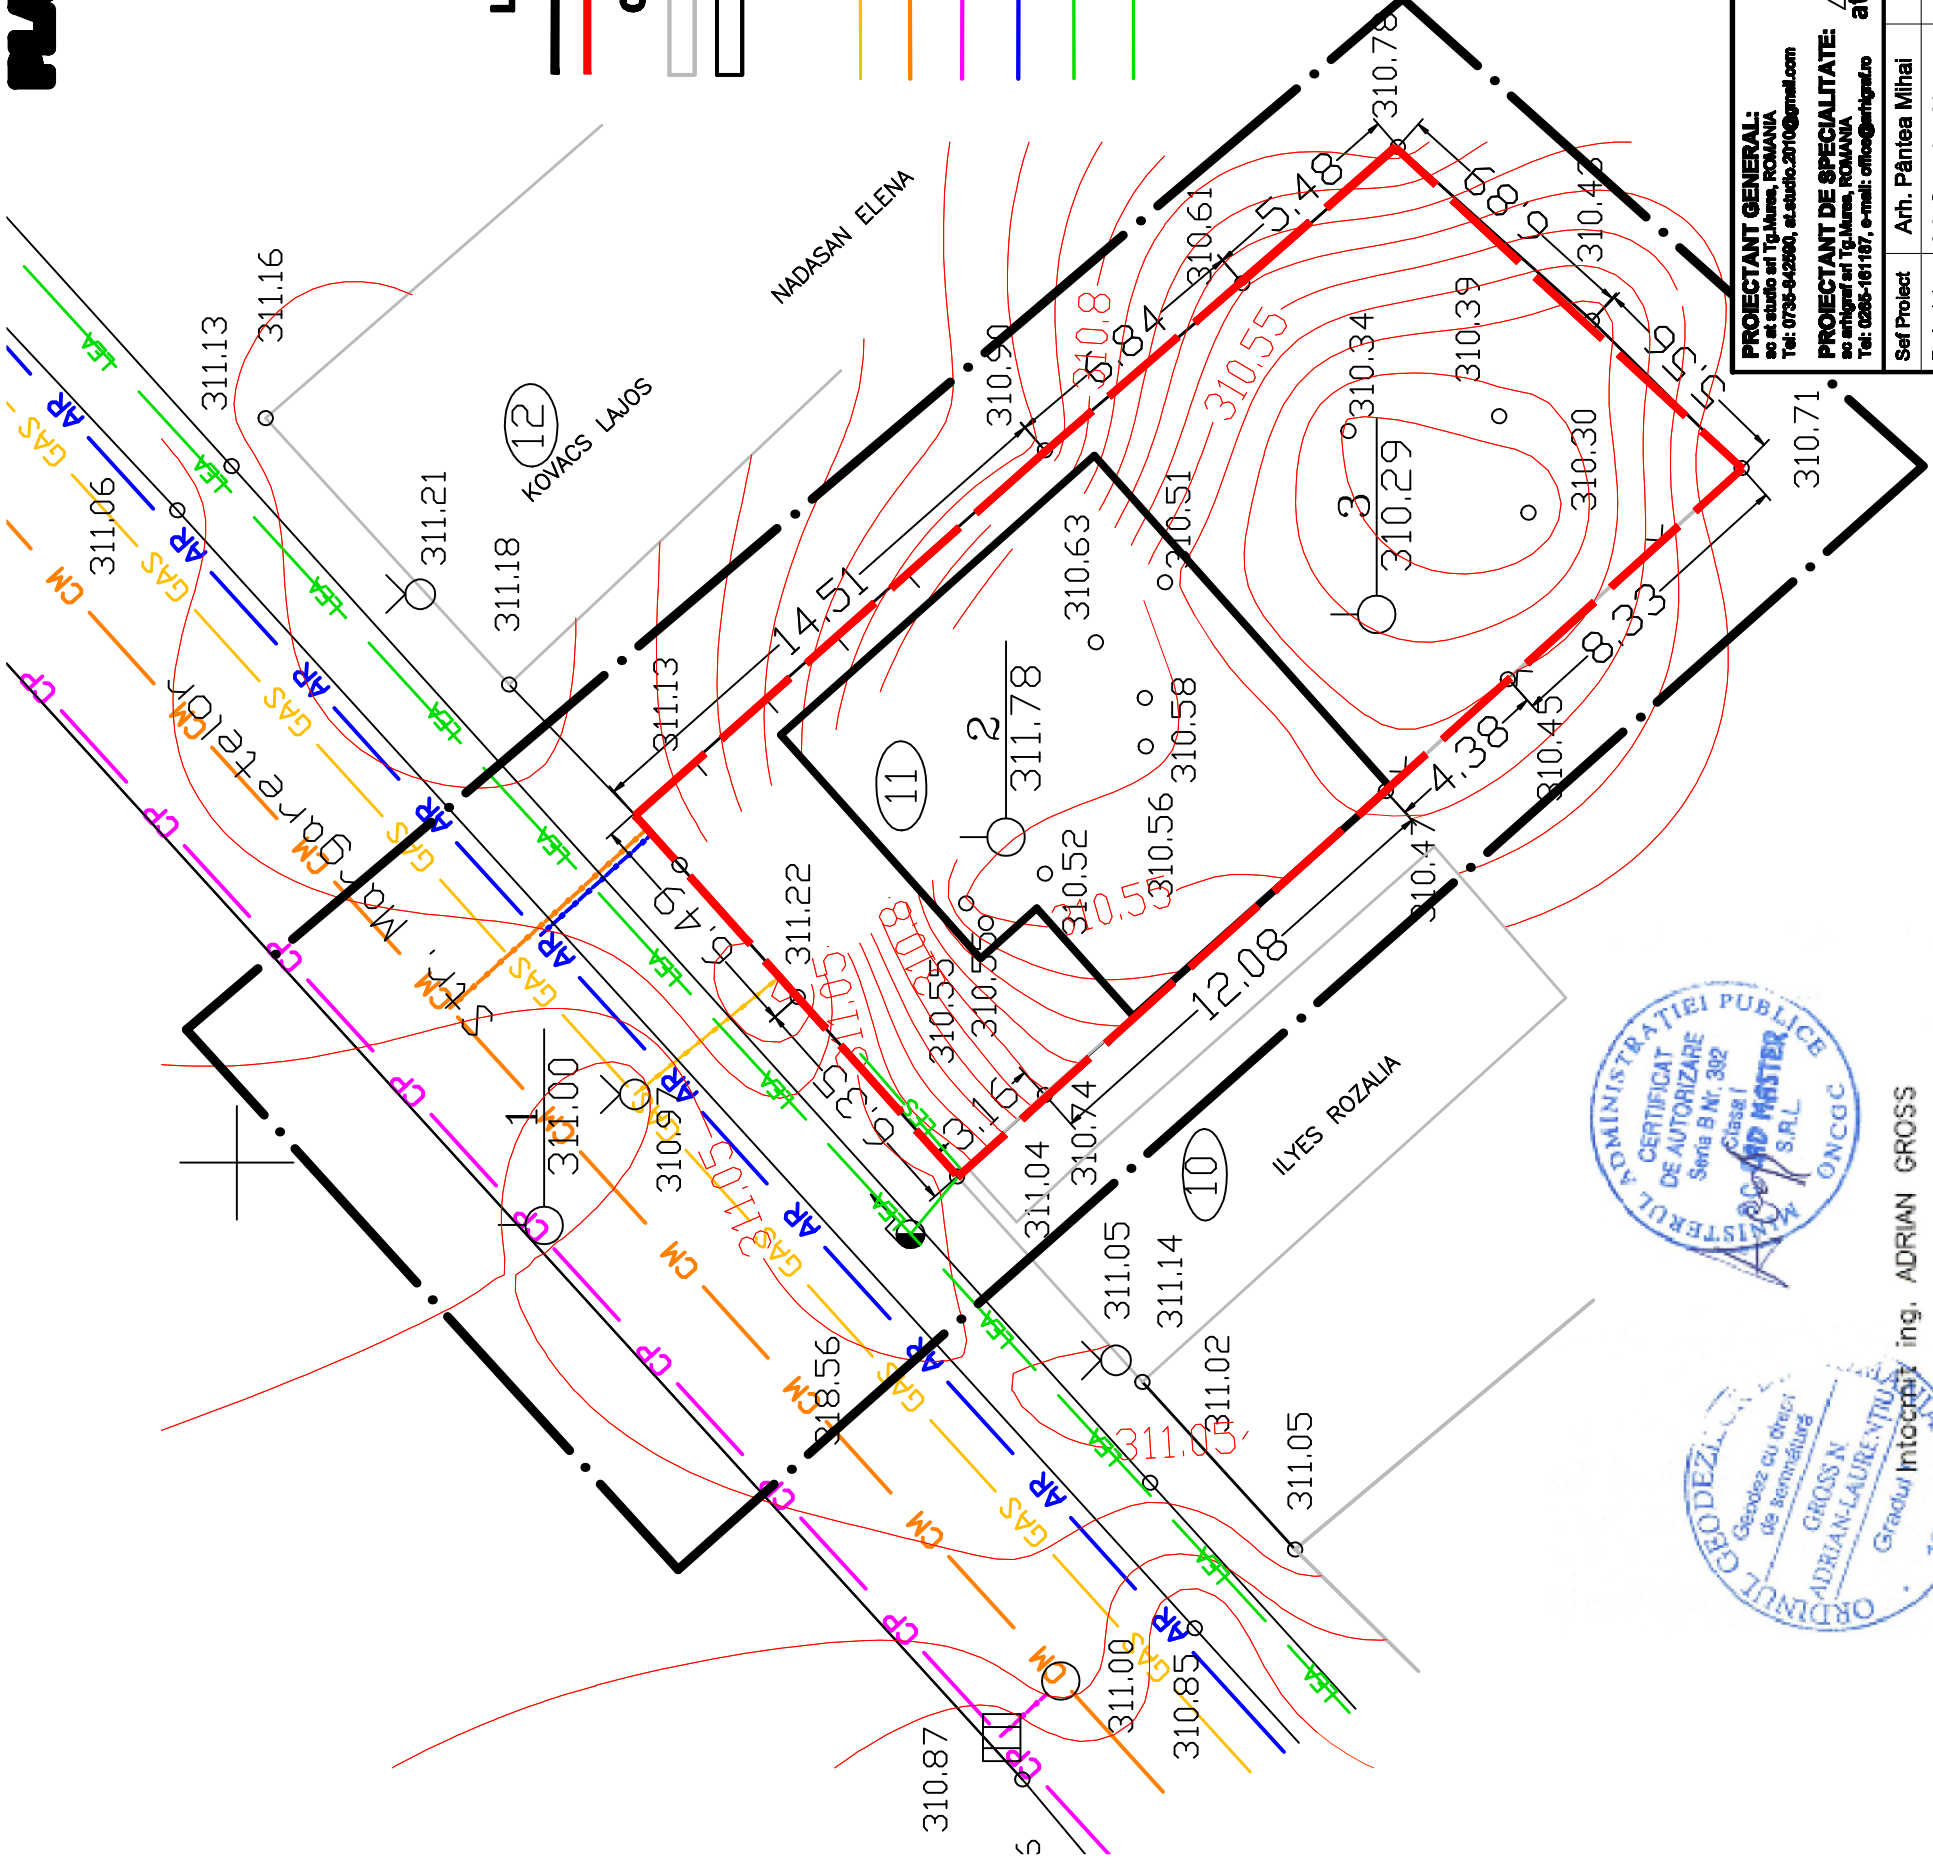

Publicitate  
Oficiul de Cadastru si Publicitate Imobiliara  
Tirgu Mures  
55964 18 OCT 2010



**PROIECTANT GENERAL:**  


Sef Proiect	Arh. Pantea Mihai
Proiectat	Arh. Octavian Lipovan
Intocmit	Arh. Pantea Mihai
Verificat	Arh. Winkler Eniko
Director	Ing. Aszalos Tibor



**BENEFICIAR:** CIOATA MILI SI ELISABETA  
P-ta Republicii nr 5/2, TIRGU MURES

**DENUMIRE:** "PLAN URBANISTIC DE DETALIU  
MARGARETELOR"

STR. MARGARETELOR, NR.11, TG.MURES

Nr. proiect	015	2011
Faza	PUD	
Scara	1:200	

**REGLEMENTARI EDILITARE**

ing. ADRIAN GROSS