


# PLAN URBANISTIC ZONAL POSIBILITATI DE MOBILARE URBANISTICE

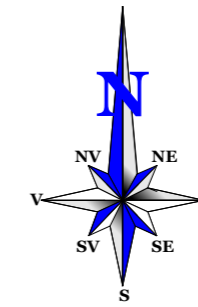

## LEGENDA

### LIMITE

- LIMITA ZONEI STUDIATE
- LIMITA PROPRIETATE
- LIMITA CONSTRUIBILA A PARCELI

### CAI DE COMUNICATI

- ACCESE CAROSABILE DE INTERVENTIE SI DESERVIRE
- CAROSABIL
- SEMICAROSABIL
- PIETONAL


### AMENAJARI PEISAGERE

- PLANTATI, SPATII VERZI AMENAJATE PROPUSE

### CONFIGURATIA FUNCTIONALA A ZONEI

- LOCUINTE SI FUNCTIUNI COMPLEMENTARE

**ZONA REZERVATA DRUM CIRCULATIE  
RAPIDA CONFORM PUZ UNIRII  
pr. Nr 62060/2005**

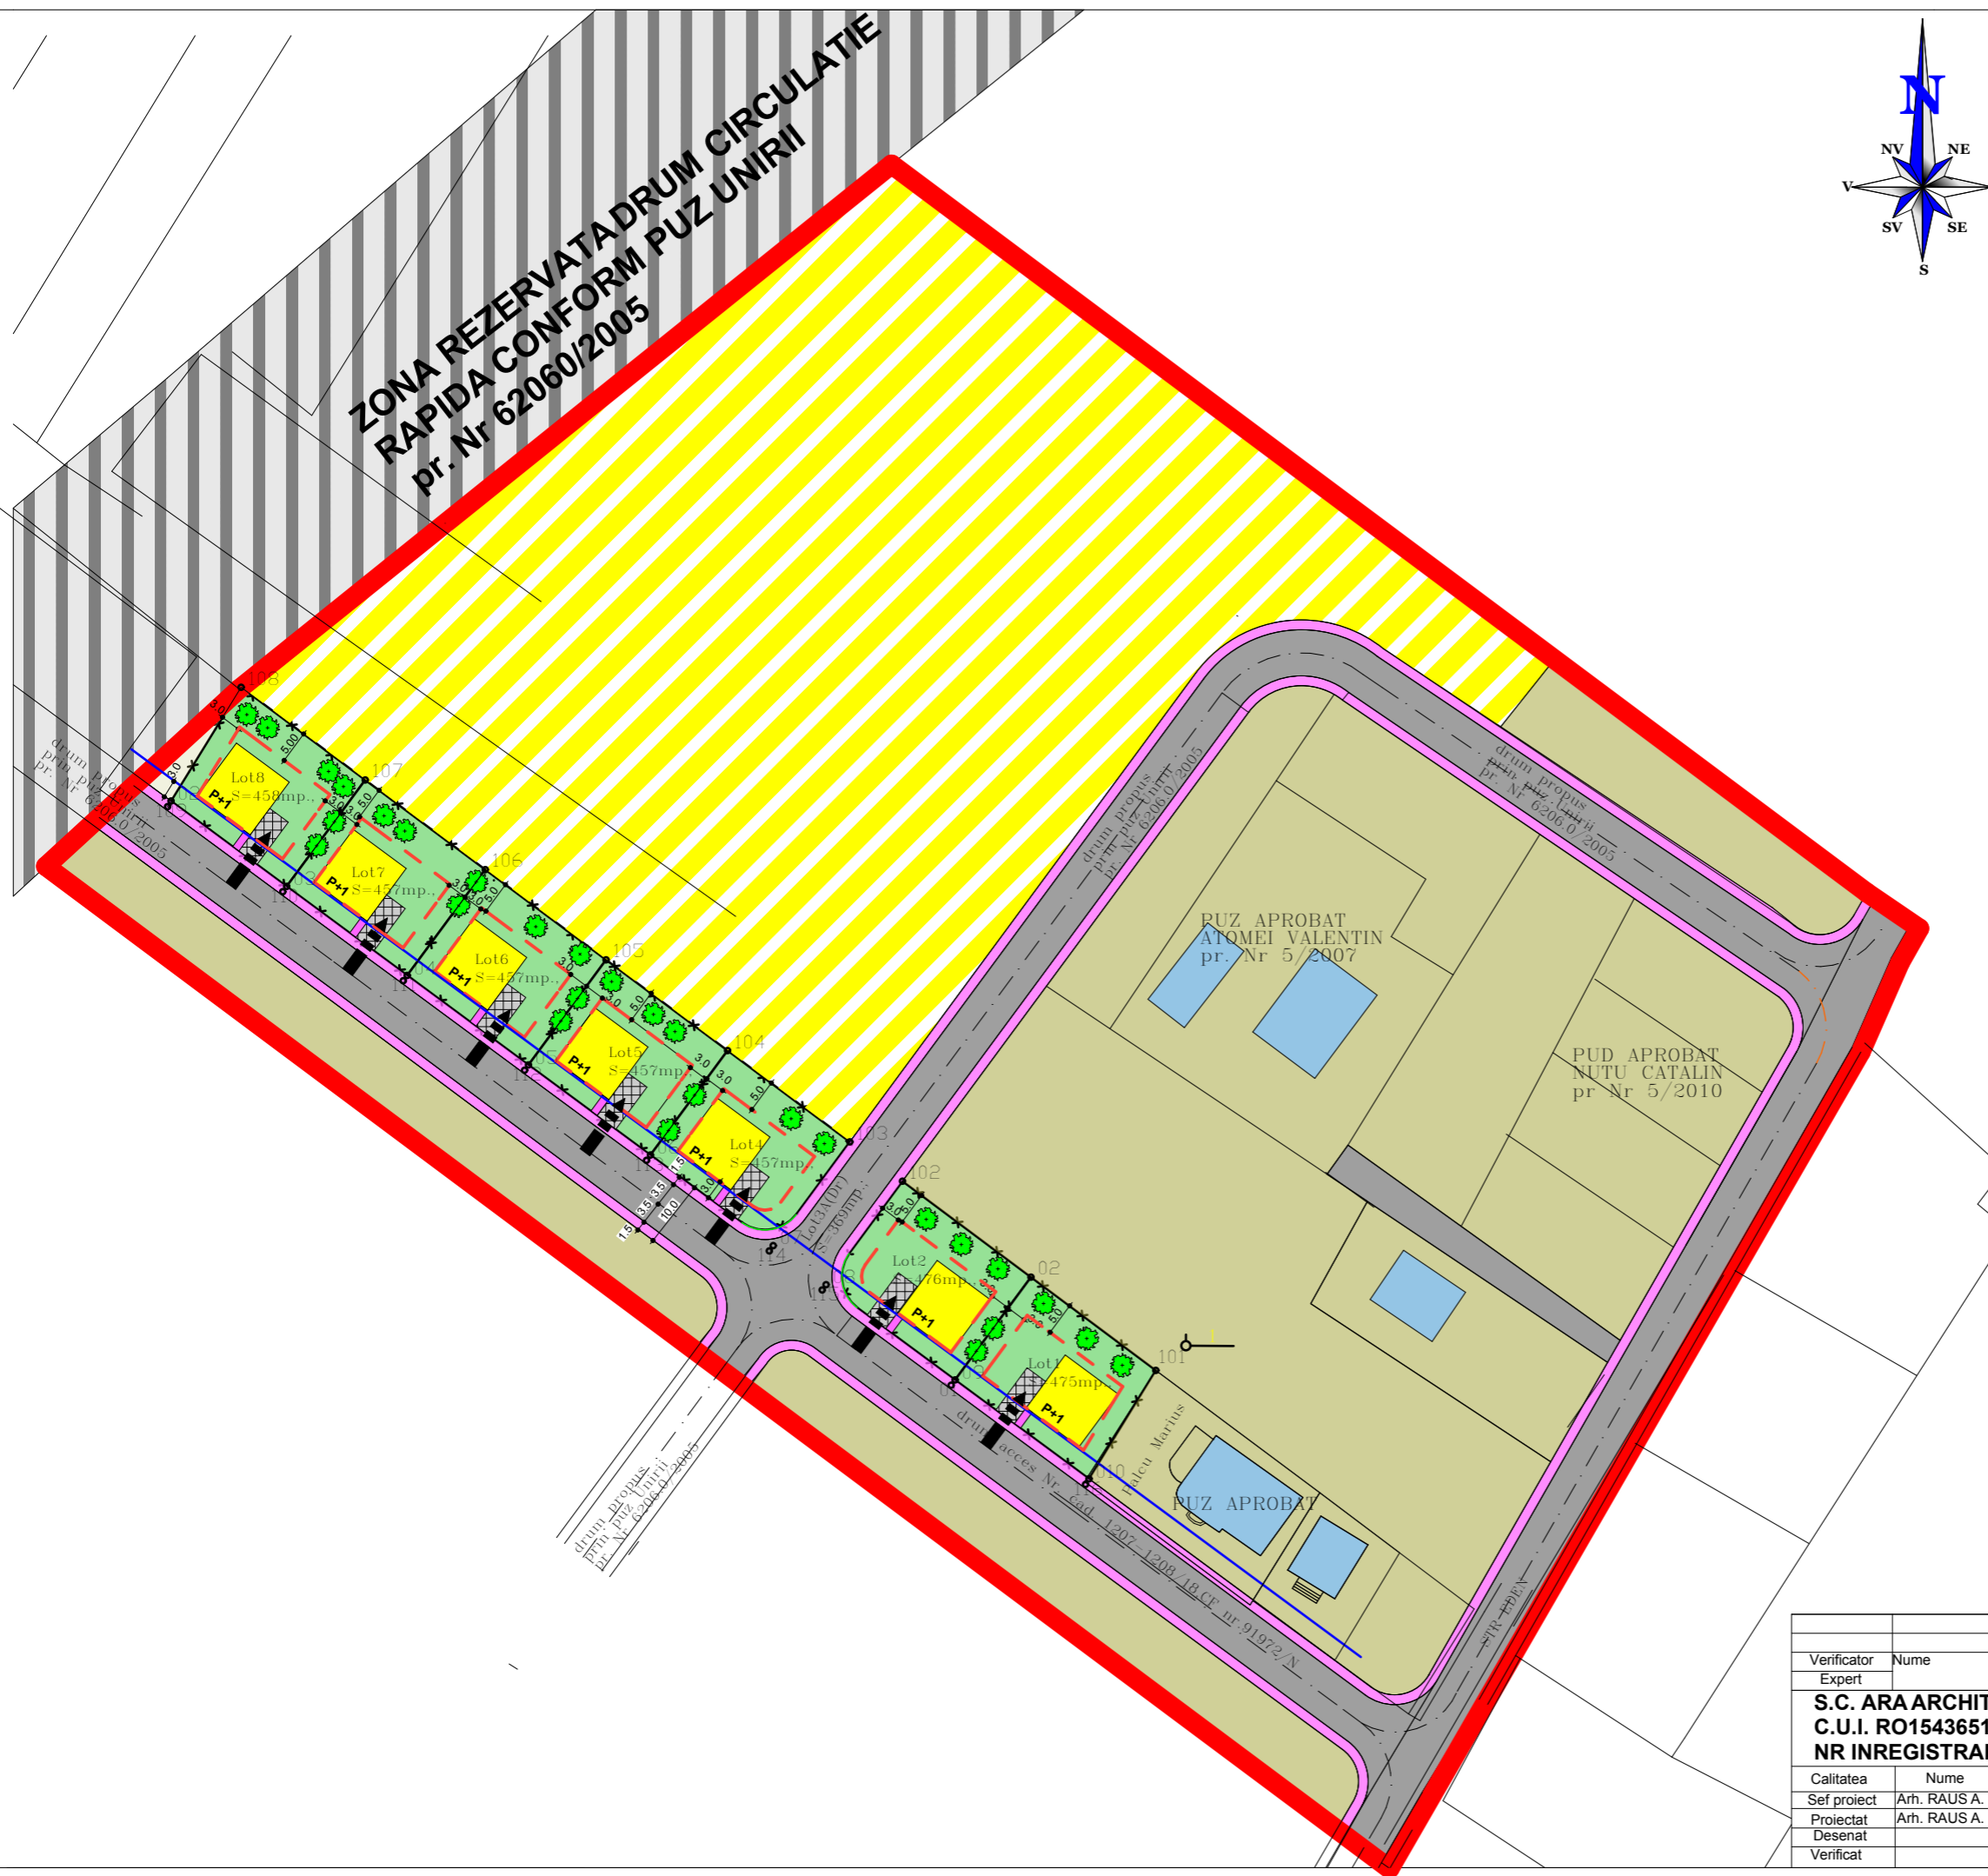

Verificator	Nume	Semnatura	Cerinta	Referat / Expertiza nr./Data
Expert	S.C. ARA ARCHITECTS S.R.L. C.U.I. RO15436513 NR INREGISTRARE J26/558/2003			BENEFICIAR: OLTEAN DANIELA-SUSANA
Calitatea	Nume	Semnatura	Scara	DENUMIREA PR.: INTOCMIRE PUZ STABILIRE ZONA FUNCTIONALA PENTRU CONSTRUIRE LOCUINTE INDIVIDUALE STR.REMETEA FN
Sef proiect	Arh. RAUS A.		1:1000	Planşa A5
Proiectat	Arh. RAUS A.			Faza: P.U.Z.
Desenat			Data	Pr. nr. 28/1/2010
Verificat			2010	<b>POSIBILITATI DE MOBILARE URBANISTICE</b>