


ZONA REZERVATA DRUM CIRCULATIE RAPIDA CONFORM PUZ UNIRII pr. Nr 62060/2005

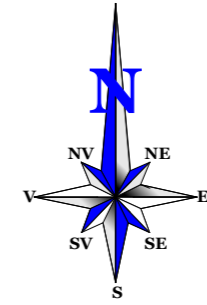


PLAN URBANISTIC ZONAL

REGLEMENTARI EDILITARE

LEGENDA

- LIMITE**
- ▬ LIMITA ZONEI STUDIATE
 - x-x- LIMITA PROPRIETATE
 - - - LIMITA CONSTRUIBILA A PARCELI

- RETELE EDILITARE**
- | | | |
|---|---|----------------------------|
| EXISTENT | PROPOS | |
| —AR— | -AR- | -RETELE ALIMENTARE CU APA |
| —CM— | -CM- | -RETELE CANALIZARE UNITARA |
| —LEA— | -LEA- | -RETELE ELECTRICE |
| —G— | -G- | -RETELE GAZE NATURALE |

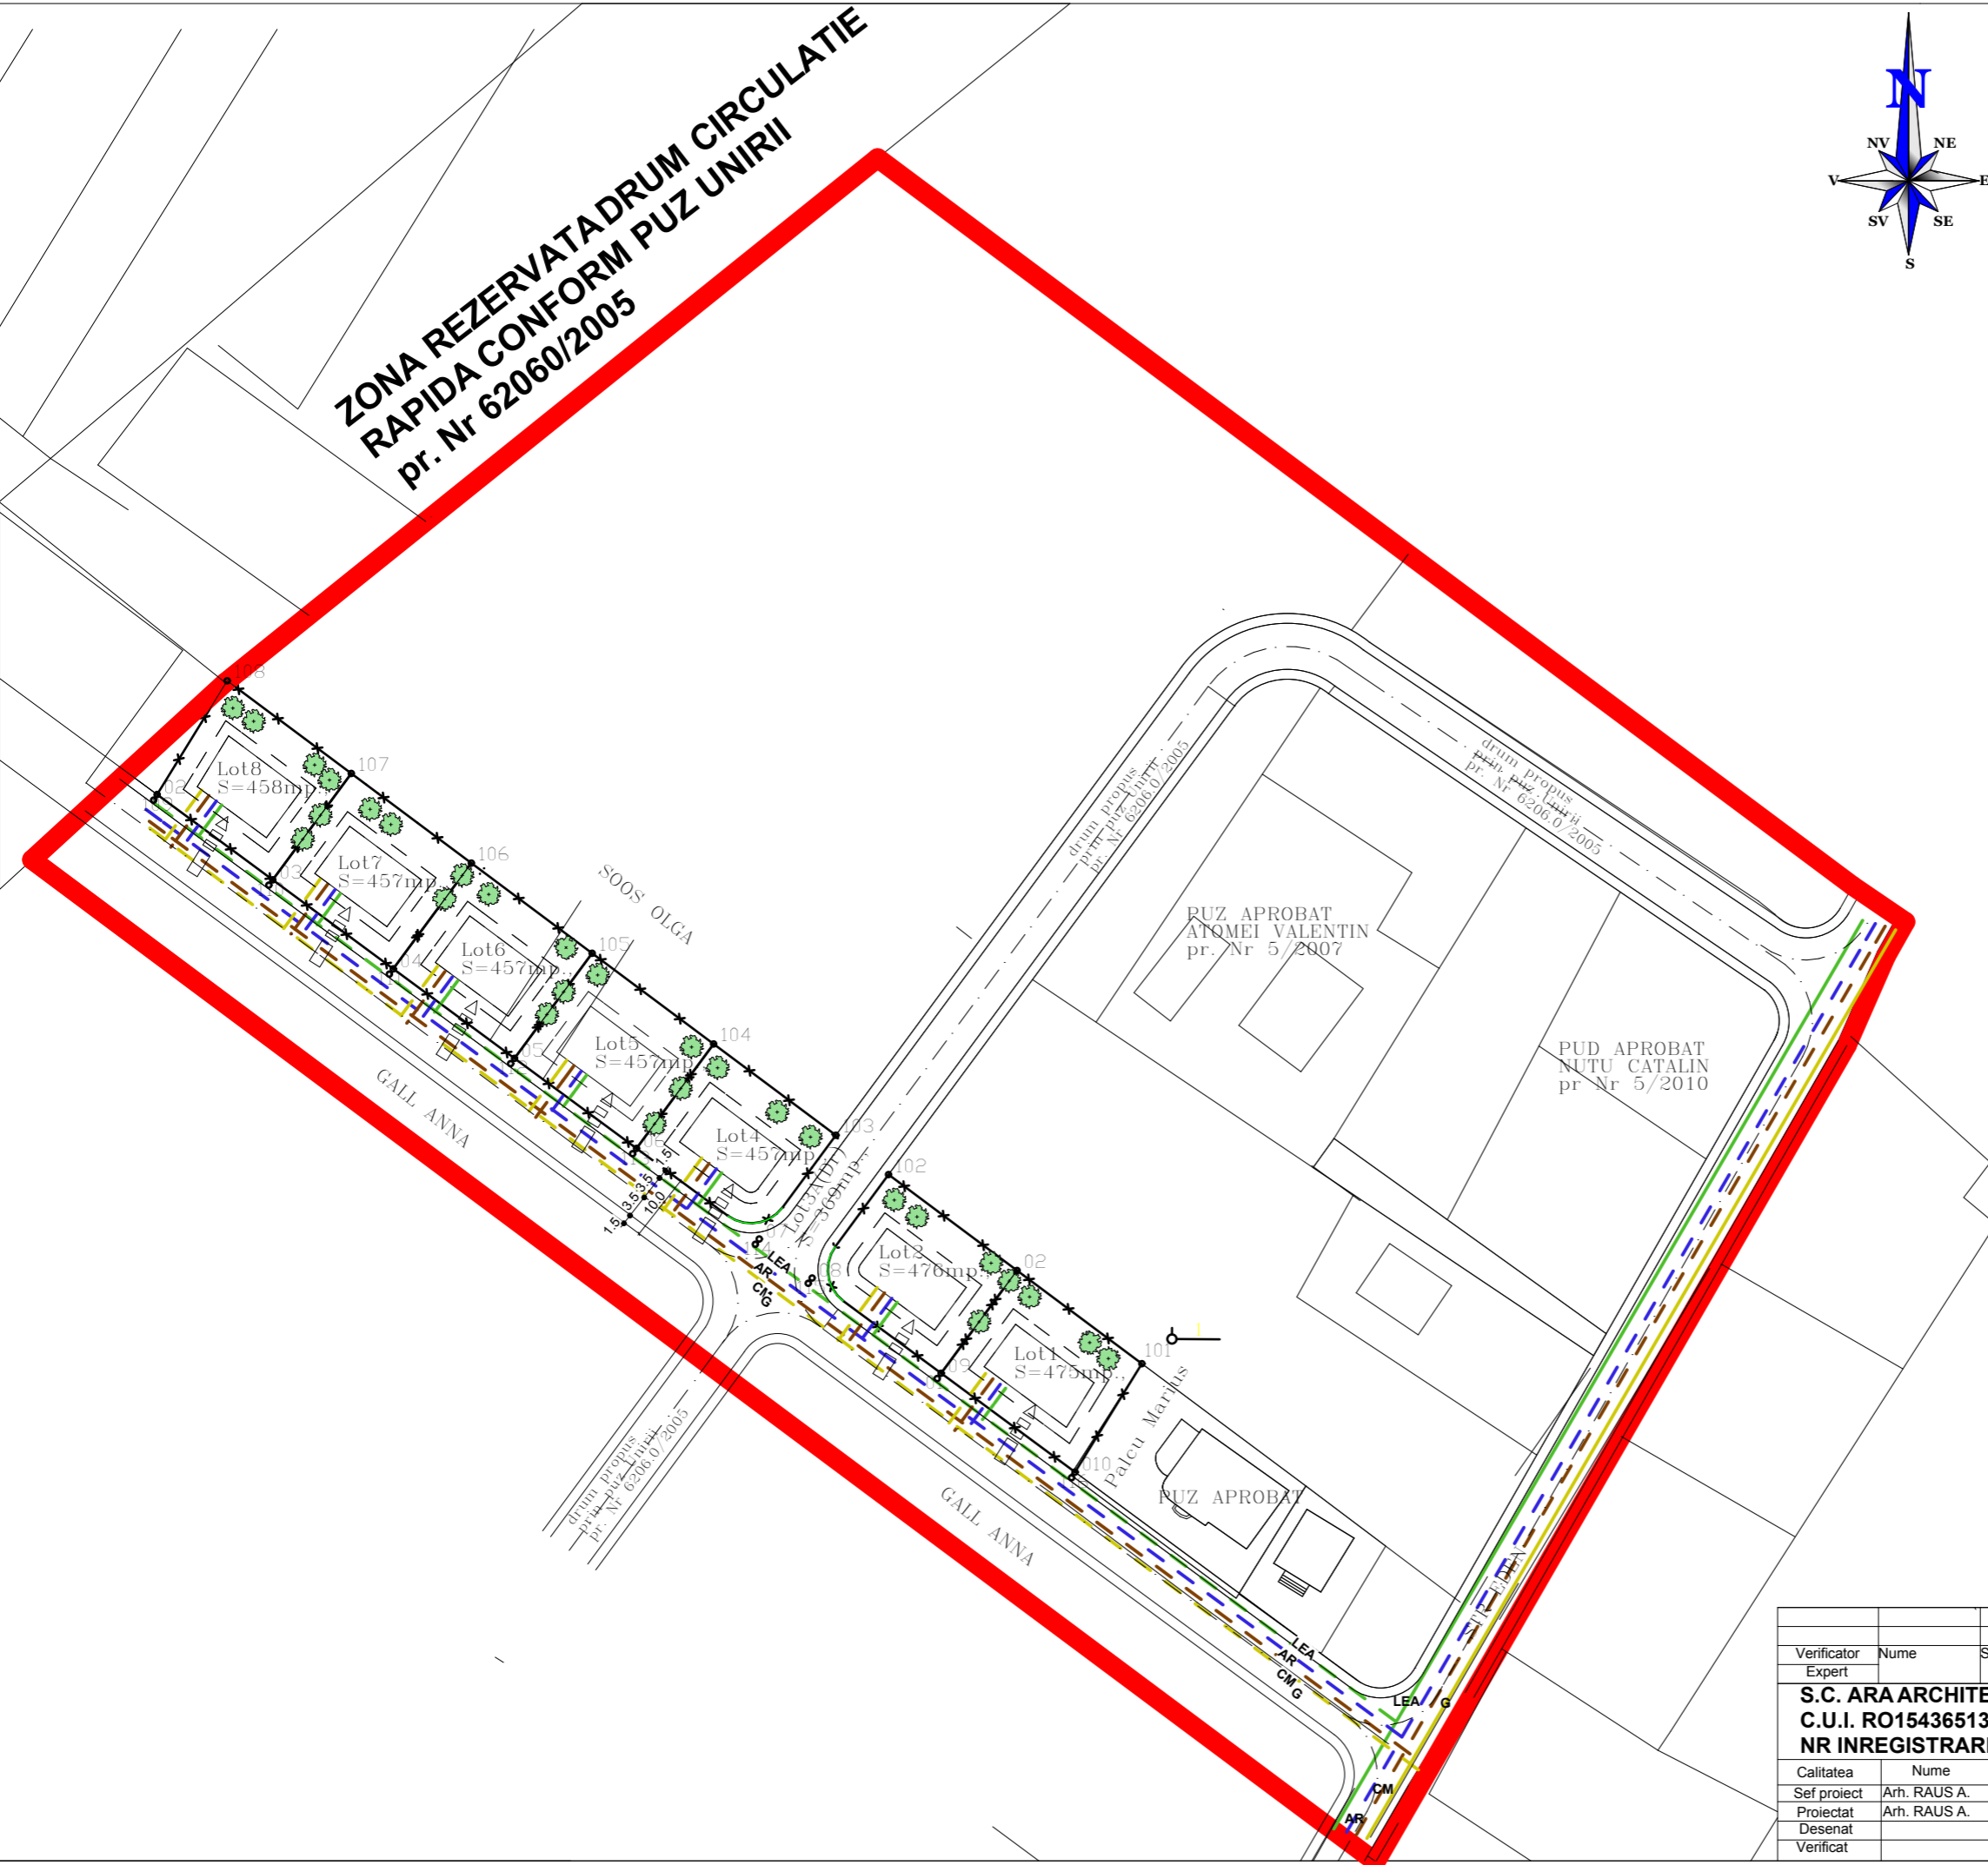

PUZ APROBAT ATOMEI VALENTIN pr. Nr 5/2007

PUD APROBAT NUTU CATALIN pr. Nr 5/2010

PUZ APROBAT

Verificator	Nume	Semnatura	Cerinta	Referat / Expertiza nr./Data
Expert				
S.C. ARA ARCHITECTS S.R.L. C.U.I. RO15436513 NR INREGISTRARE J26/558/2003				BENEFICIAR: OLTEAN DANIELA-SUSANA
Denumirea pr.: INTOCMIRE PUZ STABILIRE ZONA FUNCTIONALA PENTRU CONSTRUIRE LOCUINTE INDIVIDUALE STR.REMETEA FN				Plansa A3
Calitatea	Nume	Semnatura	Scara	Faza: P.U.Z.
Sef proiect	Arh. RAUS A.		1:1000	Pr. nr.:
Proiectat	Arh. RAUS A.		Data	28/1/2010
Desenat				
Verificat				
REGLEMENTARI EDILITARE				