


# PLAN URBANISTIC DE DETALIU -str. Posada, nr.2A, TARGU-MURES

## REGLEMENTARI EDILITARE

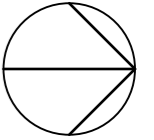


### LEGENDA

LIMITE LIMITA DE PROPRIETATE A PARCELEI STUDIATE

### REGLEMENTARI EDILITARE

RETELE EDILITARE	existente	propușe
RETELE ALIMENTARE CU APA	AR	
RETELE CANALIZARE UNITARA	CU	
RETELE ELECTRICE	LEA	
RETELE GAZE NATURALE	G	
CANALIZARE PLUVIALA	CP	

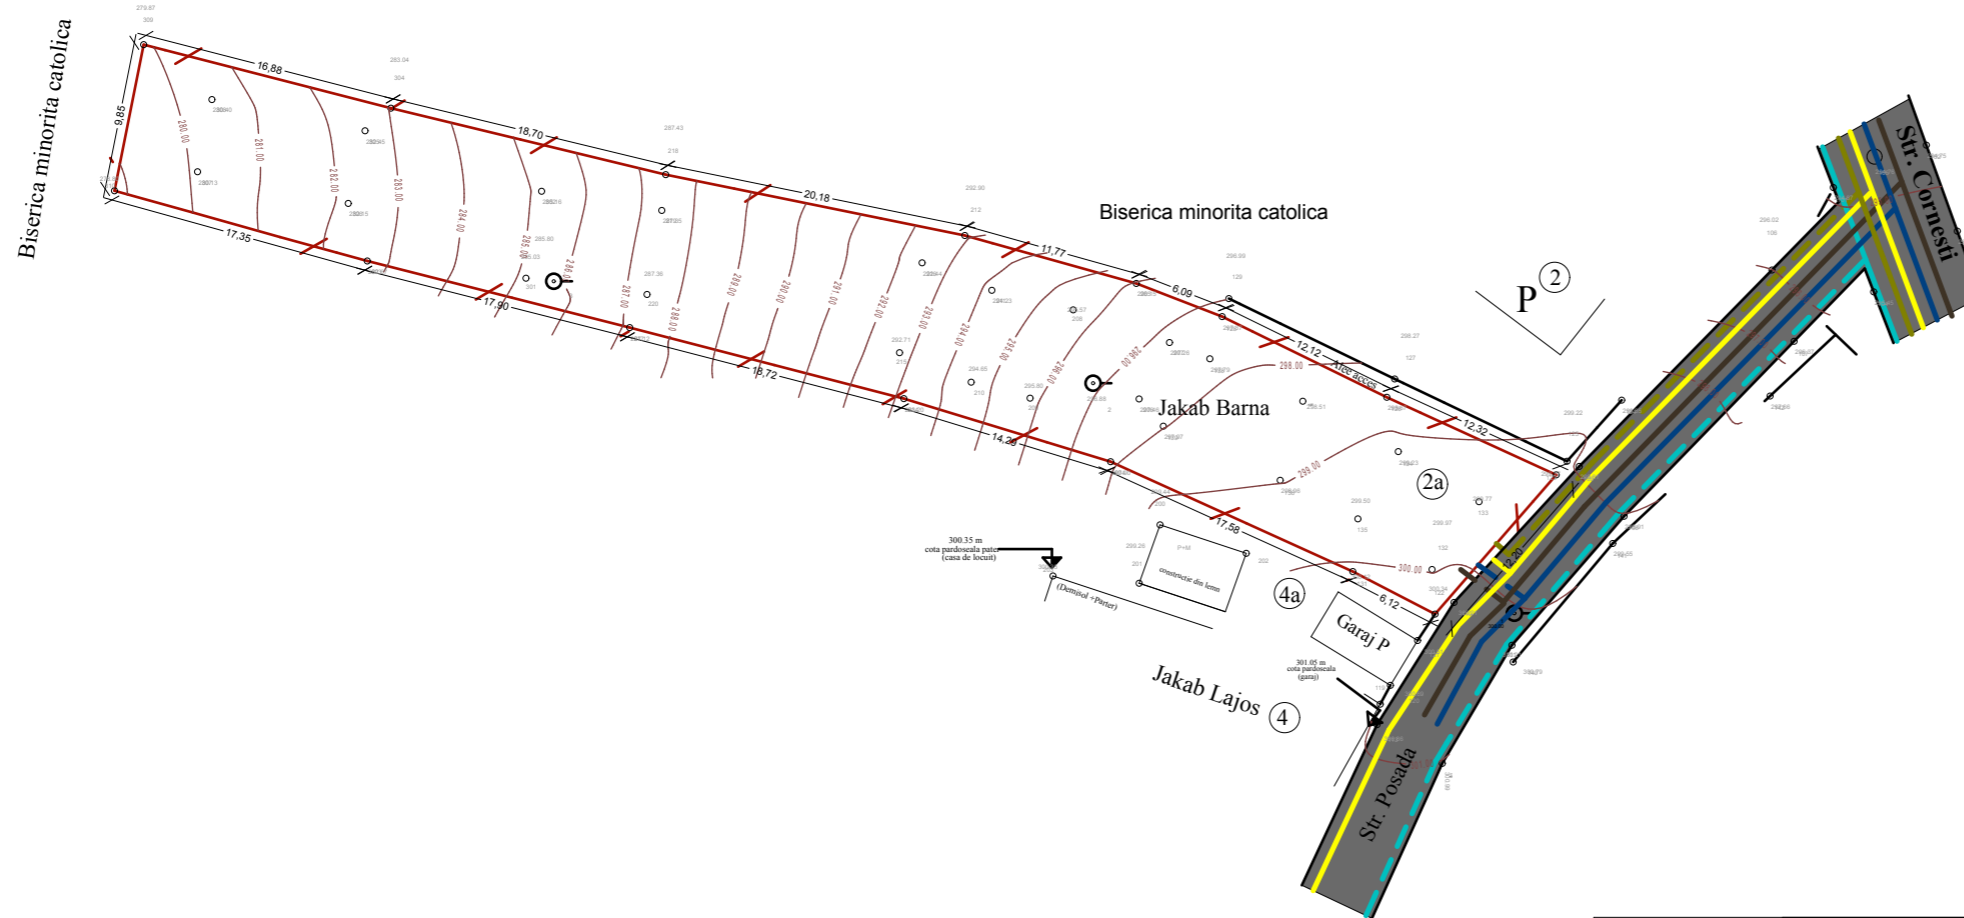

VERIFICATOR EXPERT	NUME	SEMNAȚURA	CERINTA	Referat/Expertiza Nr./Data:	
S.C.ARA ARCHITECTS S.R.L. RO15436513 NR.INREGISTRARE : J26/558/2003				BENEFICIARUL: JAKAB BARNA ROBERT DENUMIREA PROIECTULUI: PUD STUDIU DE AMPLASAMENT PENTRU LOCUINTA INDIVIDUALA ADRESA: str. POSADA, nr.2A, TARGU-MURES	PLANSĂ: A3
CALITATEA	NUME	SEMNAȚURA	SCARA: 1:500	FAZA: PUD	PR.NR.: 6/2012
SEF PROIECT	Arh. RAUS A.			REGLEMENTARI EDILITARE	
PROIECTAT	Arh. RAUS A., POP-LUPU		DATA: 03/2012		
DESENAT	Arh.stag.POP-LUPU M.				