



PLAN URBANISTIC DE DETALIU -str. Posada, nr.2A, TARGU-MURES

SITUATIE EXISTENTA SI DISFUNCTIONALITATI

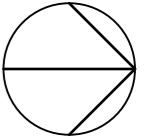

LEGENDA

- LIMITE** LIMITA DE PROPRIETATE A PARCELI STUDIATE
- FUNCTIONALITATEA ZONEI** ZONA CAROSABILA
 TERENURI CONSTRUITE SI CONSTRUIBILE
- ELEMENTE ARHITECTURAL URBANISTICE SI PEISAGERE** ZONE VERZI EXISTENTE SI PLANTATII
 ACCES PE PARCELA
- DISFUNCTIONALITATI** REGLEMENTARE ACCES SI CONSTRUIRE A UNEI CASE -LOCUINTA UNIFAMILIALA PE PARCELA STUDIATA
AMENAJARE GRADINA

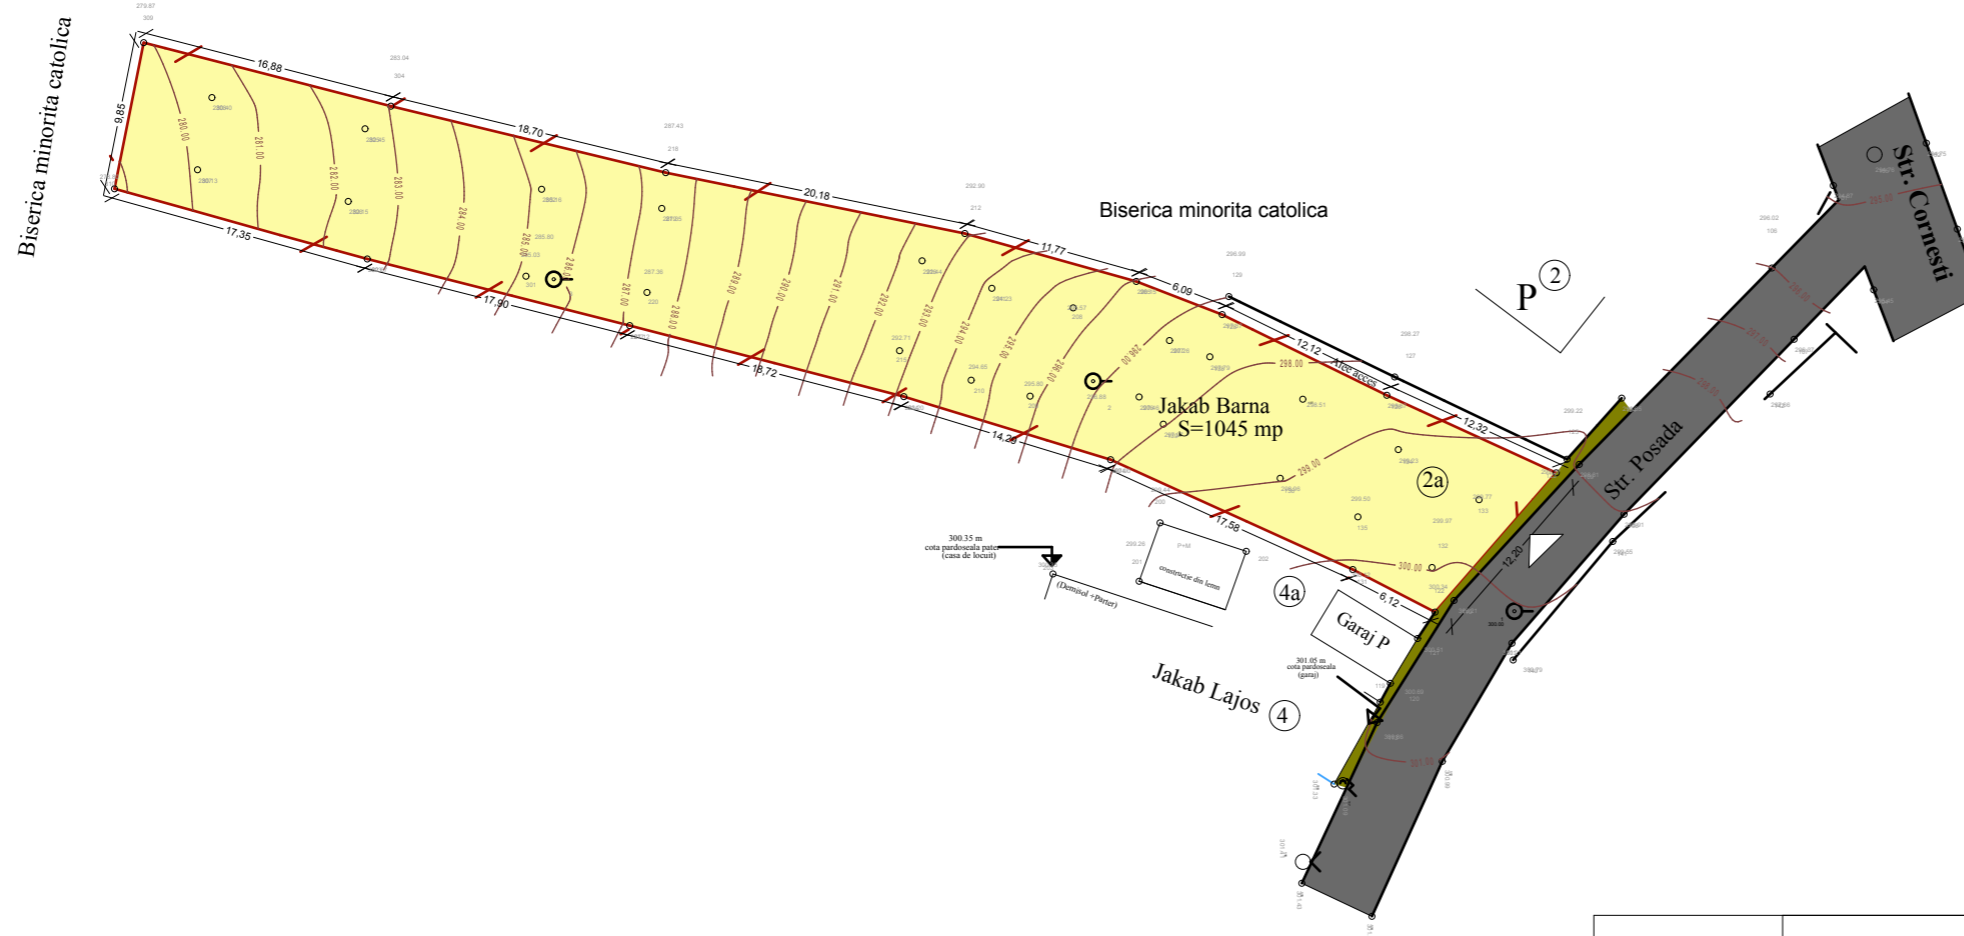

VERIFICATOR	NUME	SEMNATURA	CERINTA	Referat/Expertiza Nr./Data:	
EXPERT					
S.C.ARA ARCHITECTS S.R.L. RO15436513 NR.INREGISTRARE : J26/558/2003				BENEFICIARUL: JAKAB BARNA ROBERT DENUMIREA PROIECTULUI: PUD STUDIU DE AMPLASAMENT PENTRU LOCUINTA INDIVIDUALA ADRESA: str. POSADA, nr.2A, TARGU-MURES	PLANSA: A1
CALITATEA	NUME	SEMNATURA	SCARA: 1:500	FAZA: PUD	PR.NR.: 6/2012
SEF PROIECT	Arh. RAUS A.			SITUATIE EXISTENTA SI DISFUNCTIONALITATI	
PROIECTAT	Arh. RAUS A., POP-LUPU		DATA: 03/2012		
DESENAT	Arh.stag.POP-LUPU M.				