


# P.U.D. - CONSTRUIRE LOCUINTA D+P

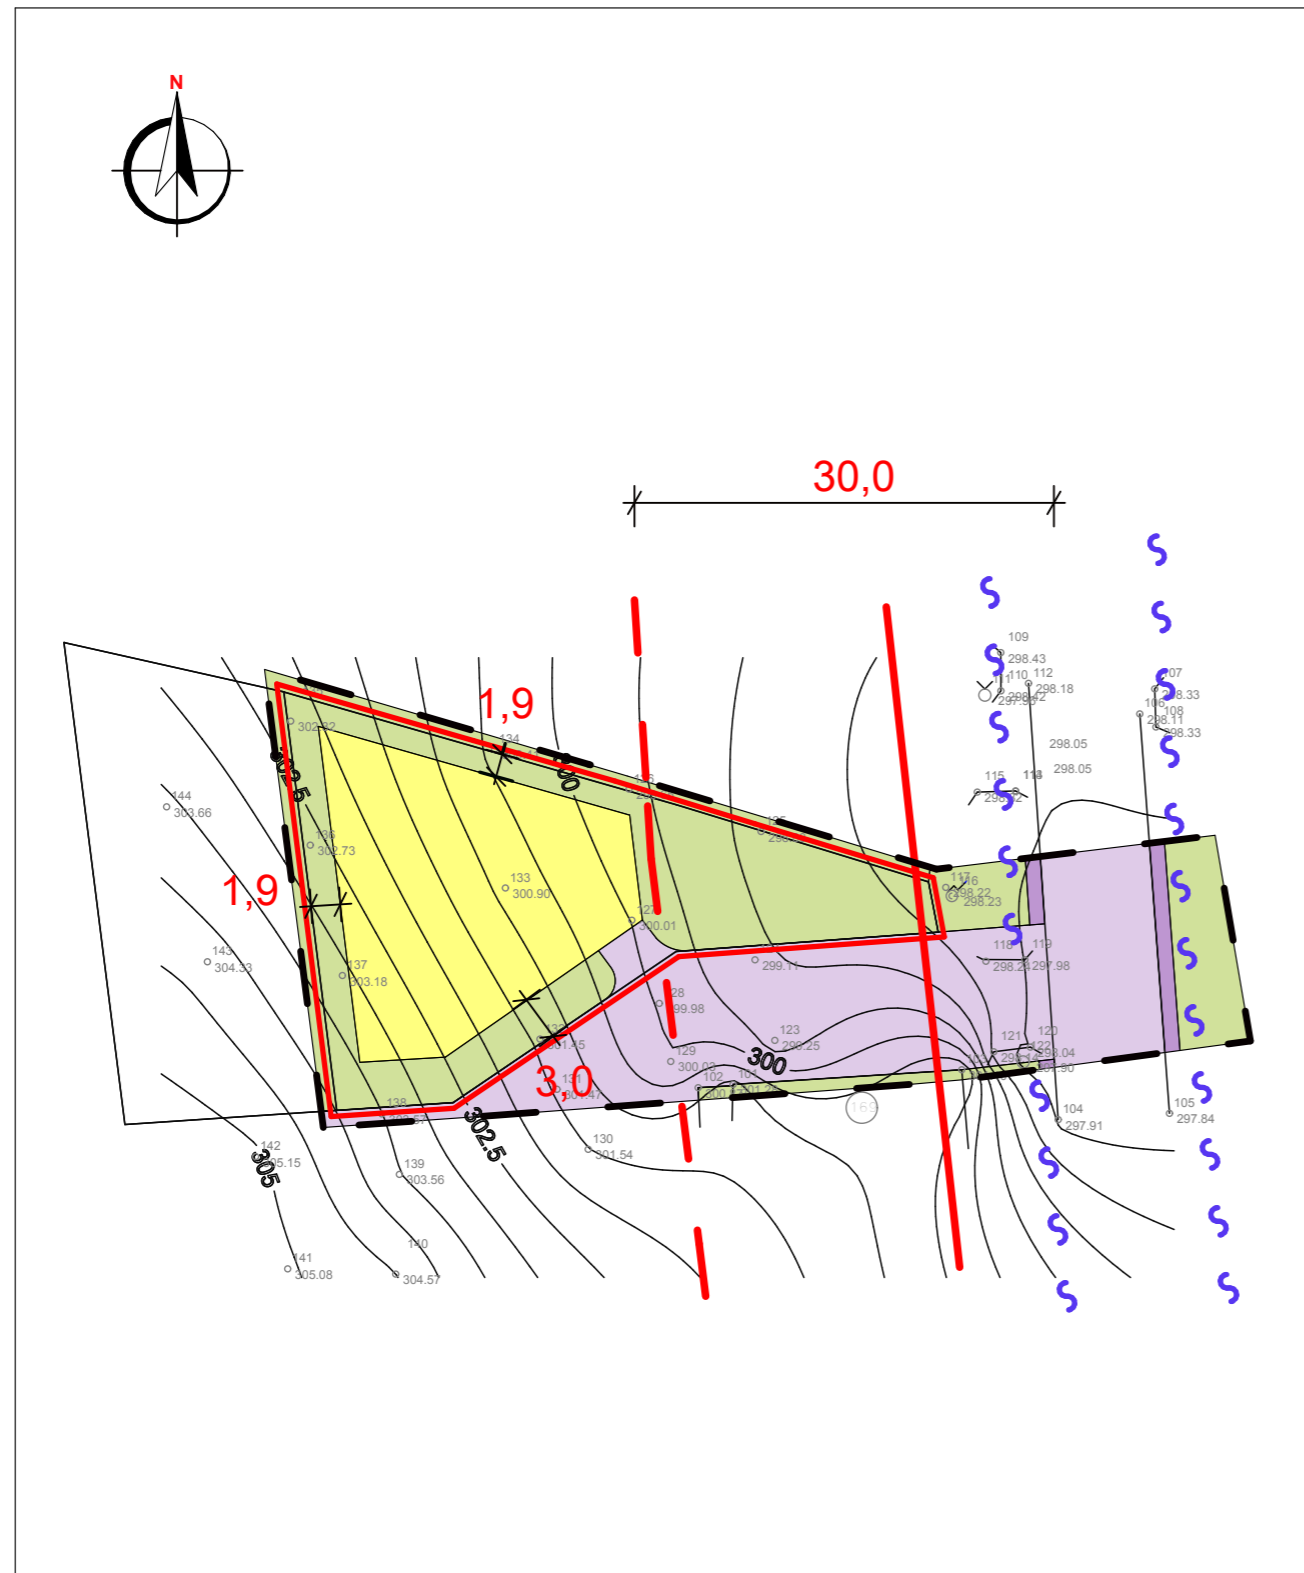


BILANT TERITORIAL					
NR. ART.	TERITORIUL AFERENT	EXISTENT		PROPOS	
		ha	%	ha	%
1.	ZONA LOCUINTE	-	- %	0.031	0.256%
2.	CIRCULATIE AUTO, PIETONALA	0.010	0.082%	0.045	0.372%
3.	ZONA VERDE	0.111	0.918%	0.045	0.372%
	TOTAL	0.121	100%	0.121	100%

**LEGENDA:**

- LIMITE:**
- LIMITA ZONEI STUDIATE
  - LIMITA PROPRIETATE CHIOREAN VALERIA
  - ALINIAMENT PROPOS IN P.U.Z. UNIRII
  - ALINIAMENT PROPOS IN DOCUMENTATIA DE FATA
- ZONIFICARE:**
- ZONA PENTRU LOCUINTA
  - LOCUINTE EXISTENTE
  - ZONA VERDE - ACOSTAMENT, GRADINI
  - ZONA CAI COMUNICATII RUTIERE
  - SANT APE PLUVIALE

POT<sub>max. propus</sub> = 35%

CUT<sub>max. propus</sub> = 0.6

		<b>S.C. ARHITECTON S.R.L.</b> str. Revolutiei nr. 22 , Tg-Mures-RO tel/fax: 0265-217822 J26-1100-2002 - R15097611 arhitectonpro@yahoo.com		Beneficiar:	<b>CHIOREAN VALERIA</b>	PROIECT NR.	257/2012
		Specificatie	Nume	Semnatura	Scara:	Denumire proiect:	FAZA DE PR.:
Sef proiect	arh. KOVACS ANGELA		1:500	<b>P.U.D. - CONSTRUIRE LOCUINTA D+P</b> Tg-Mures, str. Voinicilor nr. 169		P.U.D.	
Proiectat	arh. KOVACS ANGELA		Data:	Denumire plansa:	PLANSA NR.		
Desenat	arh. KONRAD ENIKO		07. 2012	<b>REGLEMENTARI URBANISTICE</b>		A.06	