


# PUZ PLAN URBANISTIC ZONAL

RECONFORMARE ZONA SI PARCELARE TEREN  
PT. CONSTRUIRE CASE UNIFAMILIALE  
TG. MUREŞ, str. VIILE 1 MAI, f.n.

## 6) sectiune transversala prin teren

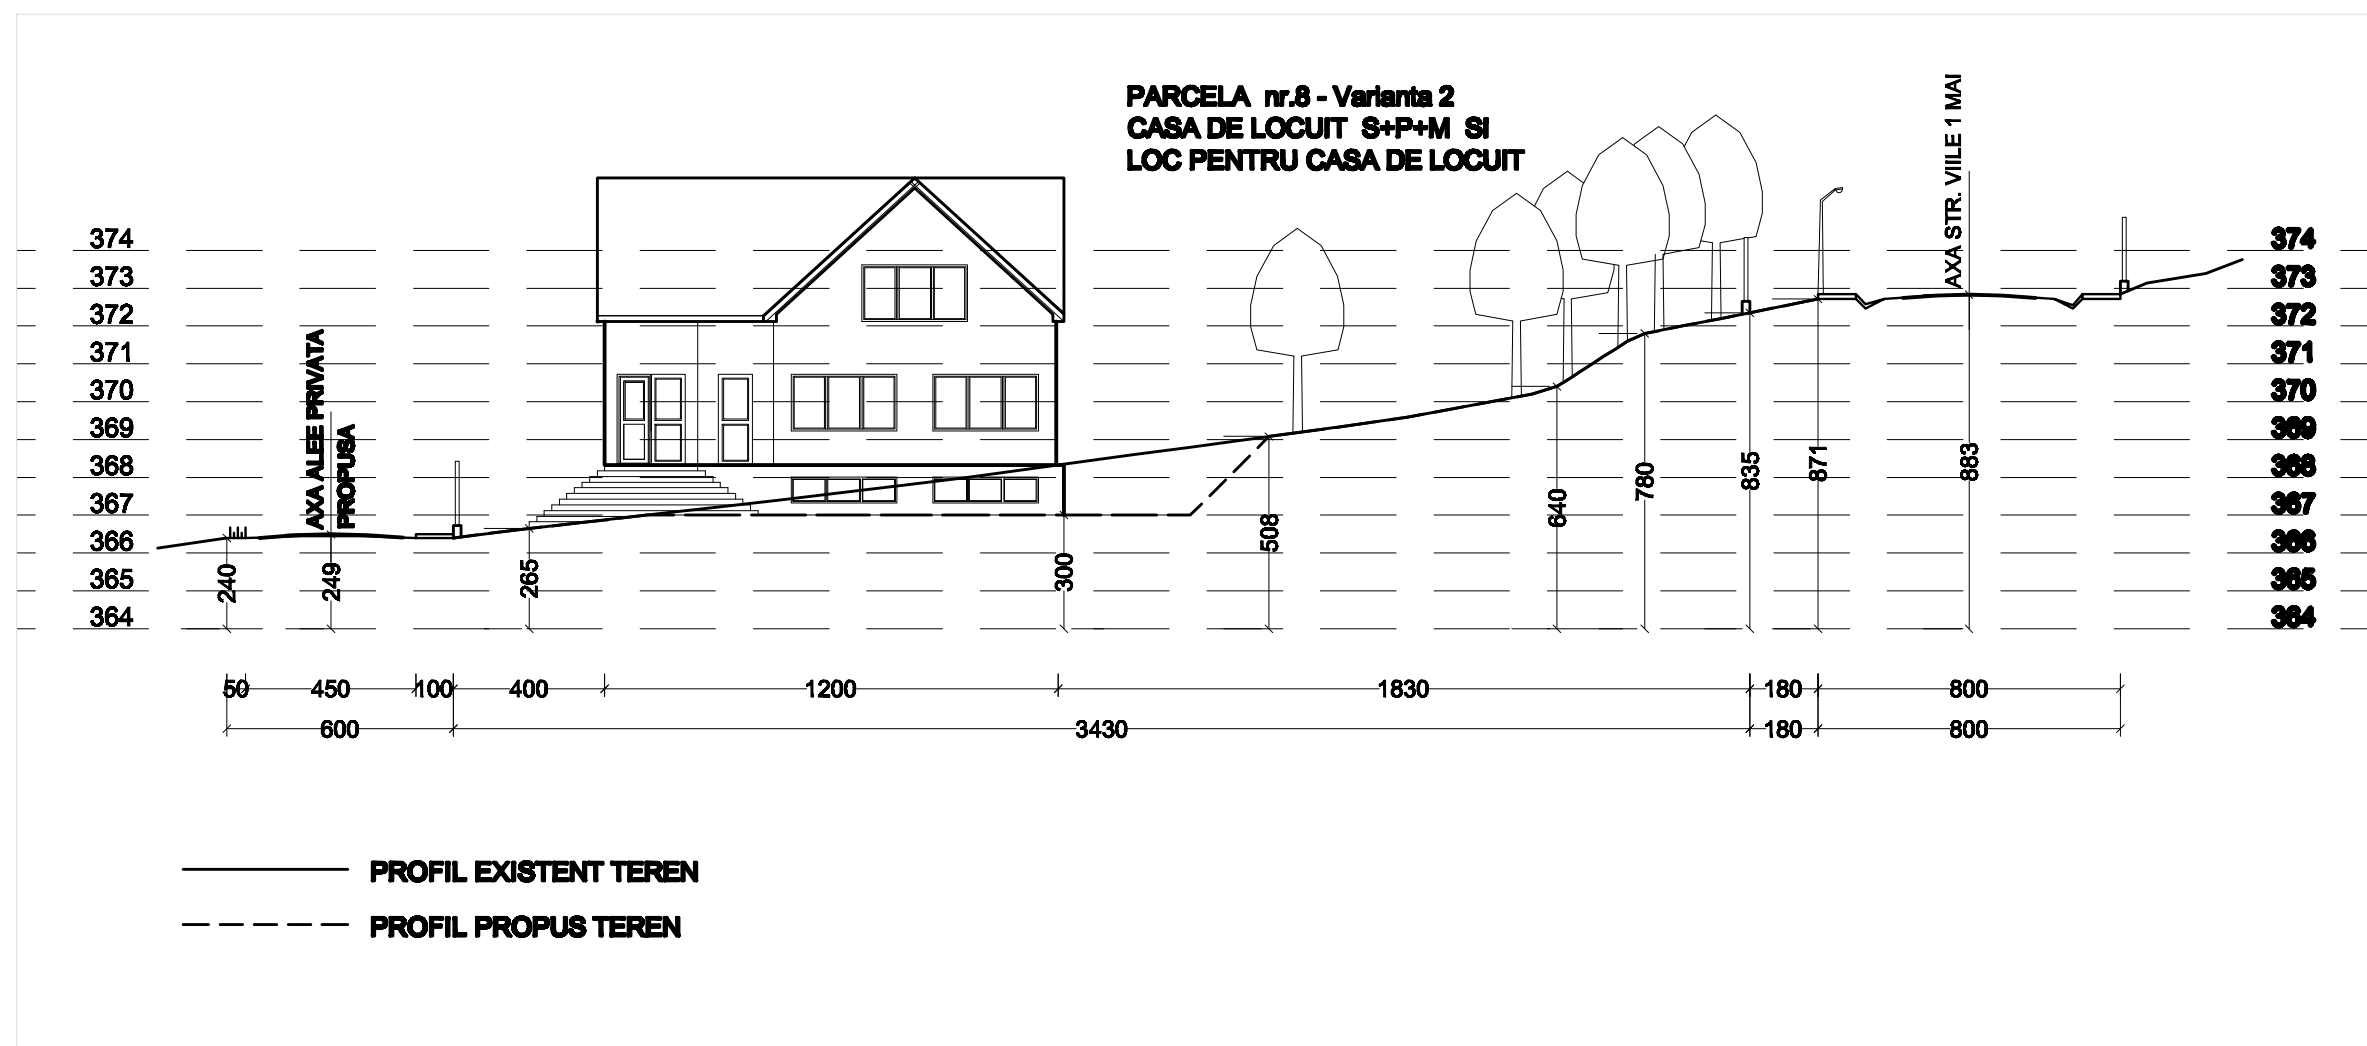

<b>S.C. "PROIECT" S.R.L.</b> TG. MUREŞ J26-621-1991			<b>PROIECT DE PLAN URBANISTIC ZONAL RECONFORMARE ZONA SI PARCELARE TEREN PT. CONSTRUIRE CASE UNIFAMILIALE TG. MUREŞ, str. VIILE 1 MAI, f.n.</b>		Pr.nr. 373.0/2010
Director	cons. jr. Simó I.	Sc:	1:200		Fuz PUZ
Sef proiect	arh. Keresztes G.	DATA	2011		
Desenat	teh. Gyeresi M.				
			<b>SECTIUNE TRANSVERSALA PRIN TEREN</b>		Pl.nr.6