




















REGLEMENTARI EDILITARE

scara 1:1000

LEGENDA

- LIMITE  LIMITA PROPRIETATII STUDIATE
- FUNCTIONALITATEA ZONEI  TEREN CONSTRUIBIL
- ELEMENTE DE CADRU CONSTRUIT DE IMPORTANTA MAJORA  PODUL RUTIER PESTE MURES
 TRASEU CALE FERATA
- RETELE EDILITARE
- | EXISTENT | PROPOS | |
|-----------------------------------------------------------------------------------------|-----------------------------------------------------------------------------------------|------------------------------------|
|  800 |  800 | RETEA PRINCIPALA ALIMENTARE CU APA |
|  CU |  CU | RETELE CANALIZARE MENAJERA |
|  LEA |  LEA | CANALIZARE UNITARA SECUNDARA |
|  LEA |  LEA | RETELE ELECTRICE AERIENE |
|  G |  G | RETELE GAZE NATURALE |
|  CP |  CP | CANALIZARE PLUVIALA |
|  CP |  CP | RETEA HIDROFOR/ HIDRANT |

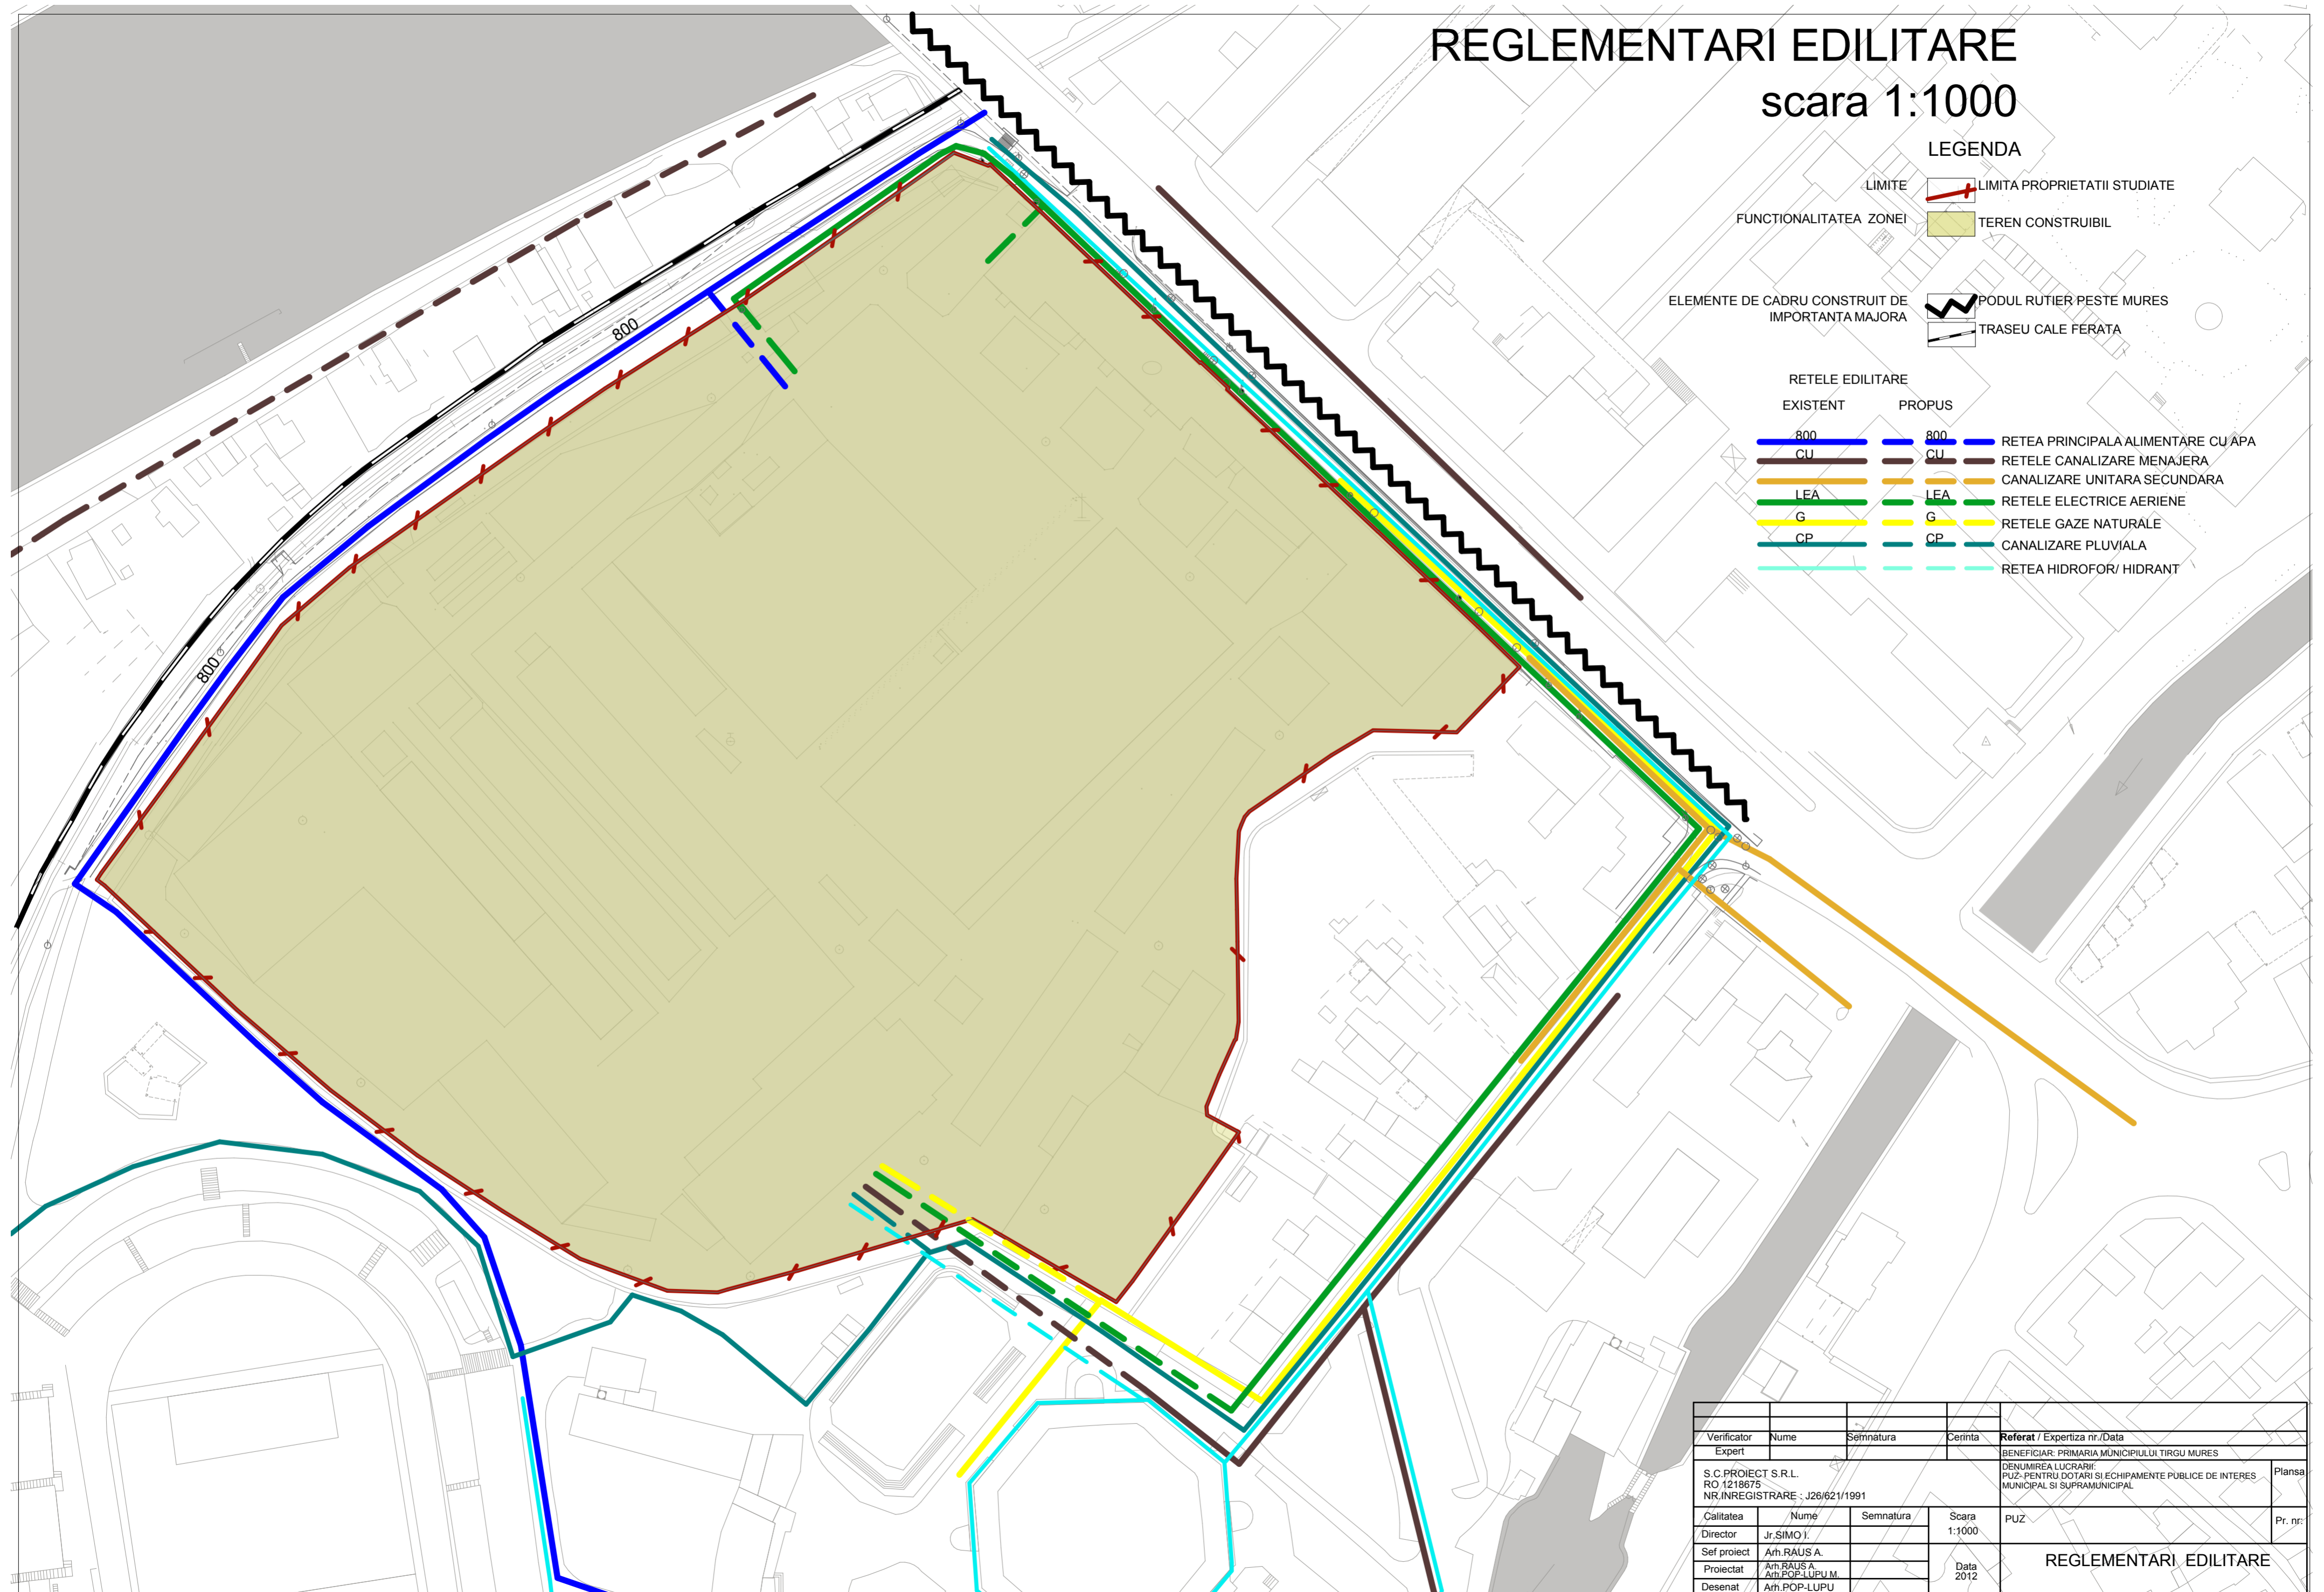

Verificator	Nume	Semnatura	Cerinta	Referat / Expertiza nr./Data	
Expert				BENEFICIAR: PRIMARIA MUNICIPIULUI TIRGU MURES	
S.C.PROIECT S.R.L. RO 1218675 NR.INREGISTRARE : J26/621/1991				DENUMIREA LUCRARI: PUZ-PENTRU DOTARI SI ECHIPAMENTE PUBLICE DE INTERES MUNICIPAL SI SUPRAMUNICIPAL	Plansa
Calitatea	Nume	Semnatura	Scara	PUZ	Pr. nr:
Director	Jr.SIMO I.		1:1000		
Sef proiect	Arh.RAUS A.				
Proiectat	Arh.RAUS A. Arh.POP.LUPU M		Data		
Desenat	Arh.POP.LUPU		2012		
REGLEMENTARI EDILITARE					