
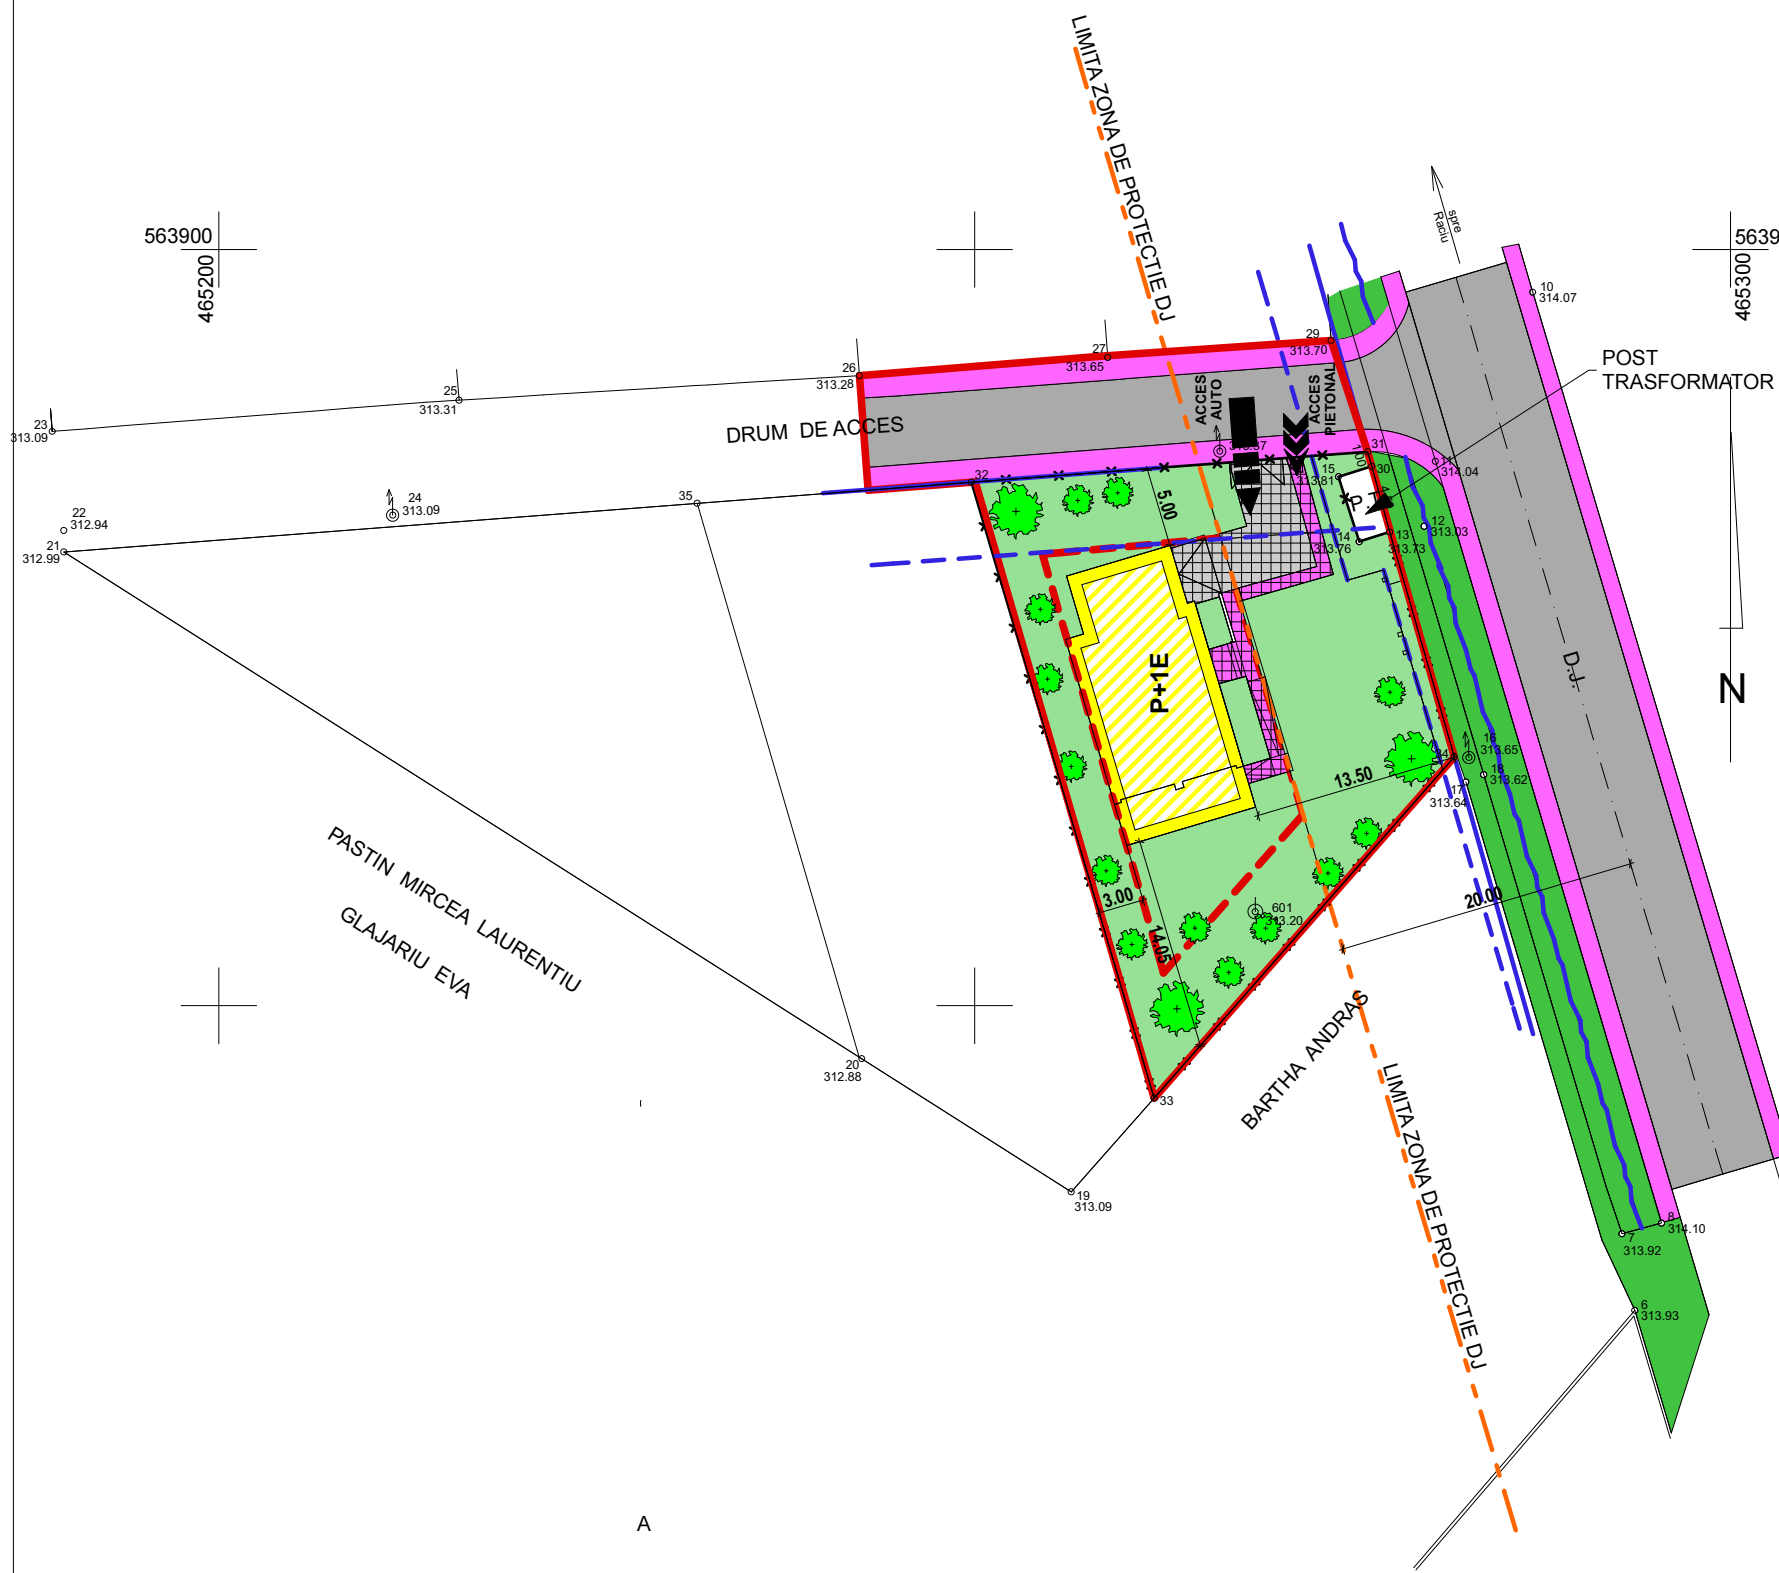


LOCALITATEA TG-MURES
str. Voiniceniilor
PLAN DE SITUATIE
scara 1:500

PLAN URBANISTIC DE DETALIU

REGLEMENTARI URBANISTICE

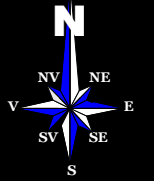

LEGENDA

- 1 LIMITE**
- LIMITA ZONEI STUDIATE
 - LIMITA PROPRIETATE STUDIATA
- 2 RGELEMENTARI**
- CONSTRUCTII NOI PROPUSE
 - EDIFICABIL
 - TERENURI LIBERE NECONSTRUITE
 - ALINIAMENT
 - RETRAGERI FATA DE ALINIAMENTE
- 3 CAI DE COMUNICATI**
- ACCES CAROSABILE DE INTERVENTIE SI DESERVIRE PROPUSE
 - ACCES PIETONALE PROPUSE
 - CAROSABIL PE DOMENIUL PUBLIC
 - CAROSABIL PE DOMENIUL PRIVAT
 - PIETONAL PE DOMENIUL PUBLIC
 - PIETONAL PE DOMENIUL PRIVAT
- 4 AMENAJARI PEISAGERE**
- PLANTATII, SPATII VERZI AMENAJATE PROPUSE
 - APE
- 5 CONFIGURATIA FUNCTIONALA A ZONEI**
- LOCUINTE SI FUNCTIUNI COMPLEMENTARE
- 6 BILANT TERITORIAL SI INDICATORI URBANISTICI**

	EXISTENT mp	EXISTENT %	PROPUSE mp	PROPUSE %
LOCUINTE SI FUNCTIUNI COMPLEMENTARE	0	0.00	128.5	15.86
ZONE CAROSABILE, PARCARI	0	0.00	50.00	6.17
SPATII PIETONALE	0	0.00	40	4.94
SPATII VERZI AMENAJATE	0	0.00	350	43.21
ALTE ZONE TEREN NECONSTRUIT	810	100.00	241.5	29.81
TOTAL SUPRAFATA STUDIATA	810	100.00	810	100.00

POT_{MAX}=30% CUT_{MAX}=0.35

Verificator	Nume	Semnatura	Cerinta	Referat / Expertiza nr./Data
Expert				
S.C. TEKTURA S.R.L. C.U.I. RO 6564459 NR INREGISTRARE J26/1285/1994				BENEFICIAR: S.C. ALLSTAR PROD S.R.L. DENUMIREA PR. PUD STUDIU DE AMPLASAMENT PENTRU CONSTRUIRE CASA DE LOCUIT ZONA VOINCENIILOR Mun. TG MURES Jud. MURES
Calitatea	Nume	Semnatura	Scara	Faza: P.U.D.
Sef proiect	Arh. RAUS A.		1:500	
Proiectat	Arh. RAUS A.		Data	
Desenat	VARGANCSIK Z		2012	
Verificat				
				Planşa A2 Pr. nr. 27/1 /2012
REGLEMENTARI URBANISTICE				