



LOCALITATEA TG-MURES
str. Voinicilor
PLAN DE SITUATIE
scara 1:500

PLAN URBANISTIC DE DETALIU
POSSIBILITATI DE MOBILARE
URBANISTICE

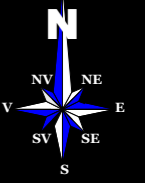

LEGENDA

- LIMITA ZONEI STUDIATE
- LIMITA PROPRIETATE STUDIATA
- CONSTRUCTII NOI PROPUSE
- ACCESE CAROSABILE DE INTERVENTIE SI DESERVIRE PROPUSE
- ACCESE PIETONALE PROPUSE
- CAROSABIL
- SEMICAROSABIL
- PIETONAL
- PLANTATII, SPATII VERZI AMENAJATE PROPUSE
- APE

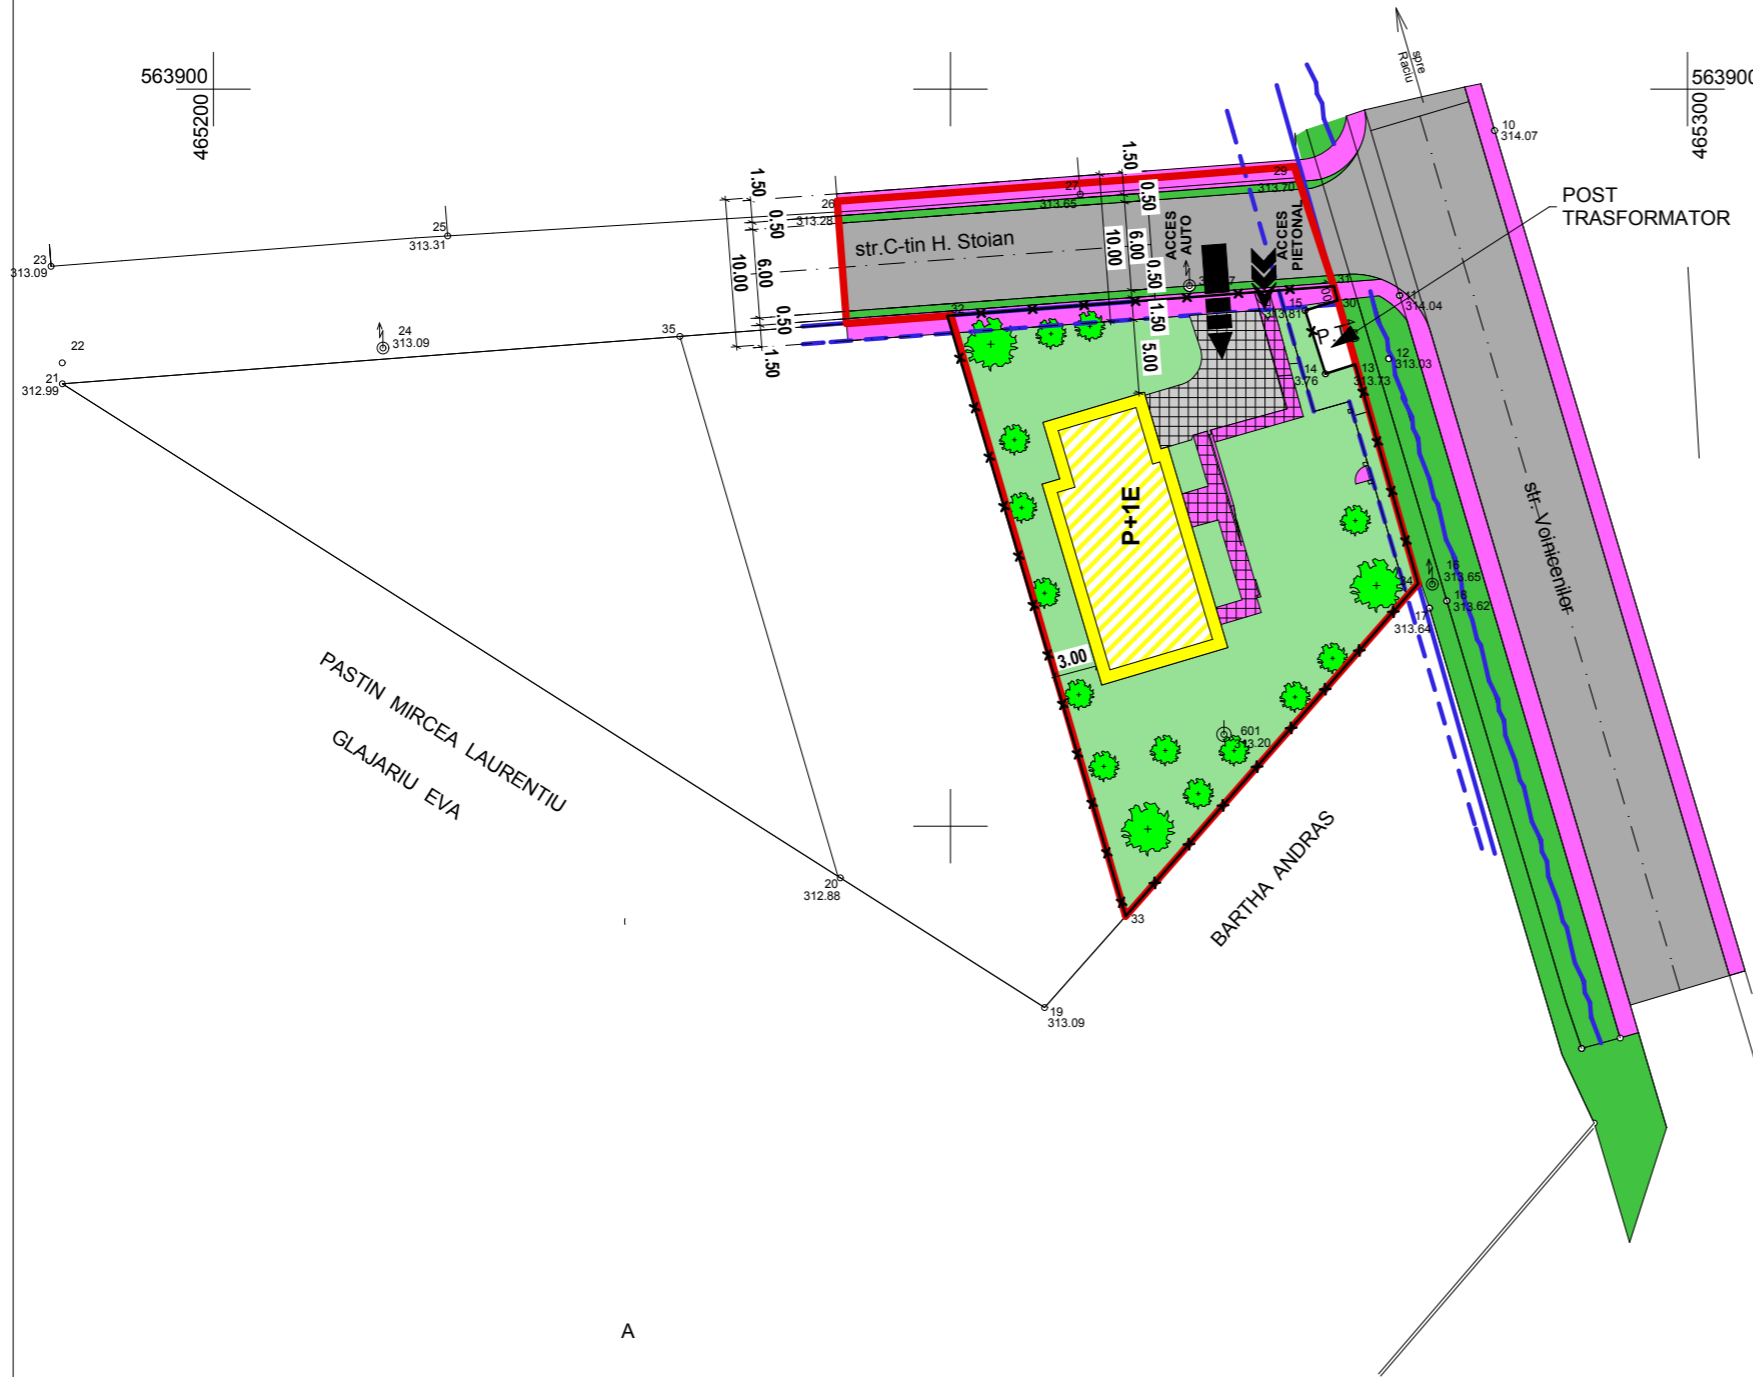

				Referat / Expertiza nr./Data
Verificator	Nume	Semnatura	Cerinta	
Expert				
S.C. TEKTURA S.R.L. C.U.I. RO 6564459 NR INREGISTRARE J26/1285/1994				BENEFICIAR: S.C. ALLSTAR PROD S.R.L. DENUMIREA PR: PUD STUDIU DE AMPLASAMENT PENTRU CONSTRUIRE CASA DE LOCUIT ZONA VOINCENILOR Mun. TG MURES Jud. MURES
Calitatea	Nume	Semnatura	Scara	Faza: P.U.D.
Sef proiect	Arh. RAUS A.		1:500	
Proiectat	Arh. RAUS A.		Data	Pr. nr:
Desenat	VARGANCSIK Z		2012	27/1
Verificat				/2012
POSSIBILITATI DE MOBILARE URBANISTICE				