


LOCALITATEA TG-MURES  
str. Voinicilor  
PLAN DE SITUATIE  
scara 1:500

PLAN URBANISTIC DE DETALIU

REGLEMENTARI EDILITARE

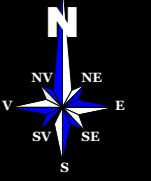

LEGENDA


1 LIMITE

— LIMITA ZONEI STUDIATE


\*-\* LIMITA PROPRIETATE STUDIATA

2 RGELEMENTARI EDILITARE


EXISTENT

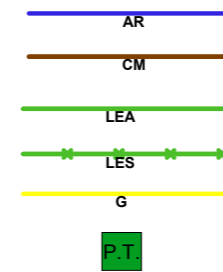

PROPOS

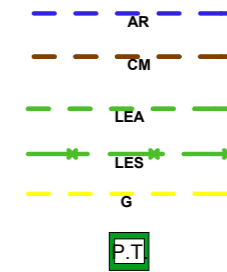

- RETELE ALIMENTARE CU APA
- RETELE CANALIZARE UNITARA
- RETELE ELECTRICE AERIENE
- RETELE ELECTRICE SUBTERANE
- RETELE GAZE NATURALE
- POST TRANSFORMATOR

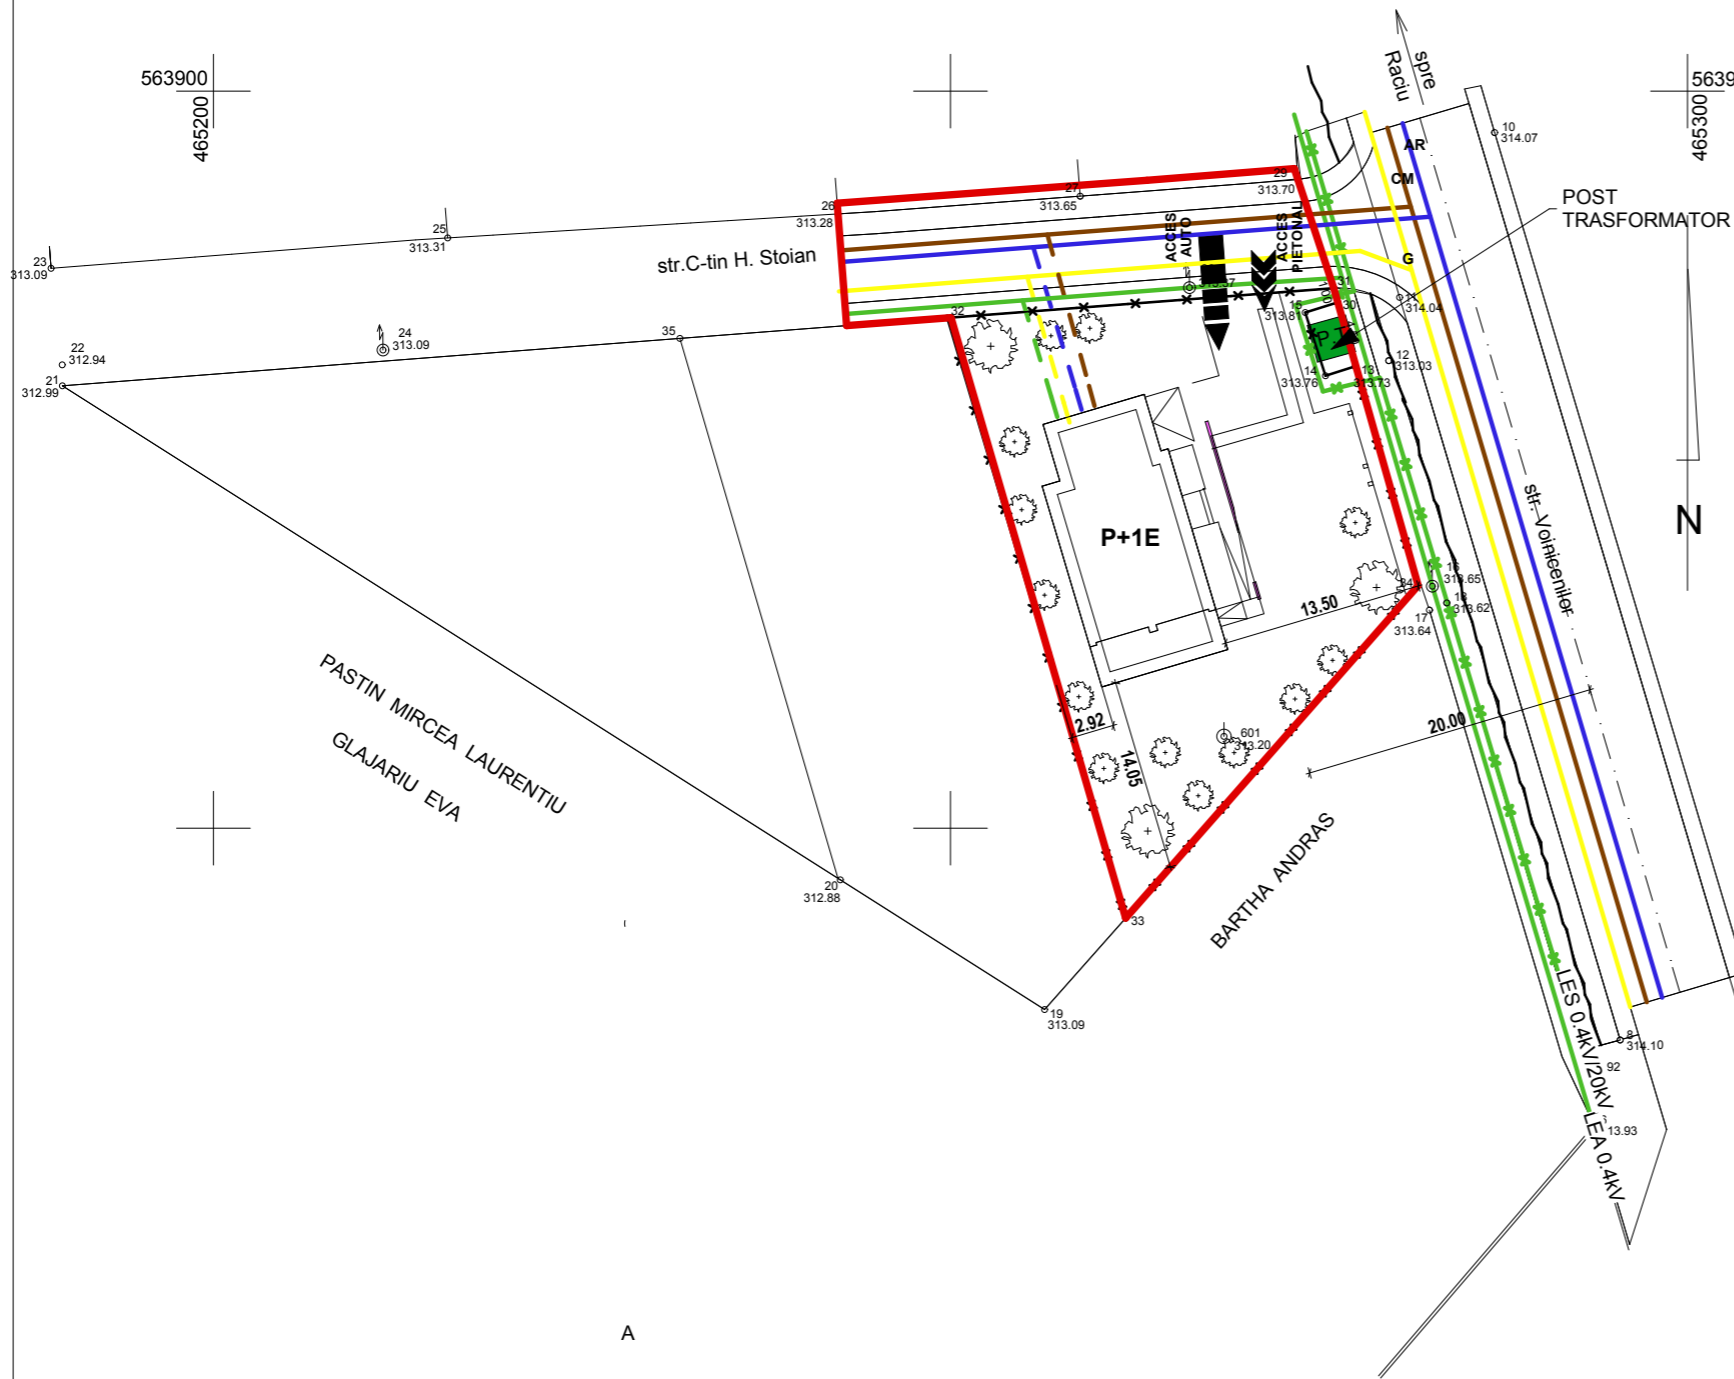

Verificator	Nume	Semnatura	Cerinta	Referat / Expertiza nr./Data
Expert	S.C. TEKTURA S.R.L. C.U.I. RO 6564459 NR INREGISTRARE J26/1285/1994			BENEFICIAR: S.C. ALLSTAR PROD S.R.L. DENUMIREA PR.: PUD STUDIU DE AMPLASAMENT PENTRU CONSTRUIRE CASA DE LOCUIT ZONA VOINCENILOR Mun. TG MURES Jud. MURES
Calitatea	Nume	Semnatura	Scara	Faza: P.U.D.
Sef proiect	Arh. RAUS A.		1:500	Pr. nr: 27/1 /2012
Proiectat	Arh. RAUS A.		Data	REGLEMENTARI EDILITARE
Desenat	VARGANCSIK Z		2012	
Verificat				