




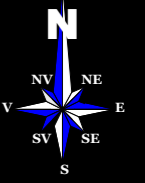


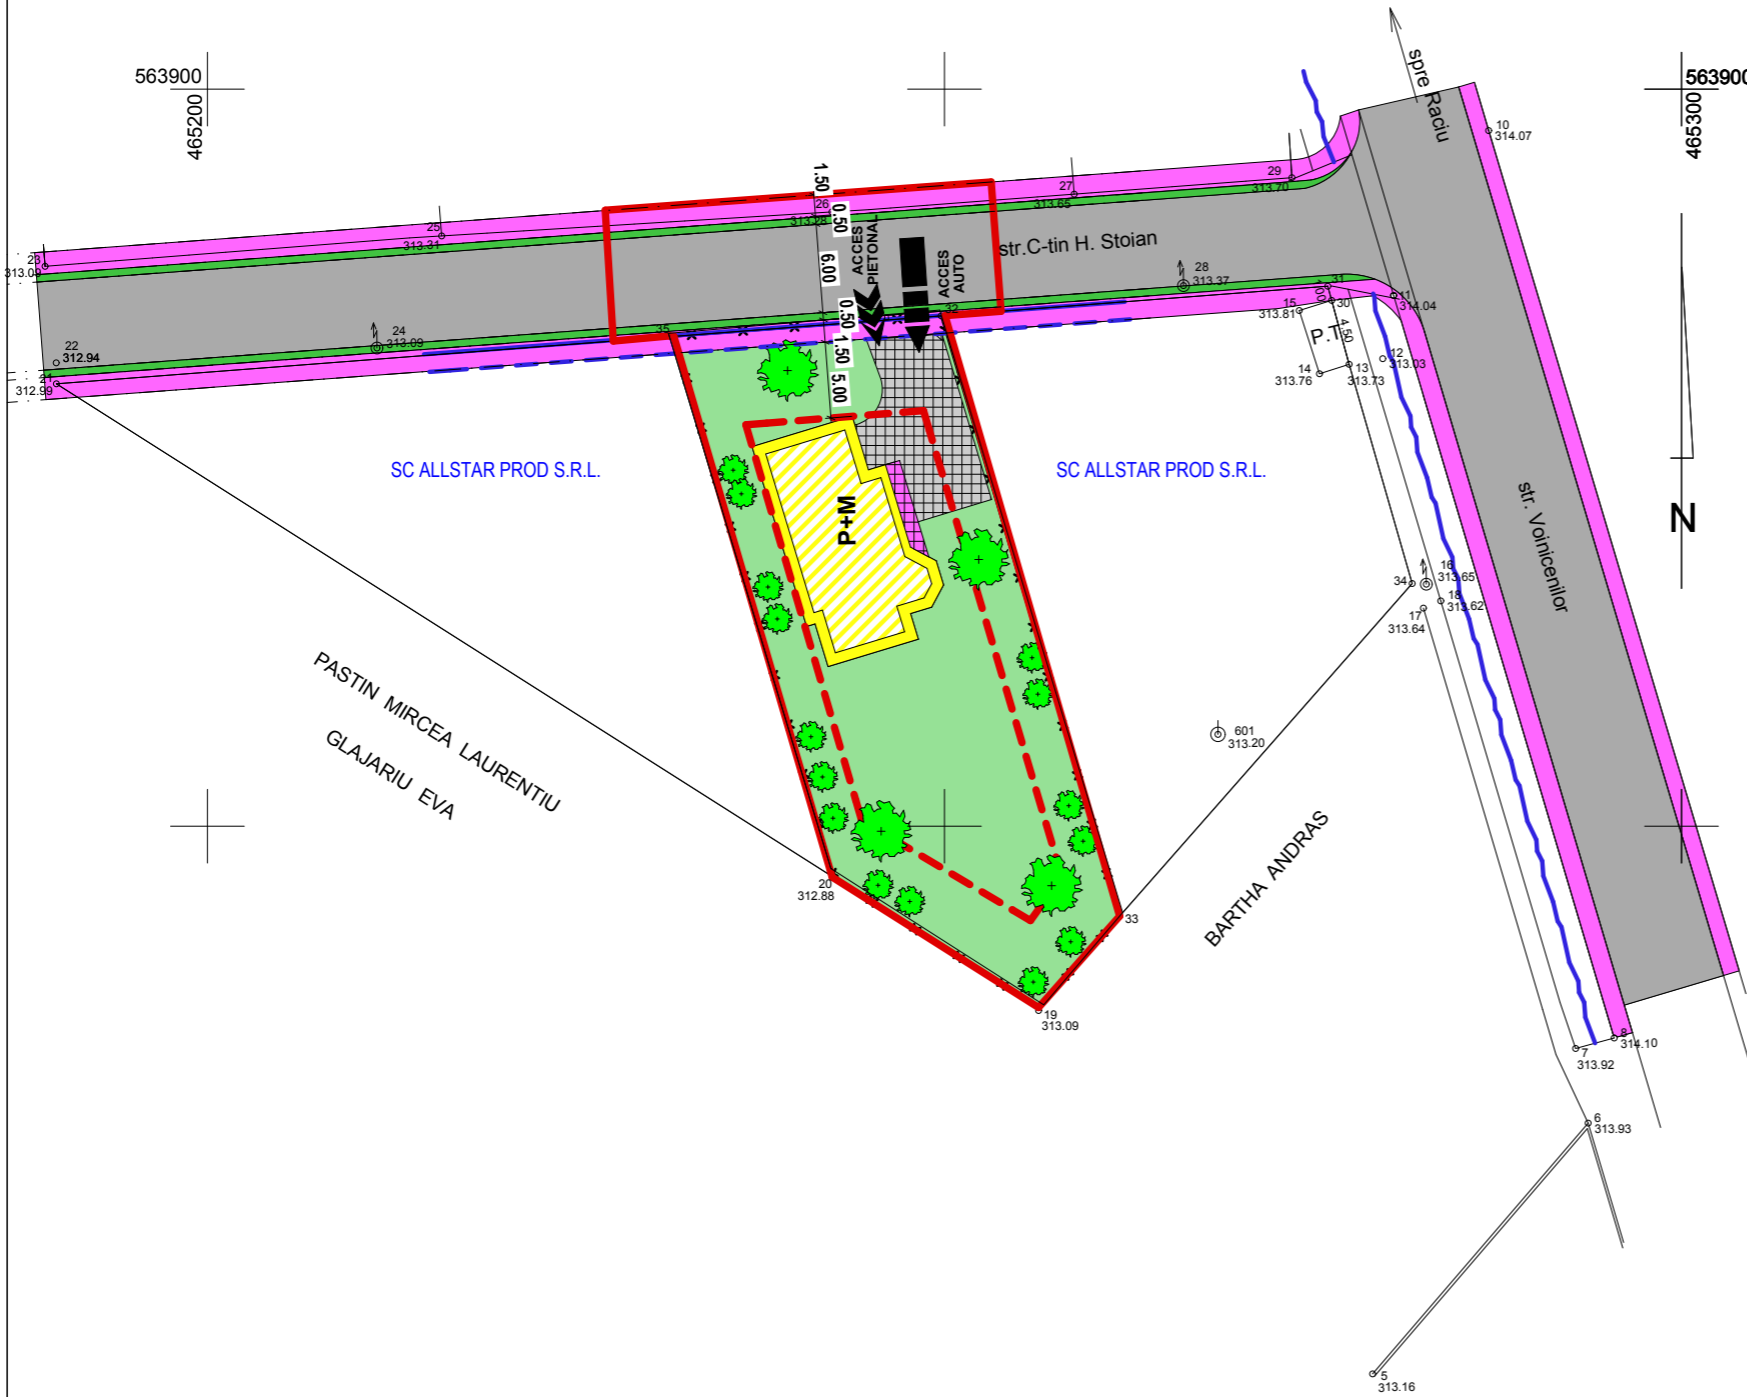
LOCALITATEA TG-MURES
str. Voiniceniilor
PLAN DE SITUATIE
scara 1:500

PLAN URBANISTIC DE DETALIU
POSSIBILITATI DE MOBILARE
URBANISTICE



LEGENDA

- LIMITA ZONEI STUDIATE
- *—*— LIMITA PROPRIETATE STUDIATA
- CONSTRUCTII NOI PROPUSE
-  ACCESE CAROSABILE DE INTERVENTIE SI DESERVIRE PROPUSE
-  ACCESE PIETONALE PROPUSE
- CAROSABIL
-  SEMICAROSABIL
- PIETONAL
-  PLANTATII, SPATII VERZI AMENAJATE PROPUSE
-  APE



				Referat / Expertiza nr./Data
Verificator	Nume	Semnatura	Cerinta	BENEFICIAR: S.C. ALLSTAR PROD S.R.L. DENUMIREA PR: PUD STUDIU DE AMPLASAMENT PENTRU CONSTRUIRE CASA DE LOCUIT ZONA VOINCENIILOR Mun. TG MURES Jud. MURES
Expert				
S.C. TEKTURA S.R.L. C.U.I. RO 6564459 NR INREGISTRARE J26/1285/1994				Plansa A5
Calitatea	Nume	Semnatura	Scara 1:500	Faza: P.U.D.
Sef proiect	Arh. RAUS A.			Pr. nr: 27/2 /2012
Proiectat	Arh. RAUS A.		Data 2012	
Desenat	VARGANCSIK Z			
Verificat				POSSIBILITATI DE MOBILARE URBANISTICE