


LOCALITATEA TG-MURES
str. Voinicilor
PLAN DE SITUATIE
scara 1:500

PLAN URBANISTIC DE DETALIU

REGLEMENTARI EDILITARE

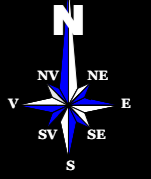

LEGENDA


1 LIMITE

— LIMITA ZONEI STUDIATE


--* LIMITA PROPRIETATE STUDIATA

2 RGELEMENTARI EDILITARE


EXISTENT

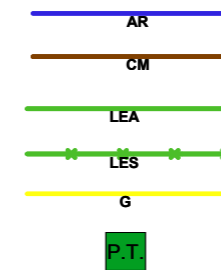

PROPOS

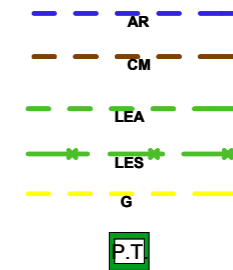

-RETELE ALIMENTARE CU APA
-RETELE CANALIZARE UNITARA
-RETELE ELECTRICE AERIENE
-RETELE ELECTRICE SUBTERANE
-RETELE GAZE NATURALE
POST TRANSFORMATOR

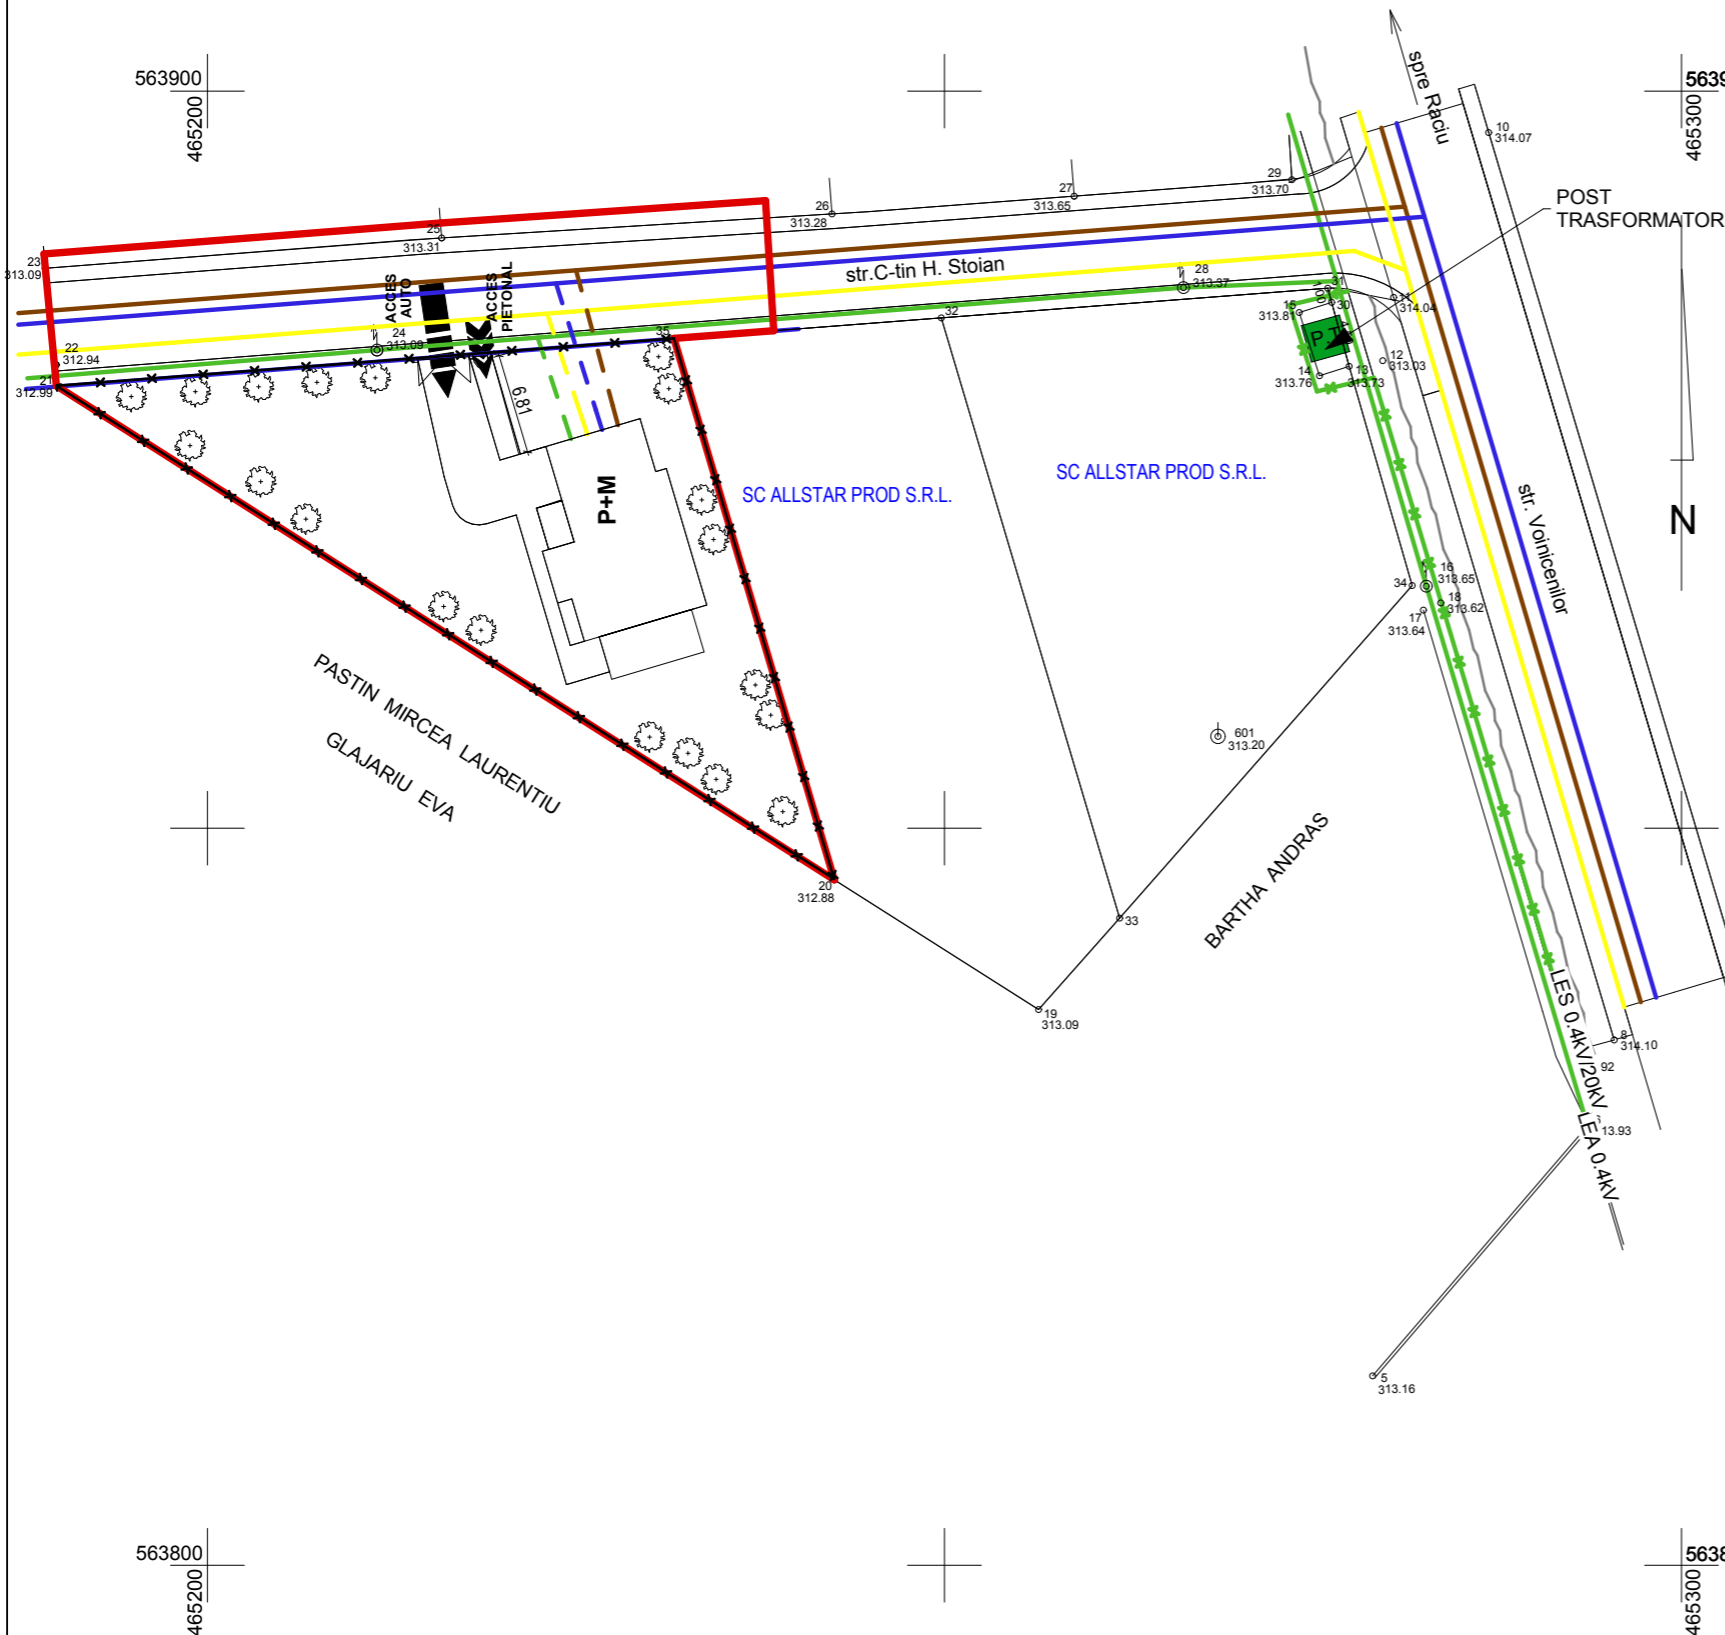

Verificator	Nume	Semnatura	Cerinta	Referat / Expertiza nr./Data
Expert	S.C. TEKURA S.R.L. C.U.I. RO 6564459 NR INREGISTRARE J26/1285/1994			BENEFICIAR: S.C. ALLSTAR PROD S.R.L. DENUMIREA PR.: PUD STUDIU DE AMPLASAMENT PENTRU CONSTRUIRE CASA DE LOCUIT ZONA VOINCENILOR Mun. TG MURES Jud. MURES
Calitatea	Nume	Semnatura	Scara	Faza: P.U.D. REGLEMENTARI EDILITARE
Sef proiect	Arh. RAUS A.		1:500	
Proiectat	Arh. RAUS A.		Data	
Desenat	VARGANCSIK Z.		2012	
Verificat				
				Plansa A3
				Pr. nr: 27/3 /2012