



 


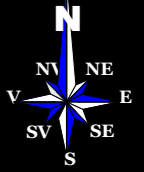






# PLAN URBANISTIC DE DETALIU

## POSSIBILITATI DE MOBILARE URBANISTICE



### LEGENDA

-  LIMITA ZONEI STUDIATE
-  LIMITA PROPRIETATE STUDIATA
-  TERENURI LIBERE NECONSTRUITE
-  CONSTRUCTII NOI PROPUSE
-  ACCESE CAROSABILE DE INTERVENTIE SI DESERVIRE PROPUSE
-  ACCESE PIETONALE PROPUSE
-  CAROSABIL/PARCARI
-  PIETONAL
-  TERASA
-  PLANTATII, SPATII VERZI AMENAJATE PROPUSE

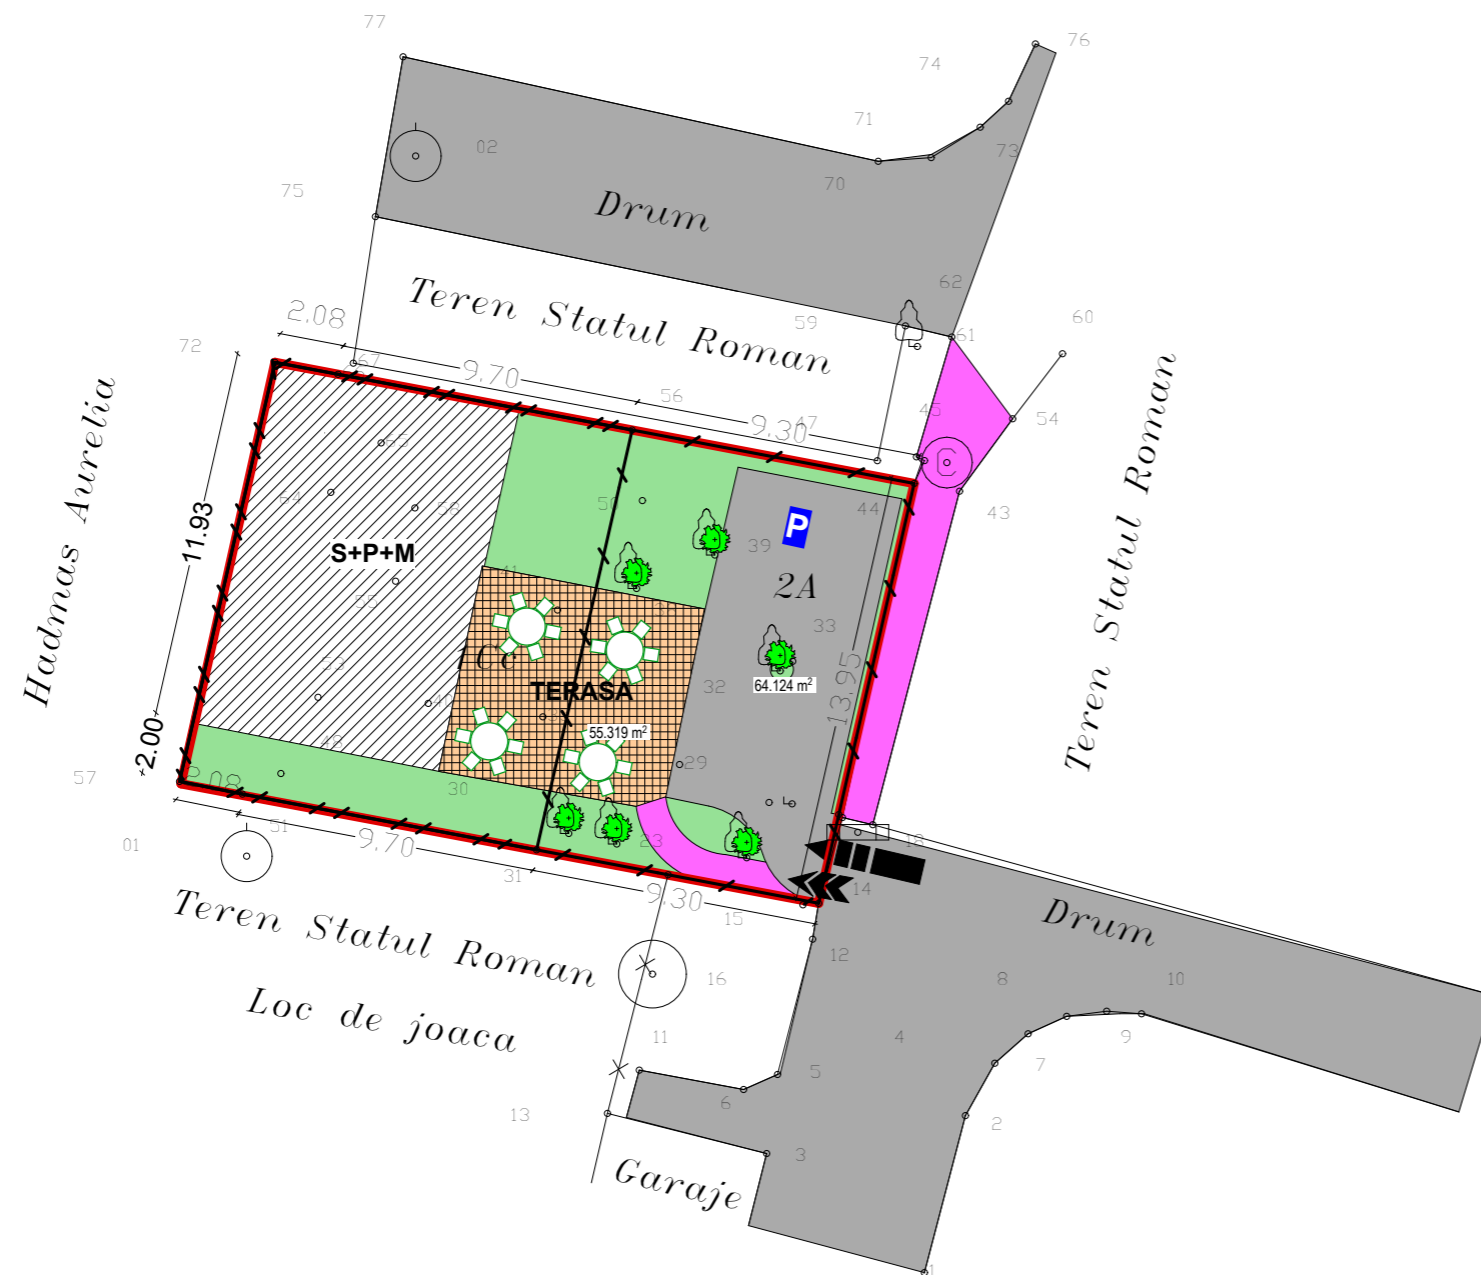

POT<sub>MAX</sub>=35% CUT<sub>MAX</sub>=0.90

Verificator Expert	Nume	Semnatura	Cerinta	Referat / Expertiza nr./Data
<b>S.C. TEKURA S.R.L.</b> <b>C.U.I. RO 6564459</b> <b>NR INREGISTRARE J26/1285/1994</b>				BENEFICIAR: <b>URSU IONUT</b> DENUMIREA PR.: PUD STUDIU DE AMPLASAMENT pentru construire SPATIU COMERCIAL Str VOINCENILOR Nr 76 Mun. TG MURES Jud. MURES
Calitatea Sef proiect	Nume Arh. RAUS A.	Semnatura	Scara 1:200	Faza: <b>P.U.D.</b>
Proiectat Desenat Verificat	Arh. RAUS A. VARGANCSIK Z		Data 2013	Pr. nr: 3/2013
<b>POSSIBILITATI DE MOBILARE URBANISTICE</b>				