


# PLAN URBANISTIC DE DETALIU

## REGLEMENTARI EDILITARE

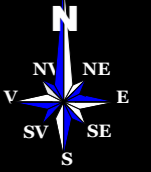


### LEGENDA

#### 1 LIMITE

- LIMITA ZONEI STUDIATE
- LIMITA PROPRIETATE STUDIATA

#### 2 RGELEMENTARI EDILITARE

EXISTENT	PROPUS	
<span style="color: blue;">—</span> AR	<span style="color: blue;">- - -</span> AR	-RETELE ALIMENTARE CU APA
<span style="color: brown;">—</span> CM	<span style="color: brown;">- - -</span> CM	-RETELE CANALIZARE MENAJERA
<span style="color: cyan;">—</span> CP	<span style="color: cyan;">- - -</span> CP	-RETELE DE CANALIZARE PLUVIALA
<span style="color: green;">—</span> LEA	<span style="color: green;">- - -</span> LEA	-RETELE ELECTRICE AERIENE
<span style="color: green;">—x—x—</span> LES	<span style="color: green;">-x-x-</span> LES	-RETELE ELECTRICE SUBTERANE
<span style="color: yellow;">—</span> G	<span style="color: yellow;">- - -</span> G	-RETELE GAZE NATURALE

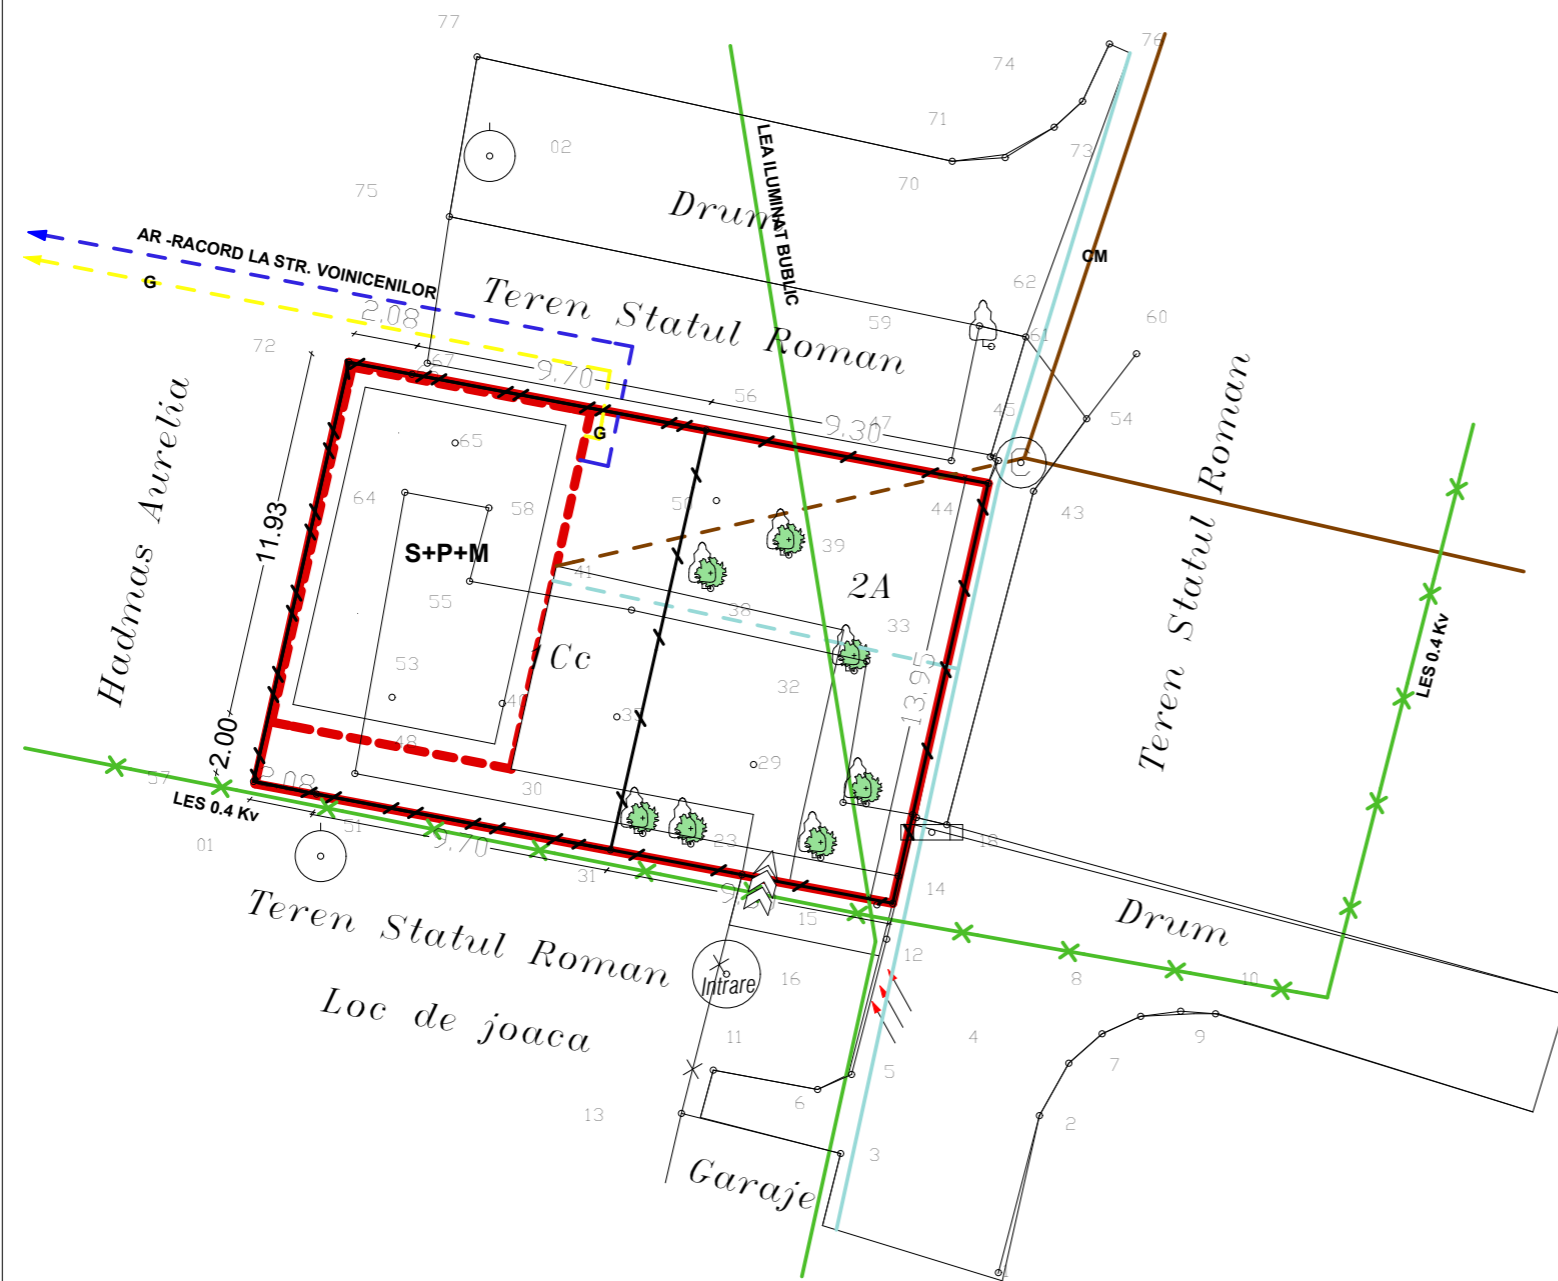

Verificator Expert	Nume	Semnatura	Cerinta	Referat / Expertiza nr./Data
<b>S.C. TEKURA S.R.L.</b> C.U.I. RO 6564459 NR INREGISTRARE J26/1285/1994				BENEFICIAR: <b>URSU IONUT</b> DENUMIREA PR.: PUD STUDIU DE AMPLASAMENT pentru construire SPATIU COMERCIAL Str VOINCENILOR Nr 76 Mun. TG MURES Jud. MURES
Calitatea	Nume	Semnatura	Scara 1:200	Faza: P.U.D.
Sef proiect	Arh. RAUS A.			Pr. nr: 3/2013
Proiectat	Arh. RAUS A.		Data 2013	
Desenat	VARGANCSIK Z			
Verificat				
<b>REGLEMENTARI EDILITARE</b>				