
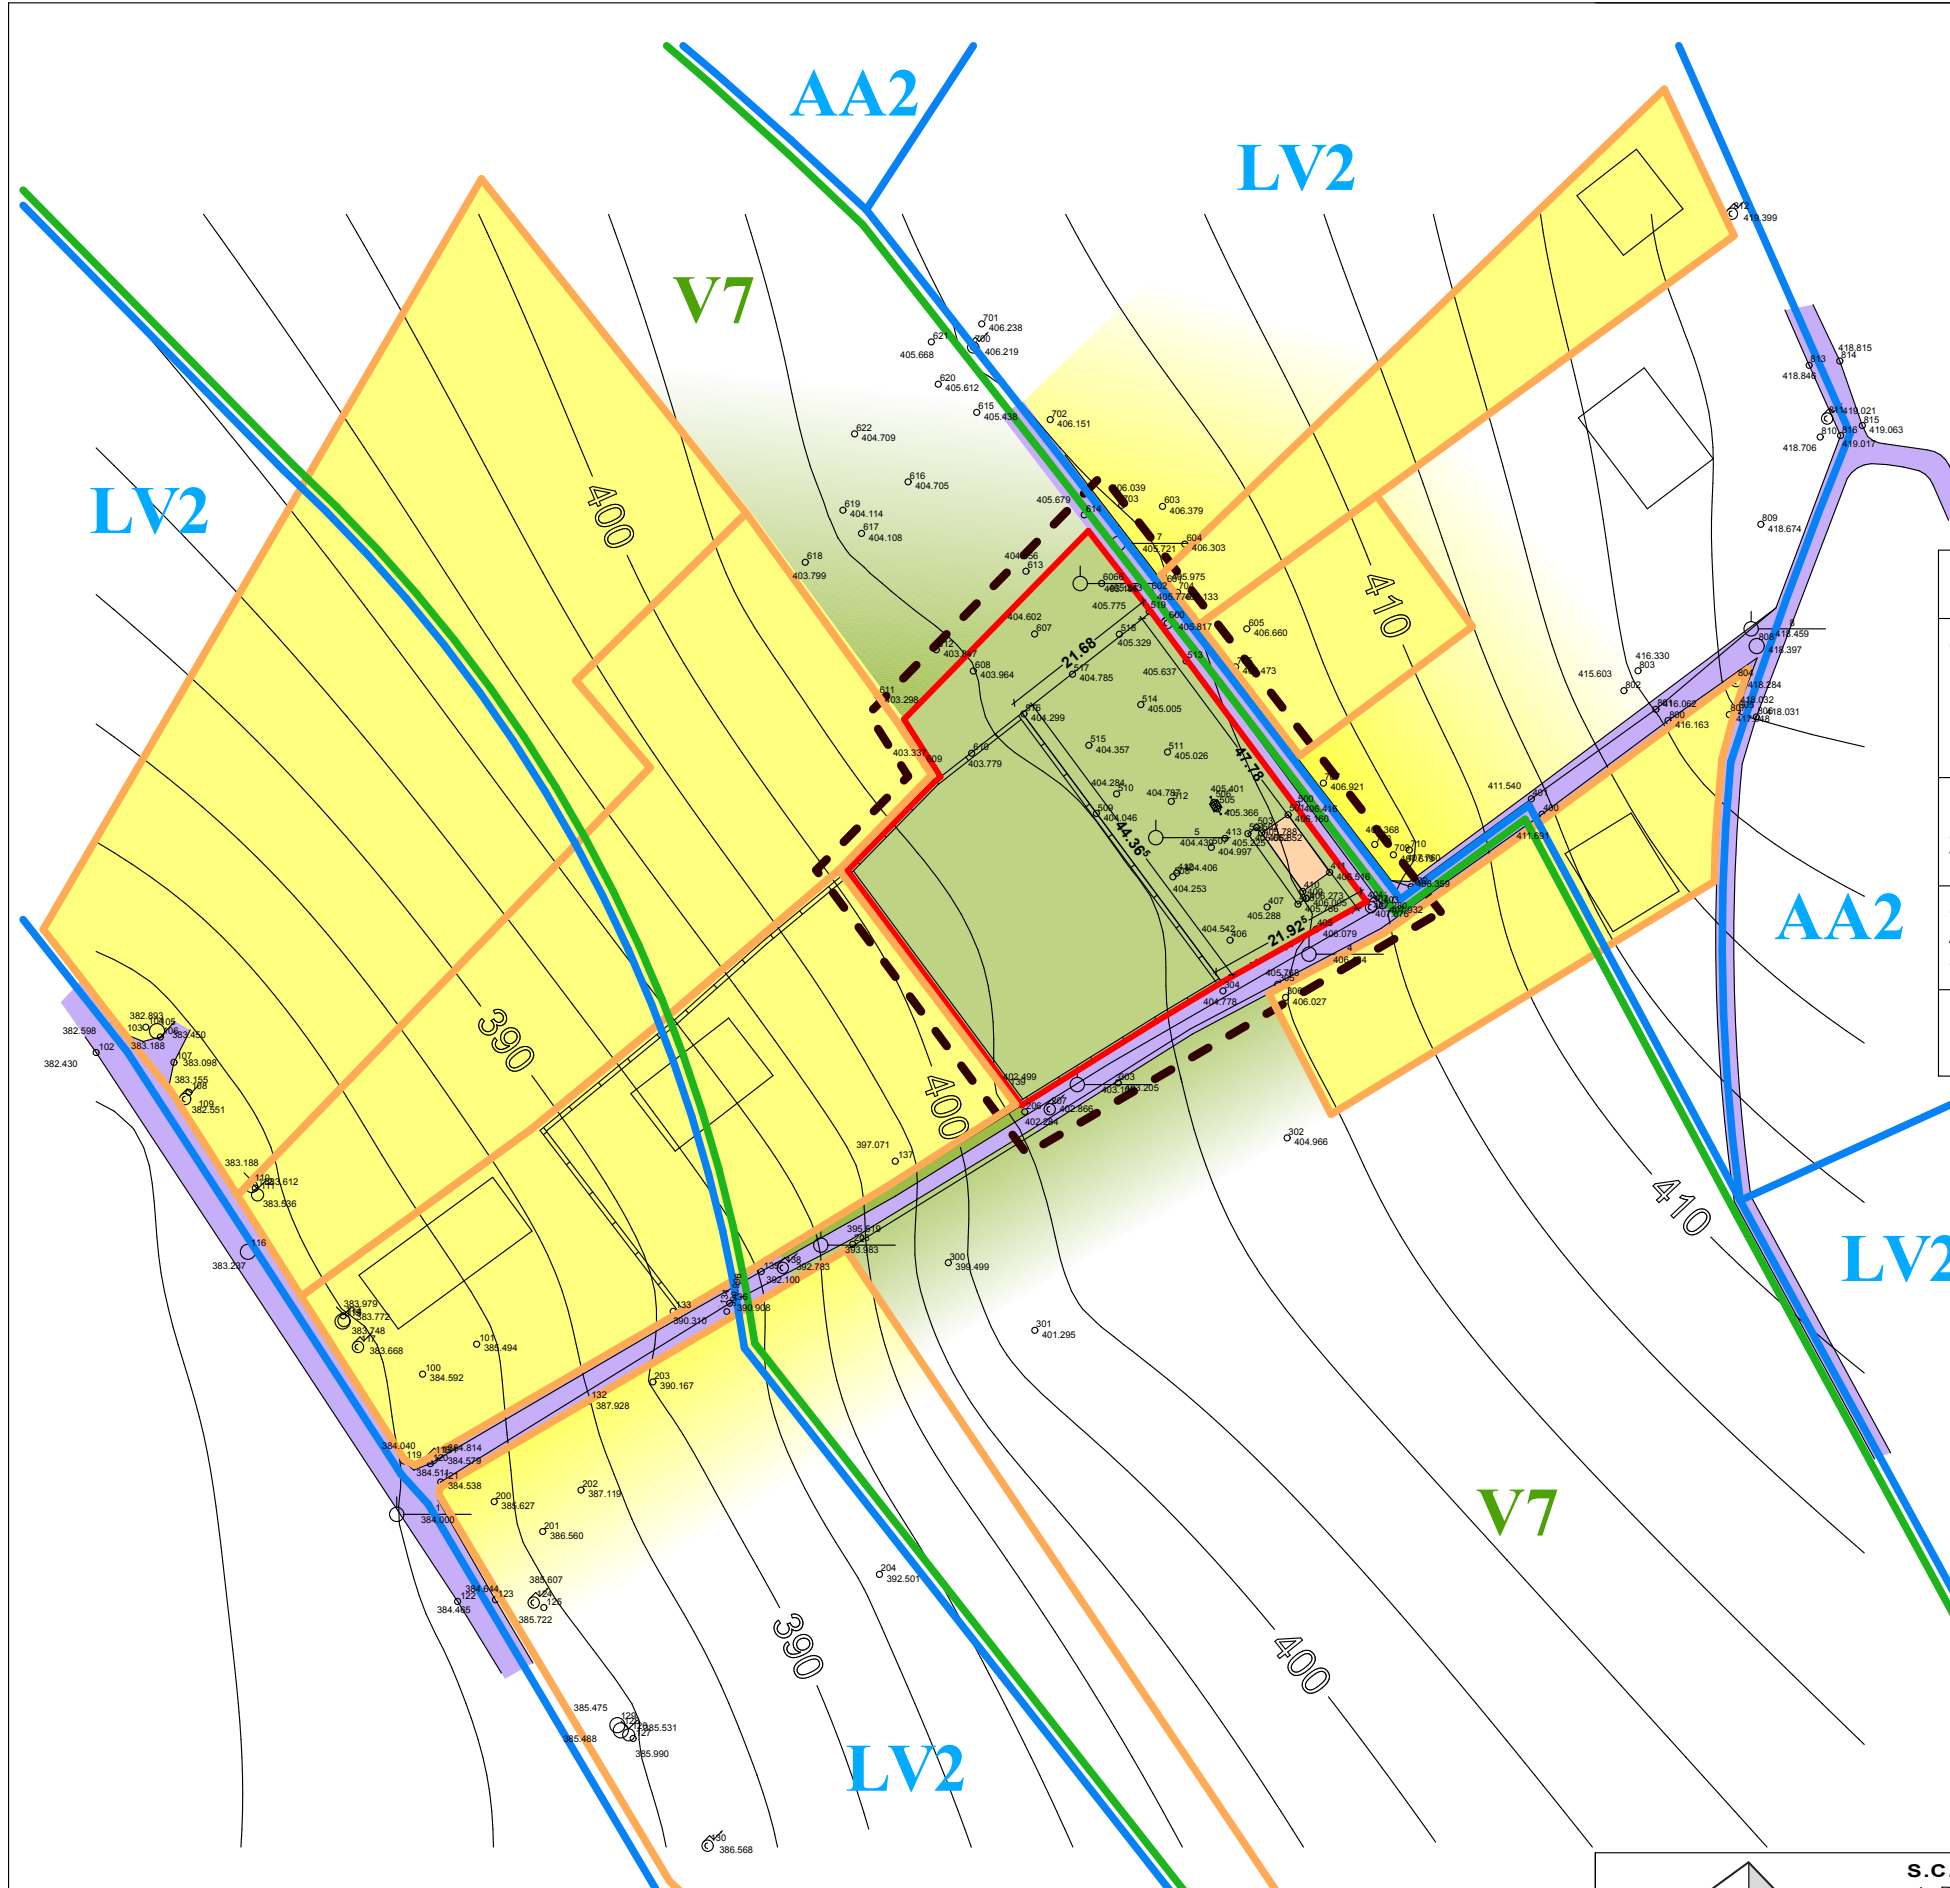


P.U.Z. - RECONFORMARE ZONA PENTRU  
CONSTRUIRE LOCUINTA UNIFAMILIALA  
mun. Tirgu-Mures, jud. Mures

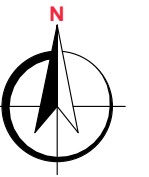

DOMENII	DISFUNCTIONALITATI	PRIORITATI
CIRCULATIE	- DRUMURI DE ACCES FARA PROSPECT CONFORM LEGISLATIEI - DRUMURI NEASFALTATE, FARA UTILITATI, SANTURI DE GARDA - PANTE MARI	- REGLEMENTAREA CIRCULATIEI IN ZONA - PROIECTAREA SI EXECUTIA DE DRUMURI URBANIZATE, EVENTUAL CU SENSURI UNICE
FOND CONSTRUIT SI UTILIZARE TERENURI	- ZONA IN CURS DE DEZVOLTARE	- REGLEMENTAREA ZONEI
SPATII PLANTATE, AGREMENT, SPORT	- ZONA VERDE CU GRADINI	- PASTRAREA CARACTERULUI VERDE AL ZONEI, CU EDIFICATE CU REGIM MIC DE INALTIME
PROBLEME DE MEDIU	- NU SUNT	-


LEGENDA:

LIMITE:

- LIMITA ZONEI STUDIATE
- LIMITA PROPRIETATE BENEFICIARI P.U.Z.
- LIMITA U.T.R. Lv2, AA2 conform P.U.G. TG MURES
- LIMITA U.T.R. V7 conform P.U.G. TG MURES
- LIMITA ZONELOR STUDIATE IN DOC. URBANISTICE APROBATE

ZONIFICARE:

- ZONA LOCUINTE CU REGIM MIC DE INALTIME
- ZONA TERENURI ARABILE, PLANTATII
- ZONA CAI COMUNICATIE RUTIERA SI AMENAJARI AFERENTE
- CABANA EXISTENTA PE TEREN

			<b>S.C. ARHITECTOR S.R.L.</b> str. Revolutiei nr. 22 . Tg-Mures-RO tel/fax: 0265-217822 J26-1100-2002 - R15097611 arhiteconpro@yahoo.com		Beneficiar: <b>SZONYI MARTHA si sotul SZONYI ZOLTAN ZSOMBOR</b>		PROIECT NR. 355/2013	
			Specificatie Coordonator urbanism Intocmit Desenat		Nume arh. Kovacs Angela arh. Konrad Eniko arh. Konrad Eniko		Semnatura Scara: 1:1000 Data: 03.2014	