
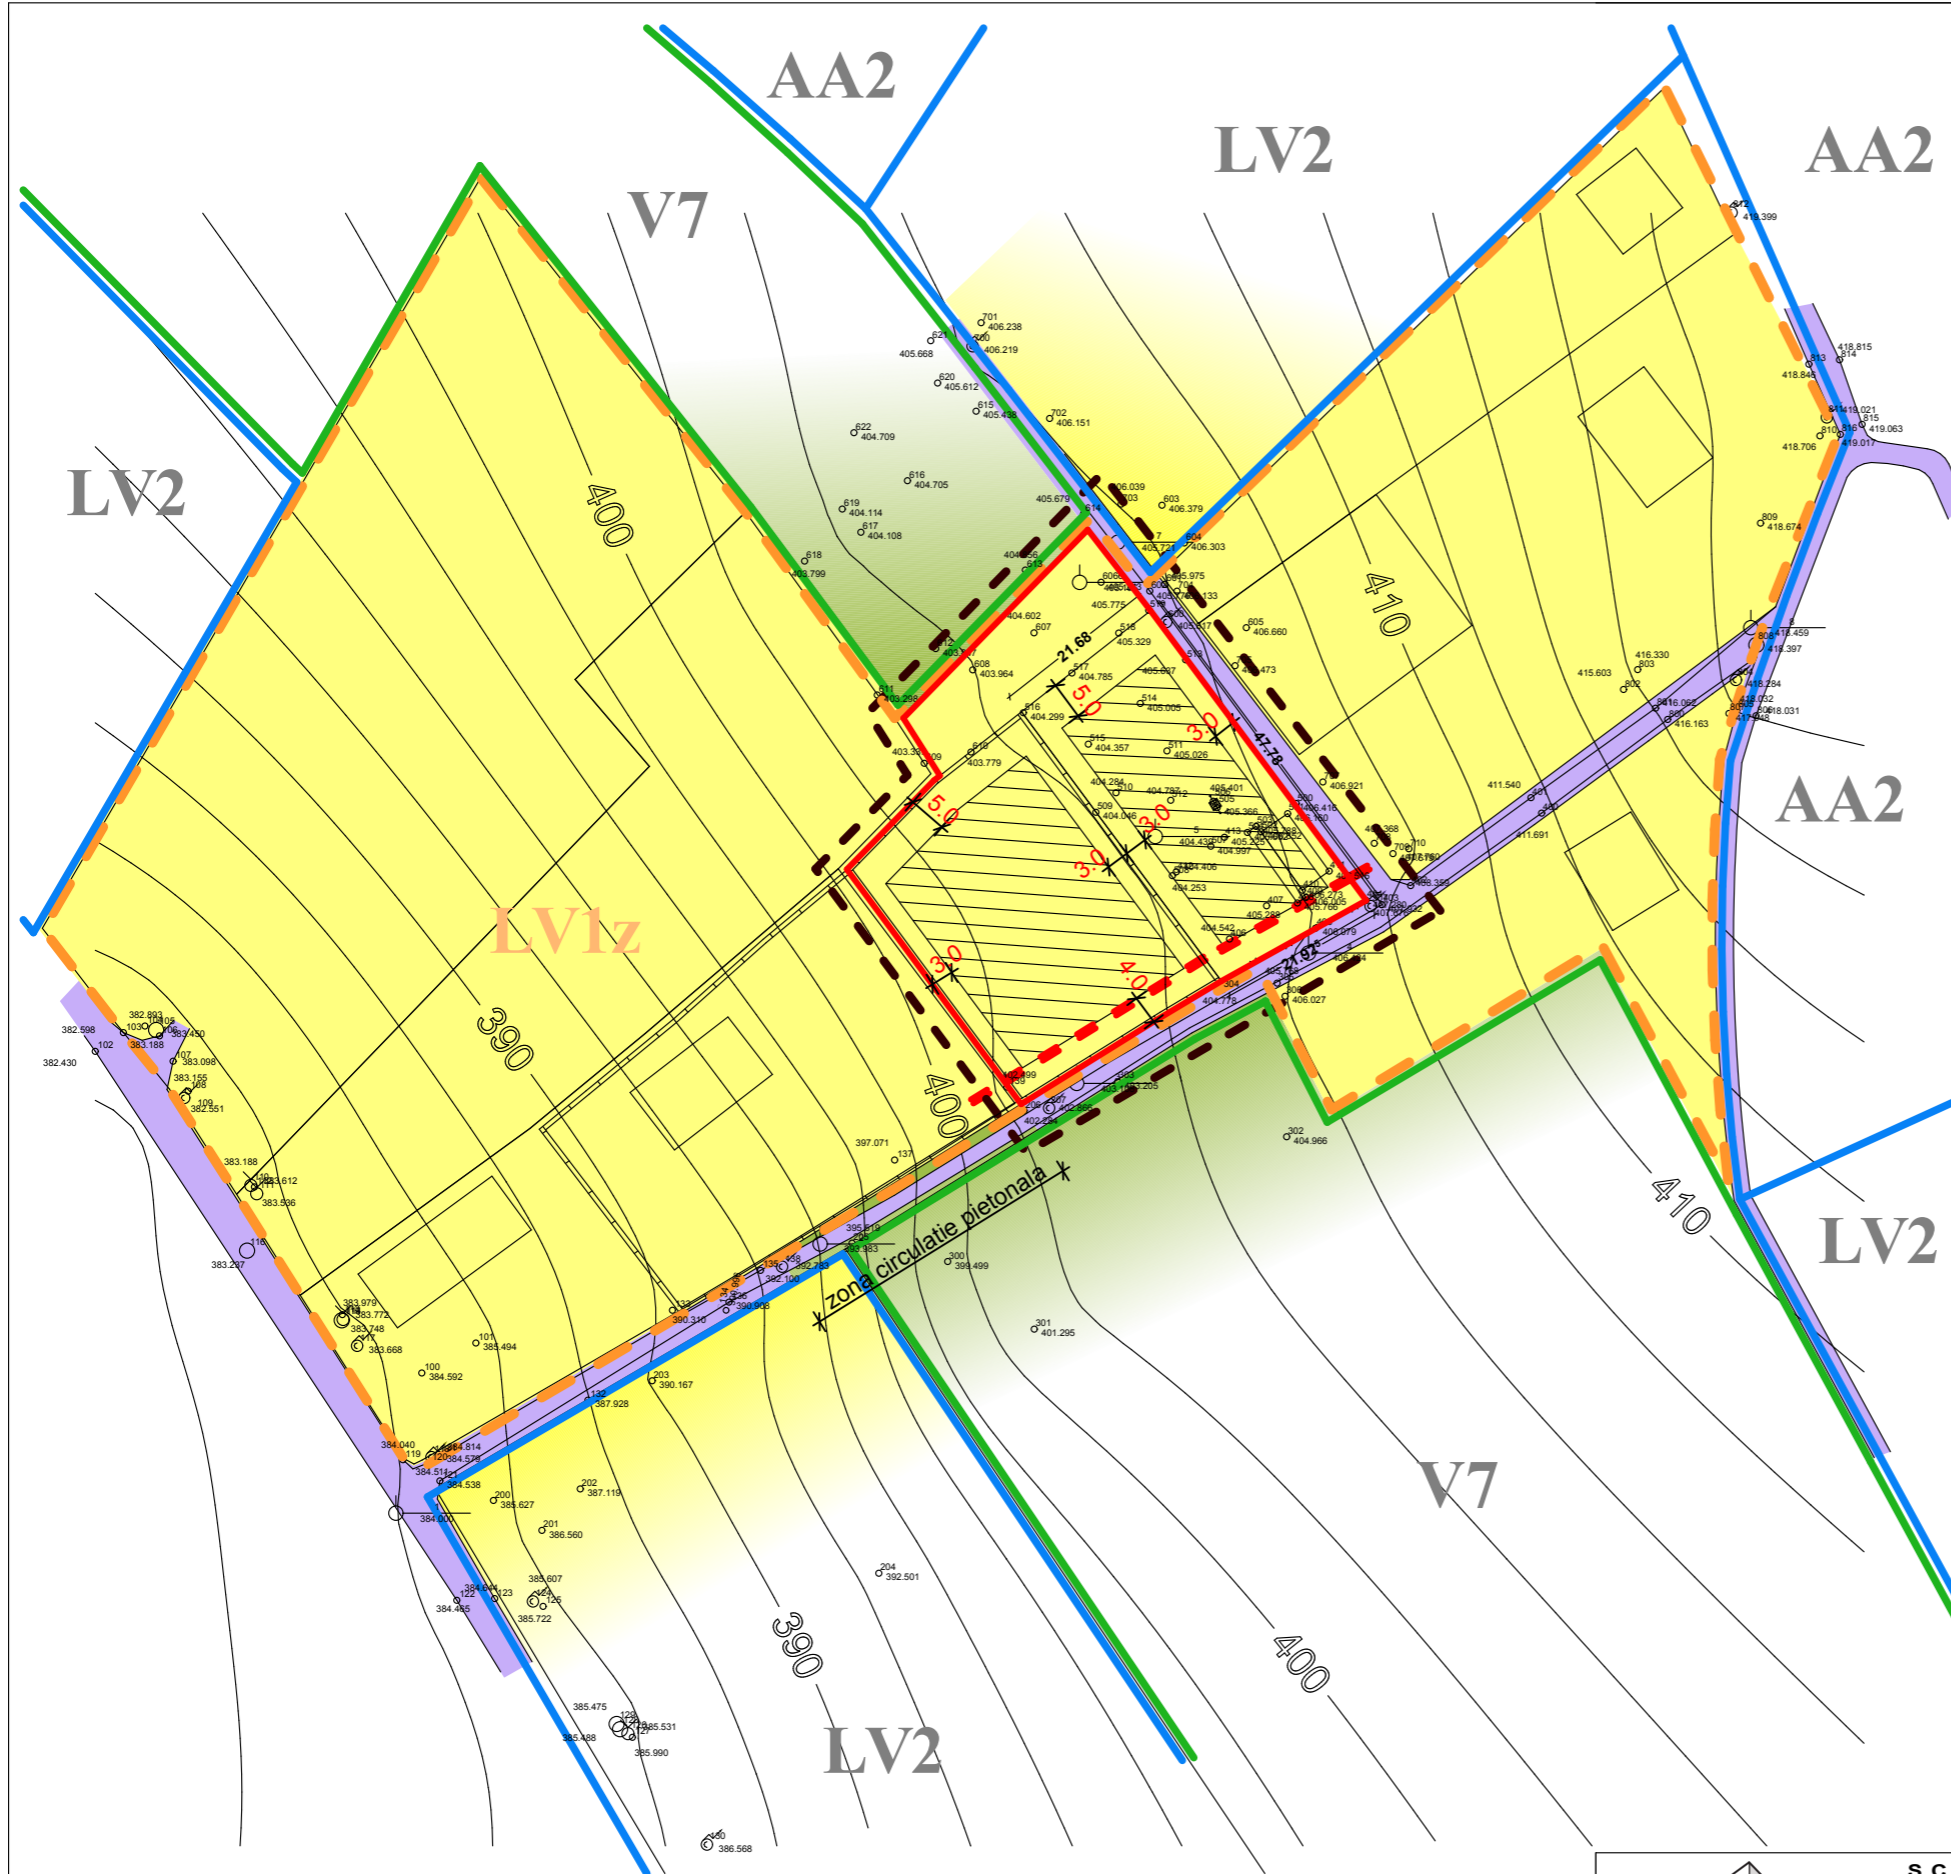


P.U.Z. - RECONFORMARE ZONA PENTRU
CONSTRUIRE LOCUINTA UNIFAMILIALA
mun. Tirgu-Mures, jud. Mures

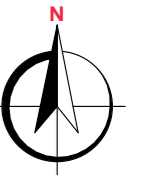

BILANT TERITORIAL ZONA STUDIATA					
NR. ART.	TERITORIUL AFERENT	EXISTENT		PROPUS	
		mp	%	mp	%
1.	ZONA LOCUINTE CU REGIM MIC DE INALTIME	431,3	11,15%	3124,3	80,79%
2.	CABANA	40,0	1,03%	-	-
3.	ZONA TERENURI ARABILE, PLANTATII	2880,6	74,50%	227,6	5,89%
4.	ZONA CAI DE COMUNICATIE RUTIERA SI AMENAJARI AFERENTE	515,1	13,32 %	515,1	13,32 %
TOTAL		3867,0	100%	3867,0	100%

LEGENDA:

LIMITE:

- LIMITA ZONEI STUDIATE
- LIMITA PROPRIETATE BENEFICIARI P.U.Z.
- ALINIAMENT PROPUS
- LIMITA U.T.R. Lv2, AA2 conform P.U.G. TG MURES
- LIMITA U.T.R. V7 conform P.U.G. TG MURES
- LIMITA U.T.R. LV1z PROPUSA IN DOC. DE FATA, P.U.Z. - RECONFORMARE ZONA STR. VIILE DEALUL MIC

ZONIFICARE:

- ZONA LOCUINTE CU REGIM MIC DE INALTIME
- ZONA TERENURI ARABILE, PLANTATII
- ZONA CAI COMUNICATIE RUTIERA SI AMENAJARI AFERENTE
- ZONA MAXIMA IN CARE SE POATE INCADRA O CONSTRUCTIE

POT - 20%
CUT - 0.3 LA P
- 0.6 LA P+1

 S.C. ARHITECTON S.R.L. str. Revolutiei nr. 22 . Tg-Mures-RO tel/fax: 0265-217822 J26-1100-2002 - R15097611 arhitectonpro@yahoo.com			Beneficiar:		PROIECT NR.
			SZONYI MARTHA si sotul SZONYI ZOLTAN ZSOMBOR		355/2013
Specificatie	Nume	Semnatura	Scara:	Denumire proiect:	
Coordonator urbanism	arh. Kovacs Angela			1:1000	P.U.Z. - RECONFORMARE ZONA PENTRU CONSTRUIRE LOCUINTA UNIFAMILIALA str. Viile Dealului Mic, Tirgu-Mures, jud. Mures
Intocmit	arh. Konrad Eniko		Data:	FAZA DE PR.:	
Desenat	arh. Konrad Eniko			03.2014	P.U.Z.
				Denumire plansa:	PLANSA NR.
				PLAN REGLEMENTARI URBANISTICE	A.06