


P.U.Z. - RECONFORMARE ZONA PENTRU  
CONSTRUIRE LOCUINTA UNIFAMILIALA  
mun. Tirgu-Mures, jud. Mures

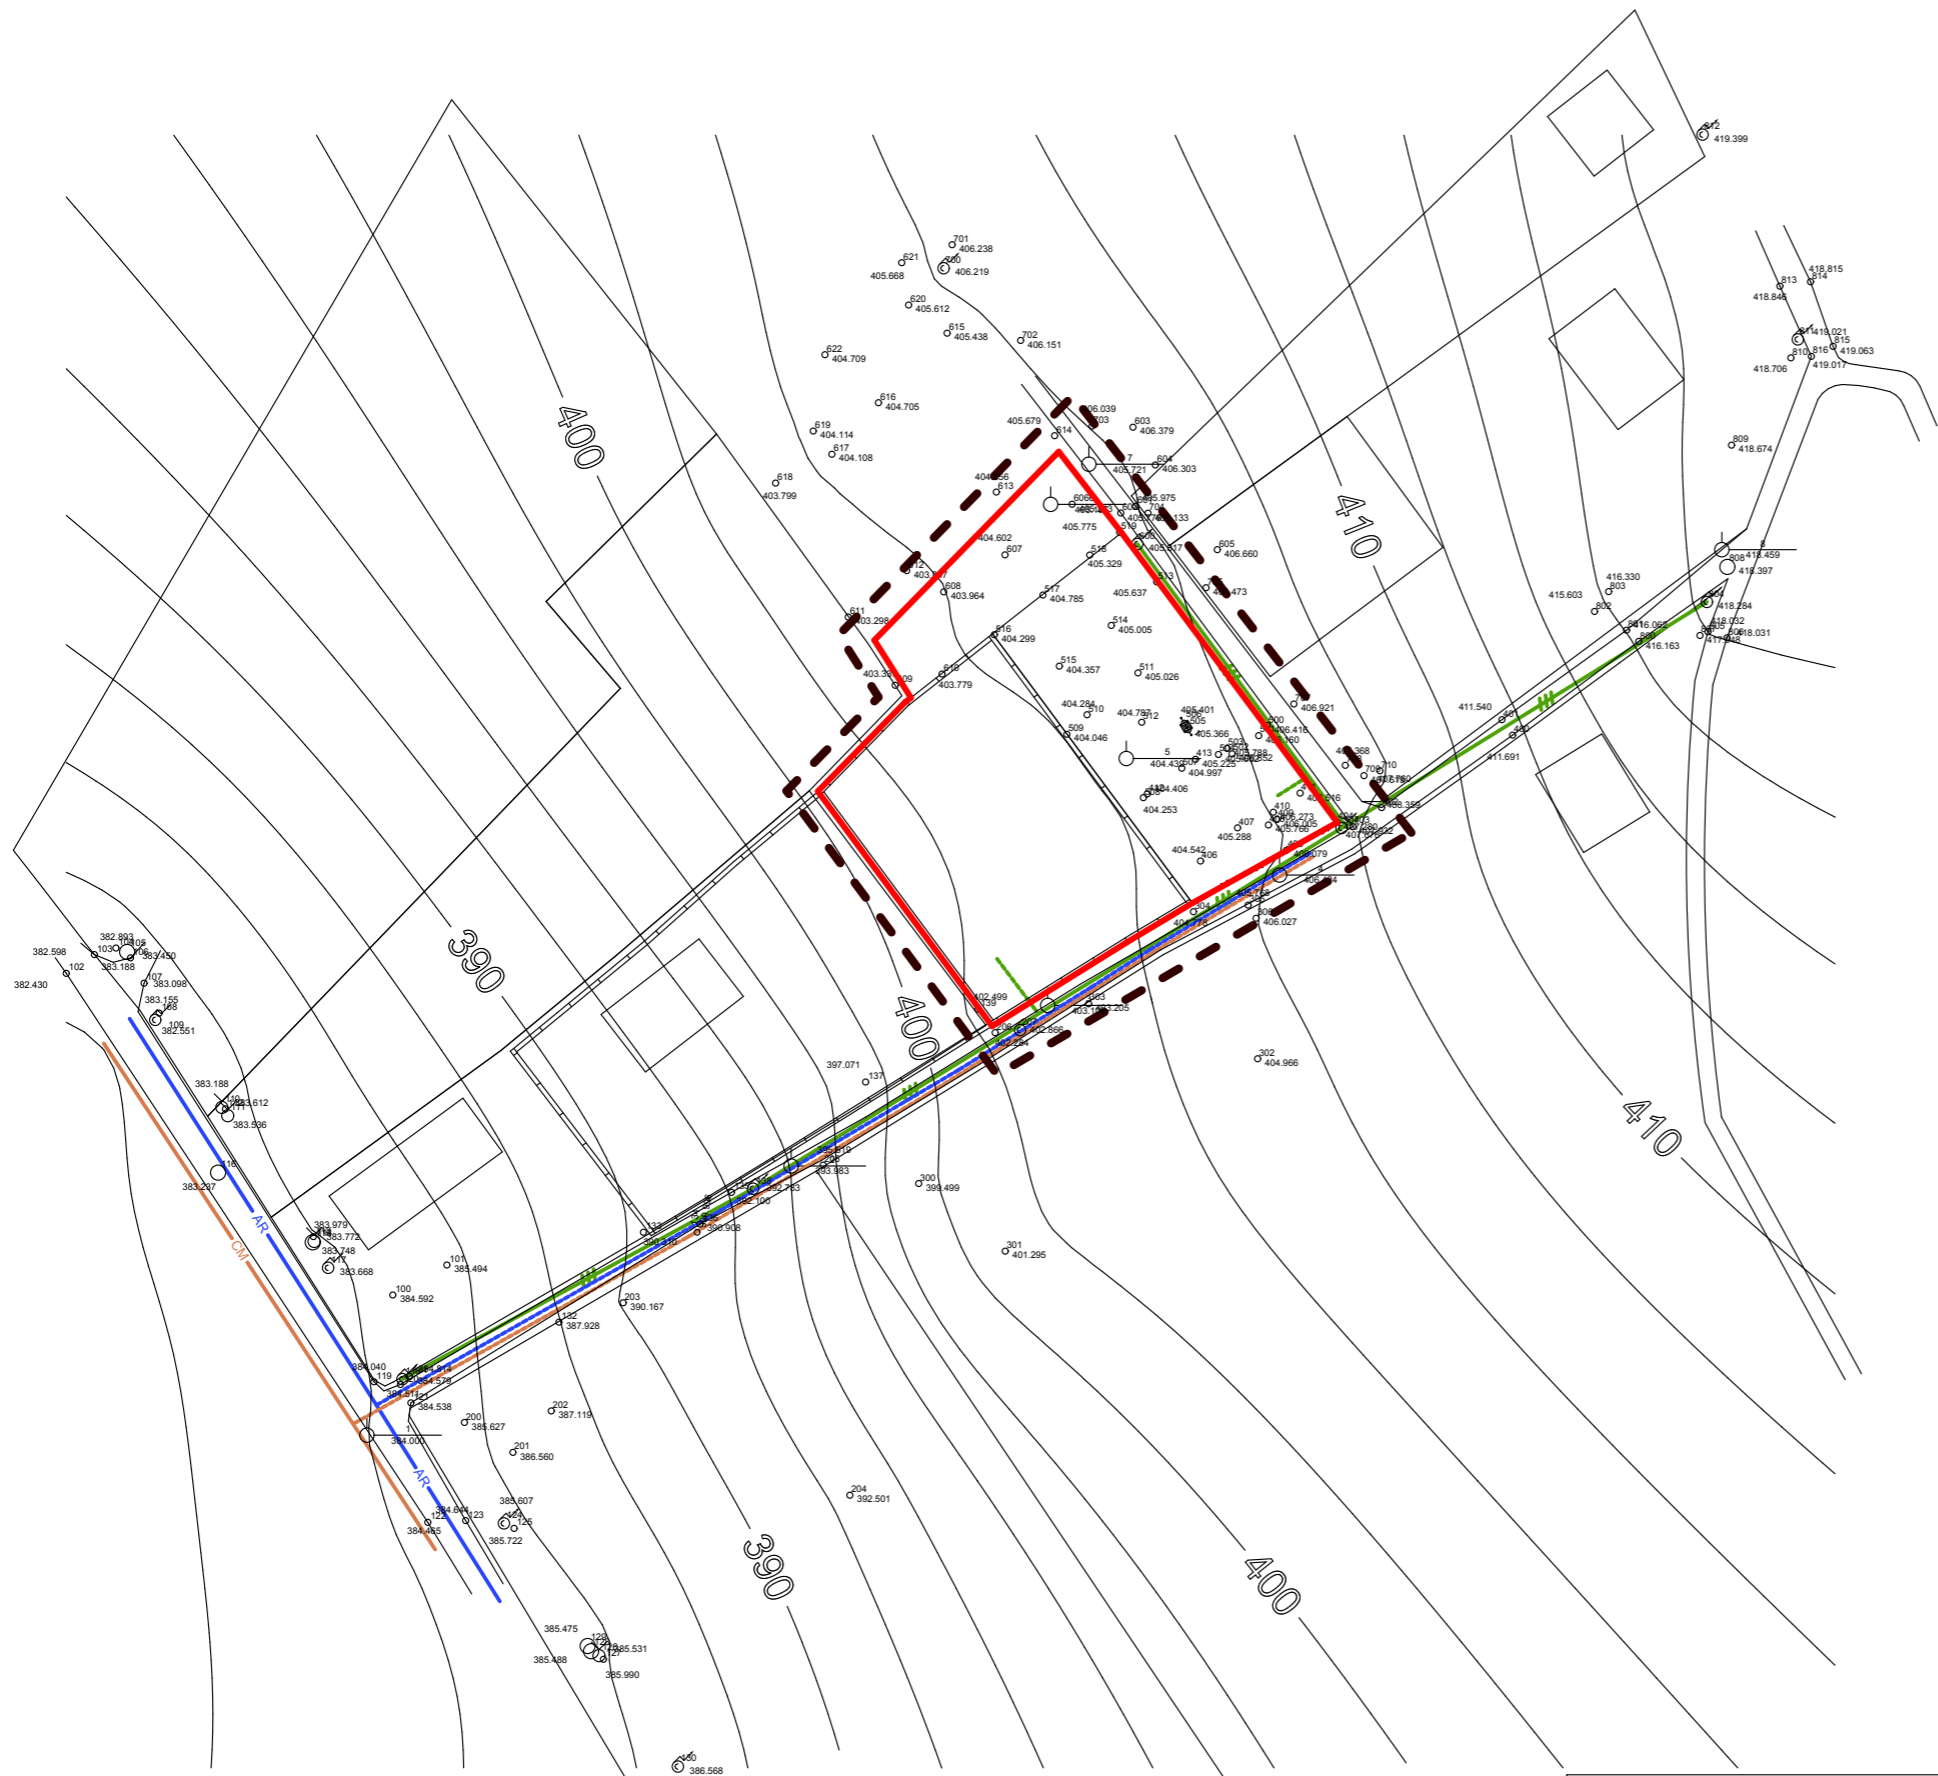

LEGENDA:

LIMITE:

- LIMITA ZONEI STUDIATE
- LIMITA PROPRIETATE BENEFICIARI P.U.Z.

ALIMENTARE CU APA

- AR CONDUCTA DE APA - EXISTENTA
- CONDUCTA DE APA - PROPUSA

CANALIZARE

- CM CANAL MENAJER - EXISTENT
- CANALIZARE - PROPUSA

ALIMENTARE CU ENERGIE ELECTRICA

- LEA 0,4 kv - EXISTENTA
- LINIE ELECTRICA - PROPUSA



**S.C. ARHITECTOR S.R.L.**  
str. Revolutiei nr. 22 . Tg-Mures-RO  
tel/fax: 0265-217822  
J26-1100-2002 - R15097611  
arhitectonpro@yahoo.com

Beneficiar:  
**SZONYI MARTHA si sotul  
SZONYI ZOLTAN ZSOMBOR**

PROIECT NR.  
355/2013

Specificatie	Nume	Semnatura	Scara:
Coordonator urbanism	arh. Kovacs Angela		1:1000
Intocmit	arh. Konrad Eniko		Data: 03.2014
Desenat	arh. Konrad Eniko		

Denumire proiect:  
**P.U.Z. - RECONFORMARE ZONA PENTRU  
CONSTRUIRE LOCUINTA UNIFAMILIALA**  
str. Viile Dealului Mic, Tirgu-Mures, jud. Mures

FAZA DE PR.:  
P.U.Z.

Denumire plansa:  
**PLAN REGELEMENTARI EDILITARE**

PLANSA NR.  
A.09