



PLAN URBANISTIC  
DE DETALIU  
**P.U.D.**

**INTOCMIRE  
PLAN URBANISTIC  
DE DETALIU PENTRU  
CONSTRUIRE  
CASA DE LOCUIT**  
str. Comesti numarul 72,  
mun. Tirgu Mures

**SITUATIA EXISTENTA**

Scara  
1 : 500

**2**

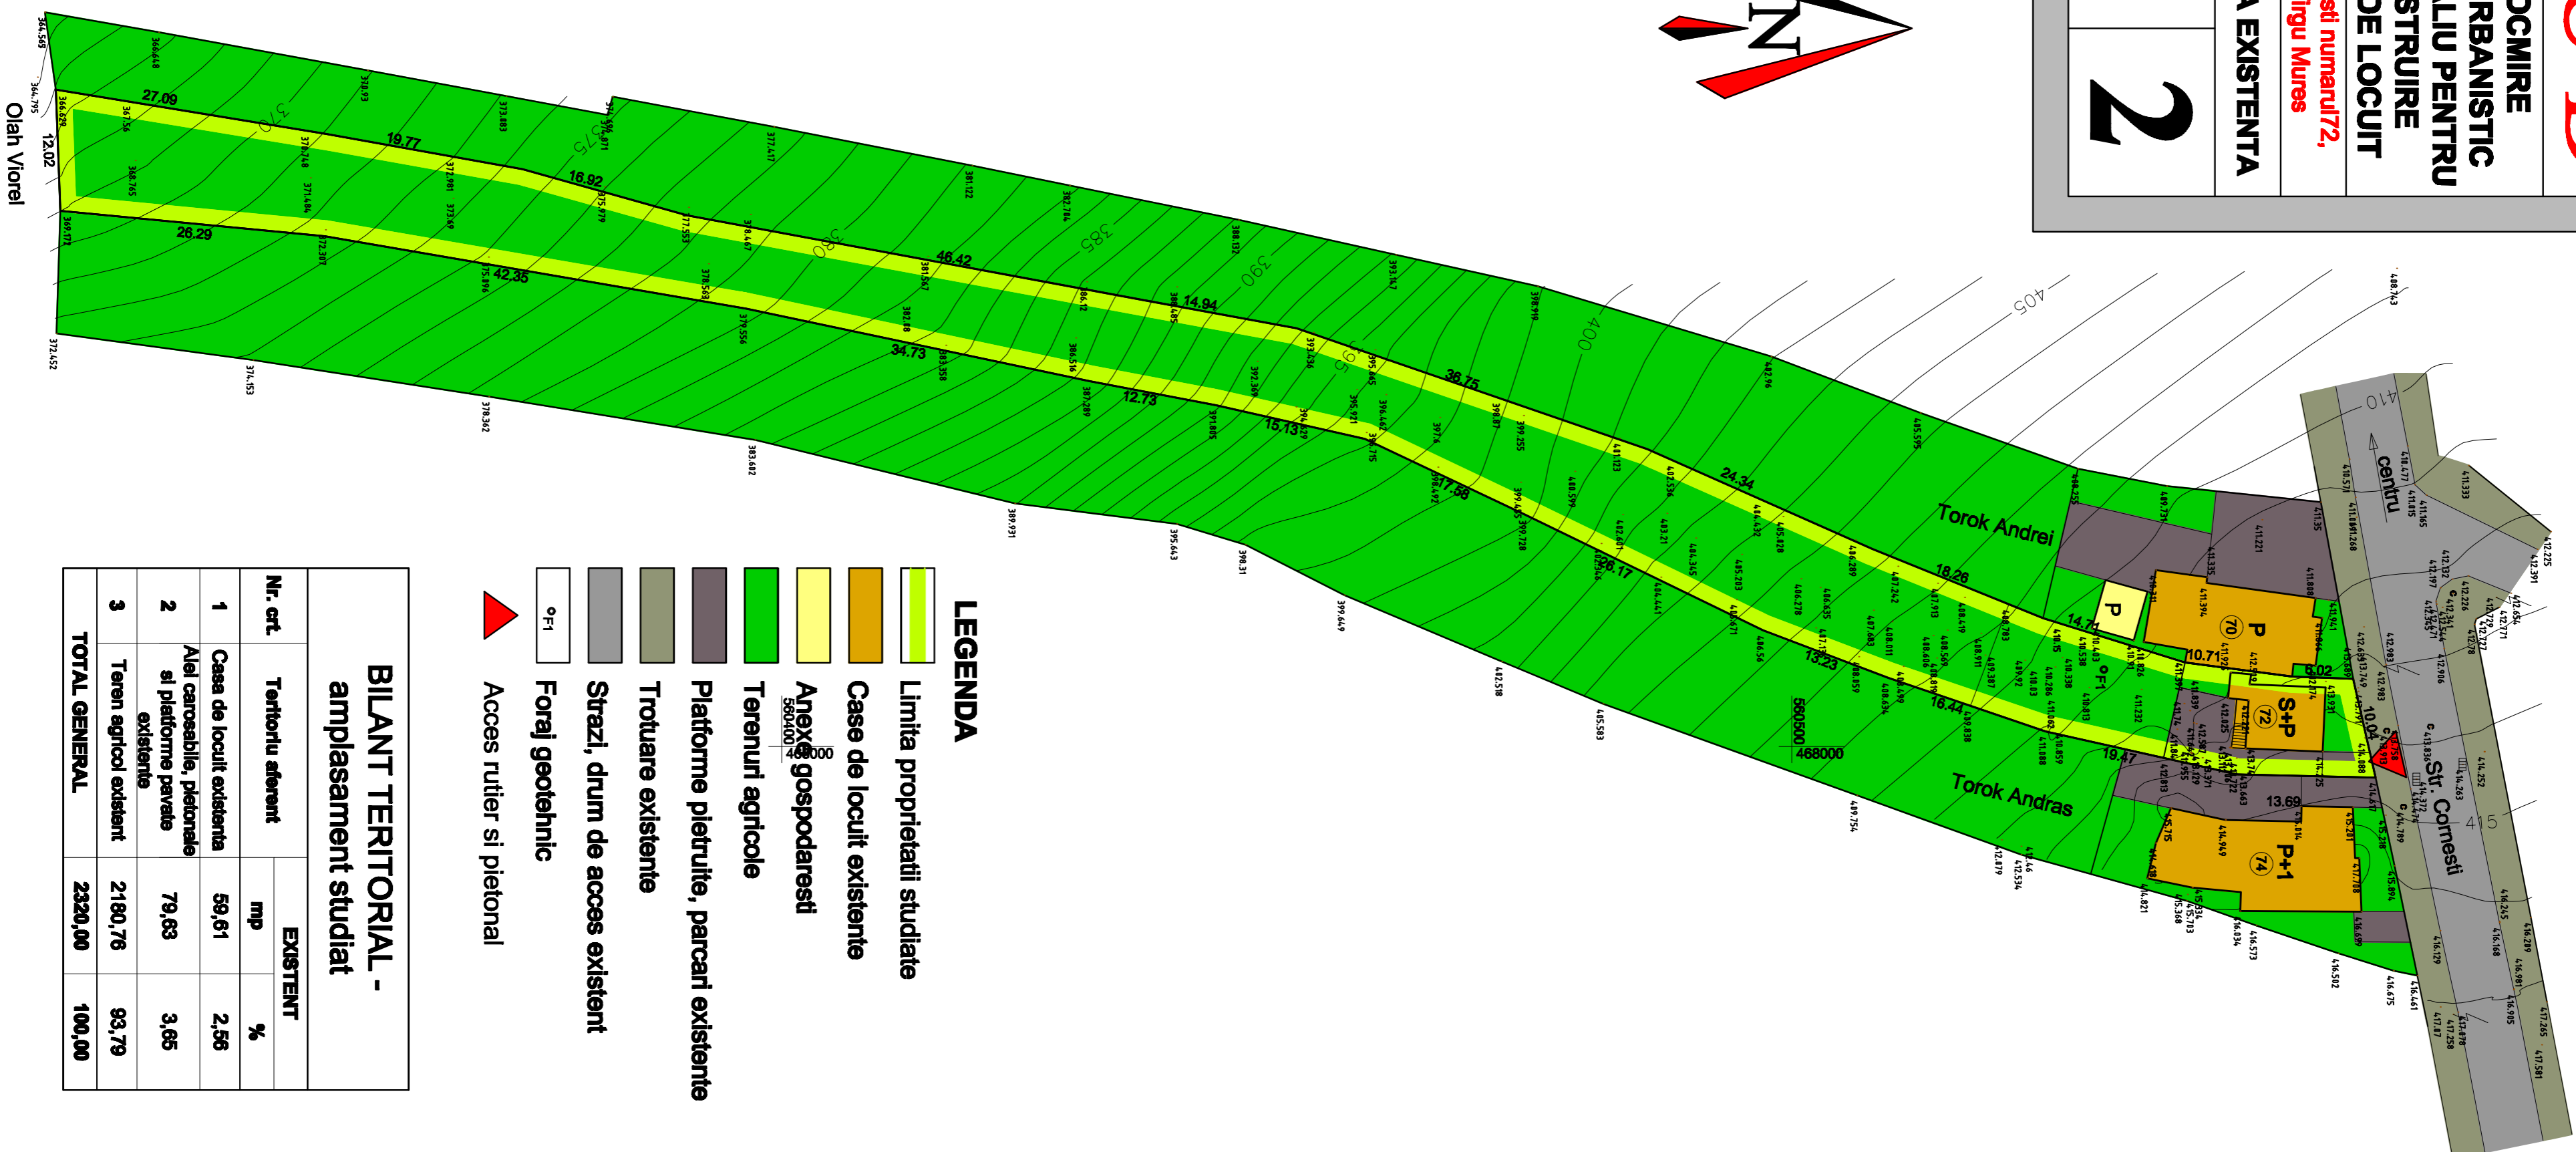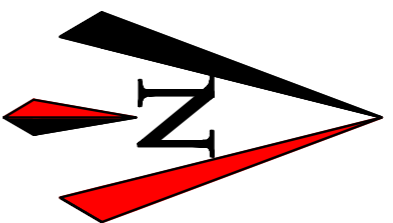

**LEGENDA**

- Limita proprietati studiate
- Case de locuit existente
- Anexa gospodaresti 5004000
- Terenuri agricole
- Platforme pietruite, parcuri existente
- Trotuare existente
- Strazi, drum de acces existent
- Foraj geotehnic
- Acces rutier si pietonal

**BILANT TERRITORIAL -  
amplasament studiat**

Nr. crt.	Teritoriul aferent	EXISTENT	
		mhp	%
1	Casa de locuit existenta	59,61	2,56
2	Alei carosabile, pietonale si platforme pavate existente	79,63	3,65
3	Teren agricol existent	2180,76	93,79
<b>TOTAL GENERAL</b>		<b>2320,00</b>	<b>100,00</b>

<b>S.C. PROIECT S.R.L.</b> Tirgu Mures		Beneficiar: <b>Wollenhaupt Magda</b> str. Comesti nr.72, mun. Tirgu Mures, jud. Mures		Pr. Nr: 67/46,0
Director Sef proiect Proiectant	cora. Jr. Gheorghe Leluan an. Keresztos Geza an. Keresztos Geza	Scara: 1:500	INTOCMIRE PLAN URBANISTIC DE DETALIU PENTRU CONSTRUIRE CASA DE LOCUIT str. Comesti nr.72, mun. Tirgu Mures	Faza: P.U.D.
Disenat	teh. Pozna T. Laszlo teh. Pozna T. Laszlo	Data: 2013	<b>SITUATIA EXISTENTA</b>	Planşa: A. 02.