
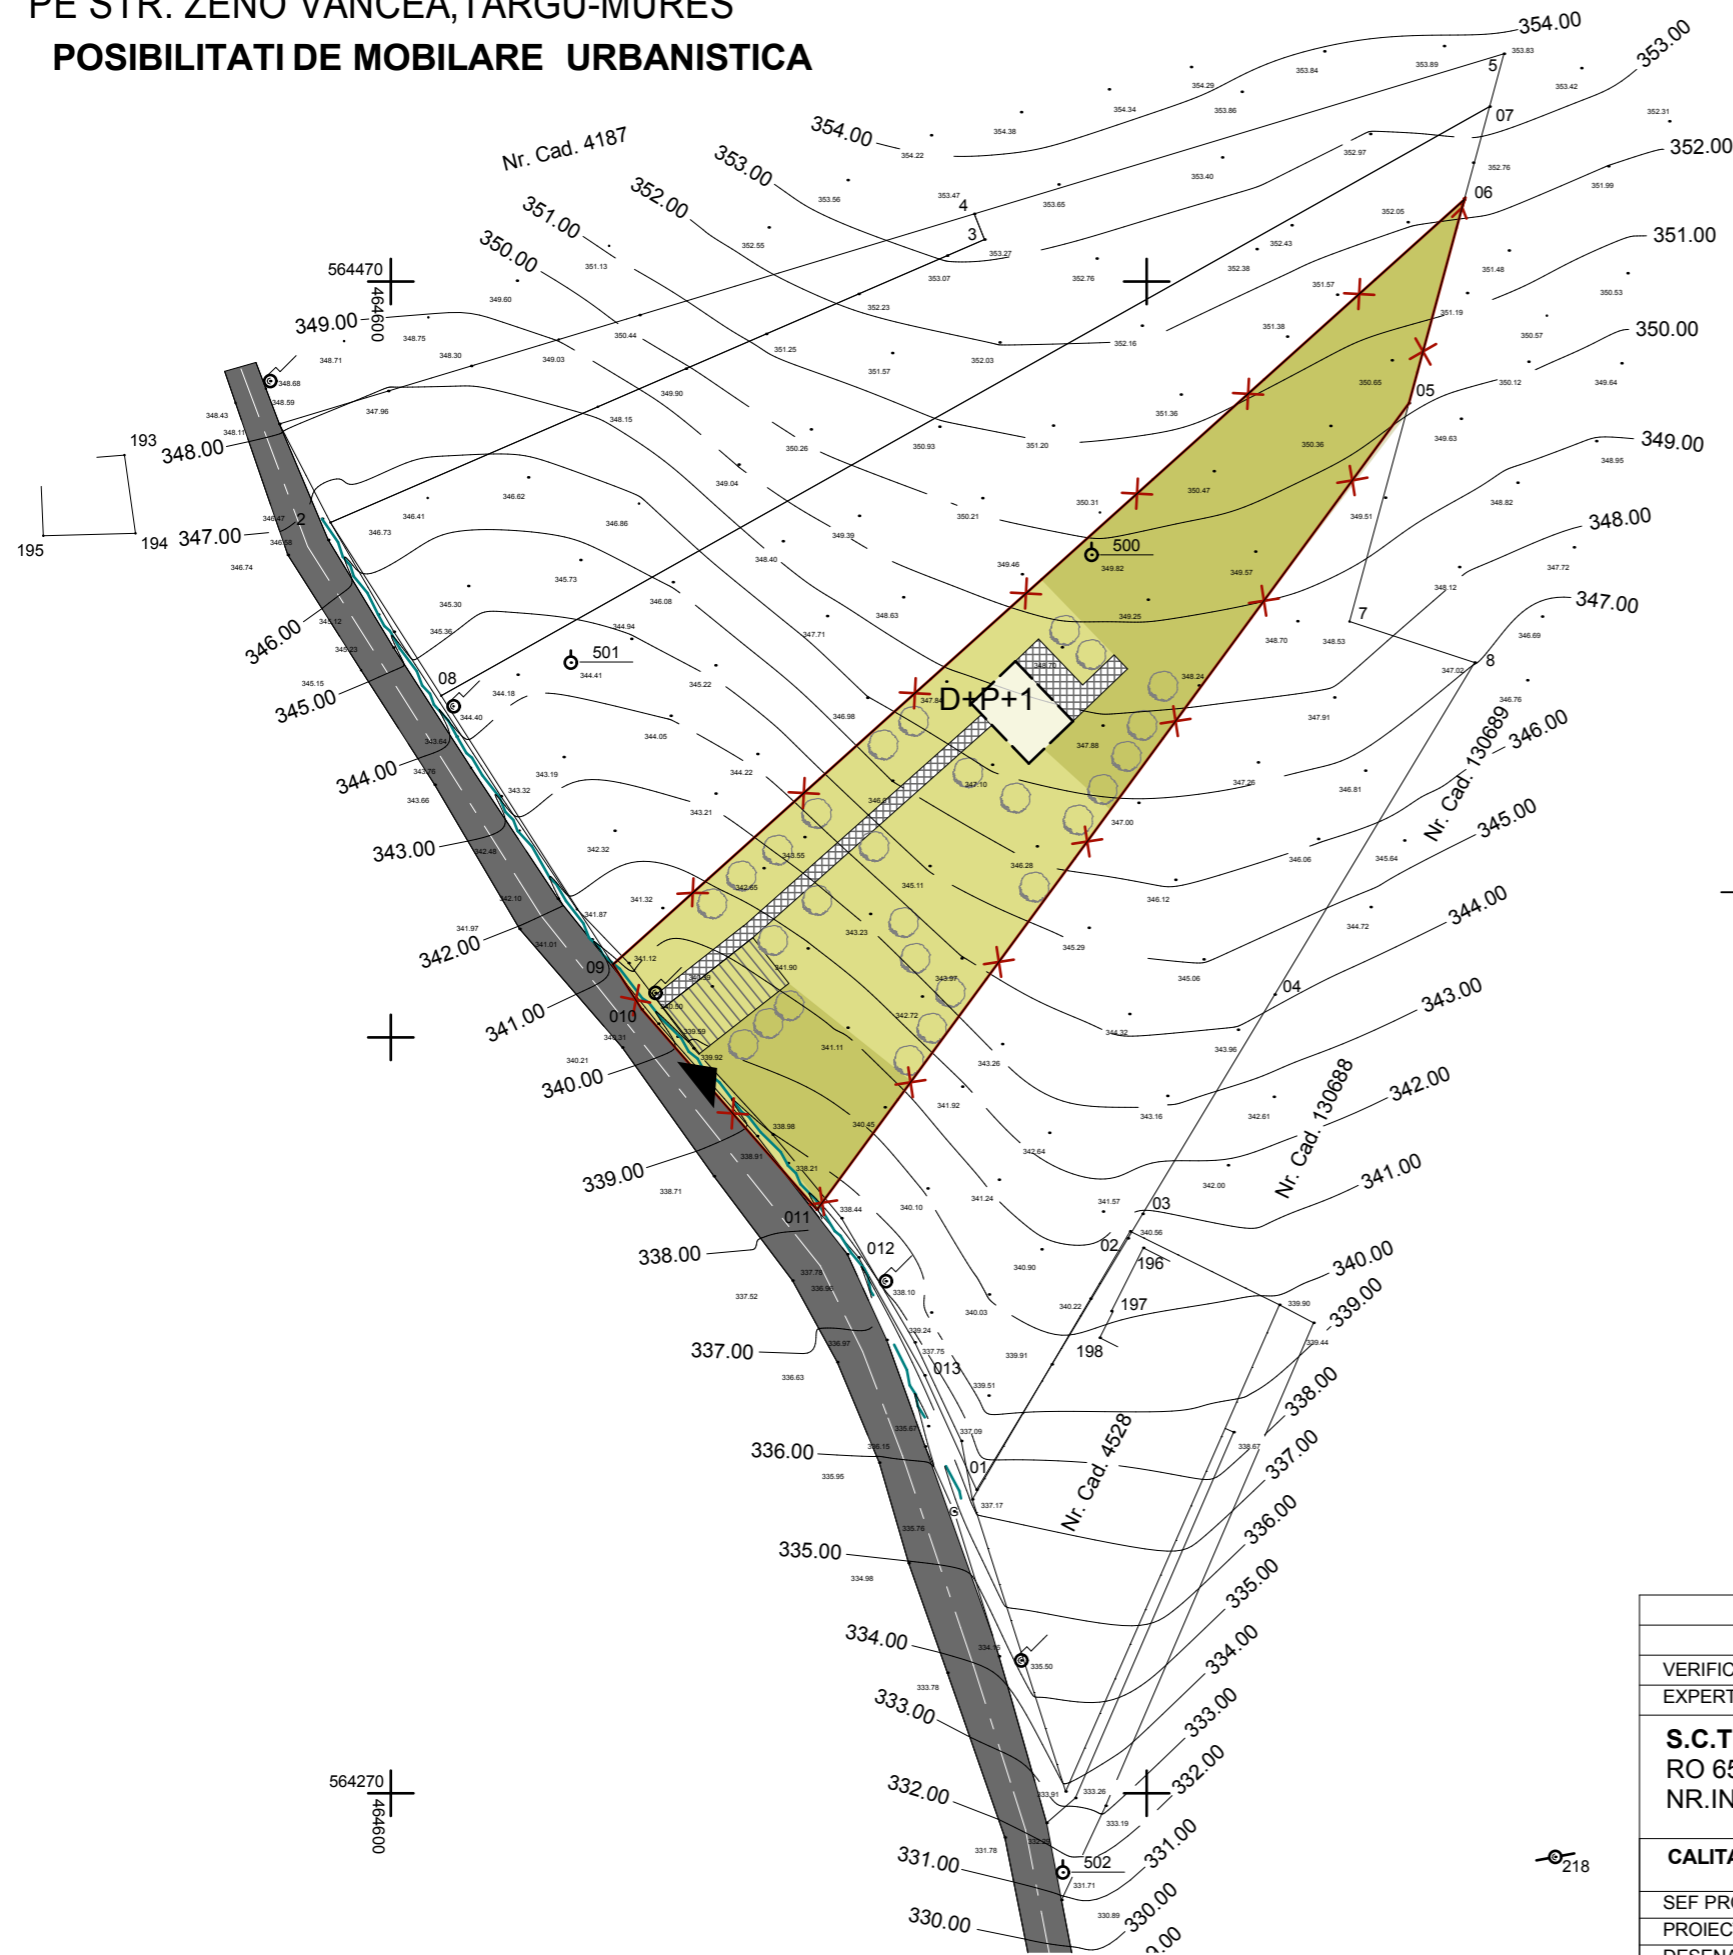


# PLAN URBANISTIC DE DETALIU

STUDIU DE AMPLASAMENT PENTRU CONSTRUIRE LOCUINTA INDIVIDUALA  
PE STR. ZENO VANCEA, TARGU-MURES

## POSIBILITATI DE MOBILARE URBANISTICA

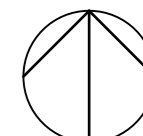


### LEGENDA

L. LIMITE



LIMITA DE PROPRIETATE A PARCELEI STUDIASTE

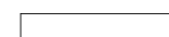

CONSTRUCTII PROPUSE



TEREN PRIVAT- SPATIU VERDE AMENAJAT SAU NEAMENAJAT



DRUM PUBLIC- CAROSABIL



PIETONAL



SEMICAROSABIL PRIVAT



PLANTATII

VERIFICATOR	NUME	SEM NATURA	CERINTA	Referat/Expertiza Nr./Data:	
EXPERT					
<b>S.C.TEKTURA S.R.L.</b> RO 6564459 NR.INREGISTRARE : J26/1285/1994				BENEFICIARUL : DOGAR SOREL ANTONIU DENUMIREA PROIECTULUI : PUD- STUDIU DE AMPLASAMENT PENTRU CONSTRUIRE LOCUINTA INDIVIDUALA ADRESA : strada ZENO VANCEA, TARGU MURES	PLANSA: <b>A5</b>
CALITATEA	NUME	SEM NATURA	SCARA:	FAZA: PUD	PR.NR.:
SEF PROIECT	Arh. RAUS A.		1:1000		27/II/2013
PROIECTAT	Arh.POP-LUPU M.		DATA:	<b>POSIBILITATI DE MOBILARE URBANISTICA</b>	
DESENAT	Arh.POP-LUPU M.		09/2014		