
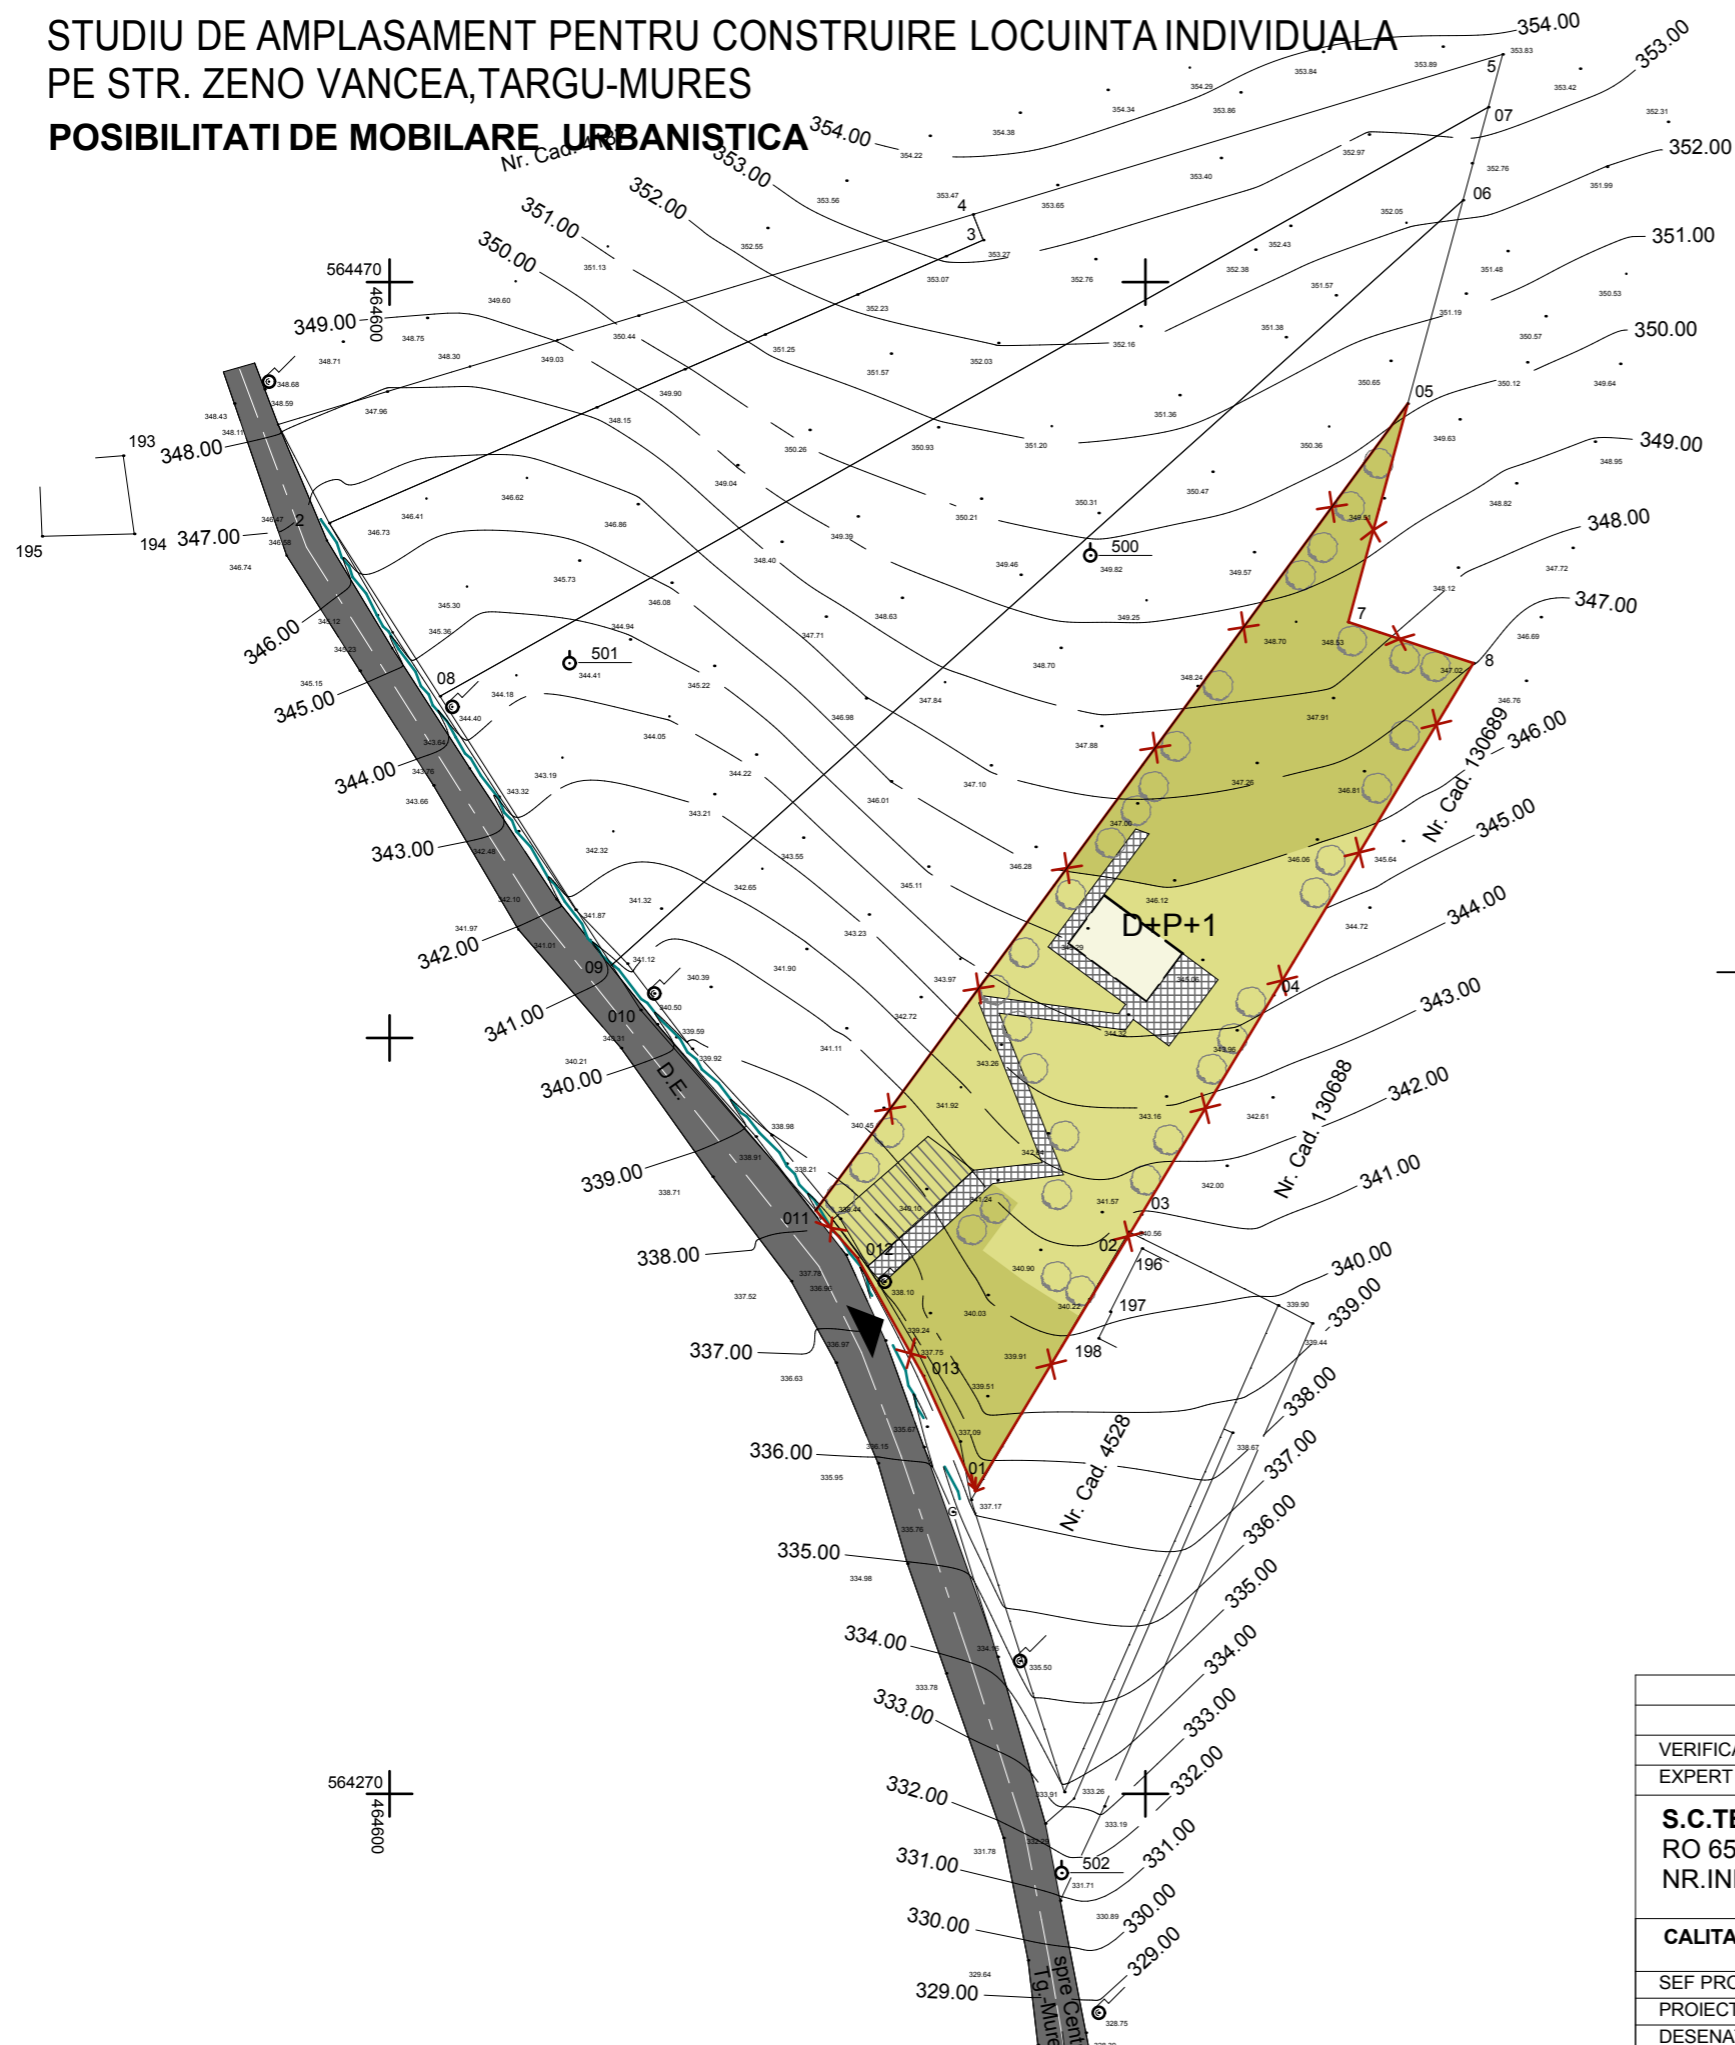


PLAN URBANISTIC DE DETALIU

STUDIU DE AMPLASAMENT PENTRU CONSTRUIRE LOCUINTA INDIVIDUALA
PE STR. ZENO VANCEA, TARGU-MURES

POSSIBILITATI DE MOBILARE URBANISTICA

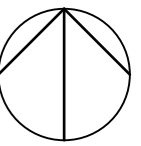


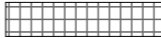




LEGENDA

L. LIMITE



LIMITA DE PROPRIETATE A PARCELEI STUDIAE

-  CONSTRUCTII PROPUSE
-  TEREN PRIVAT- SPATIU VERDE AMENAJAT SAU NEAMENAJAT
-  DRUM PUBLIC- CAROSABIL
-  PIETONAL
-  SEMICAROSABIL PRIVAT
-  PLANTATII

VERIFICATOR	NUME	SEMNATURA	CERINTA	Referat/Expertiza Nr./Data:	
EXPERT					
S.C.TEKTURA S.R.L. RO 6564459 NR.INREGISTRARE : J26/1285/1994				BENEFICIARUL : DOGAR BENIAMIN DENUMIREA PROIECTULUI : PUD- STUDIU DE AMPLASAMENT PENTRU CONSTRUIRE LOCUINTA INDIVIDUALA ADRESA : strada ZENO VANCEA, TARGU MURES	PLANSA: A5
CALITATEA	NUME	SEMNATURA	SCARA:	FAZA: PUD	PR.NR.:
SEF PROIECT	Arh. RAUS A.		1:1000		27/II/2013
PROIECTAT	Arh.POP-LUPU M.		DATA:	POSSIBILITATI DE MOBILARE URBANISTICA	
DESENAT	Arh.POP-LUPU M.		09/2014		