
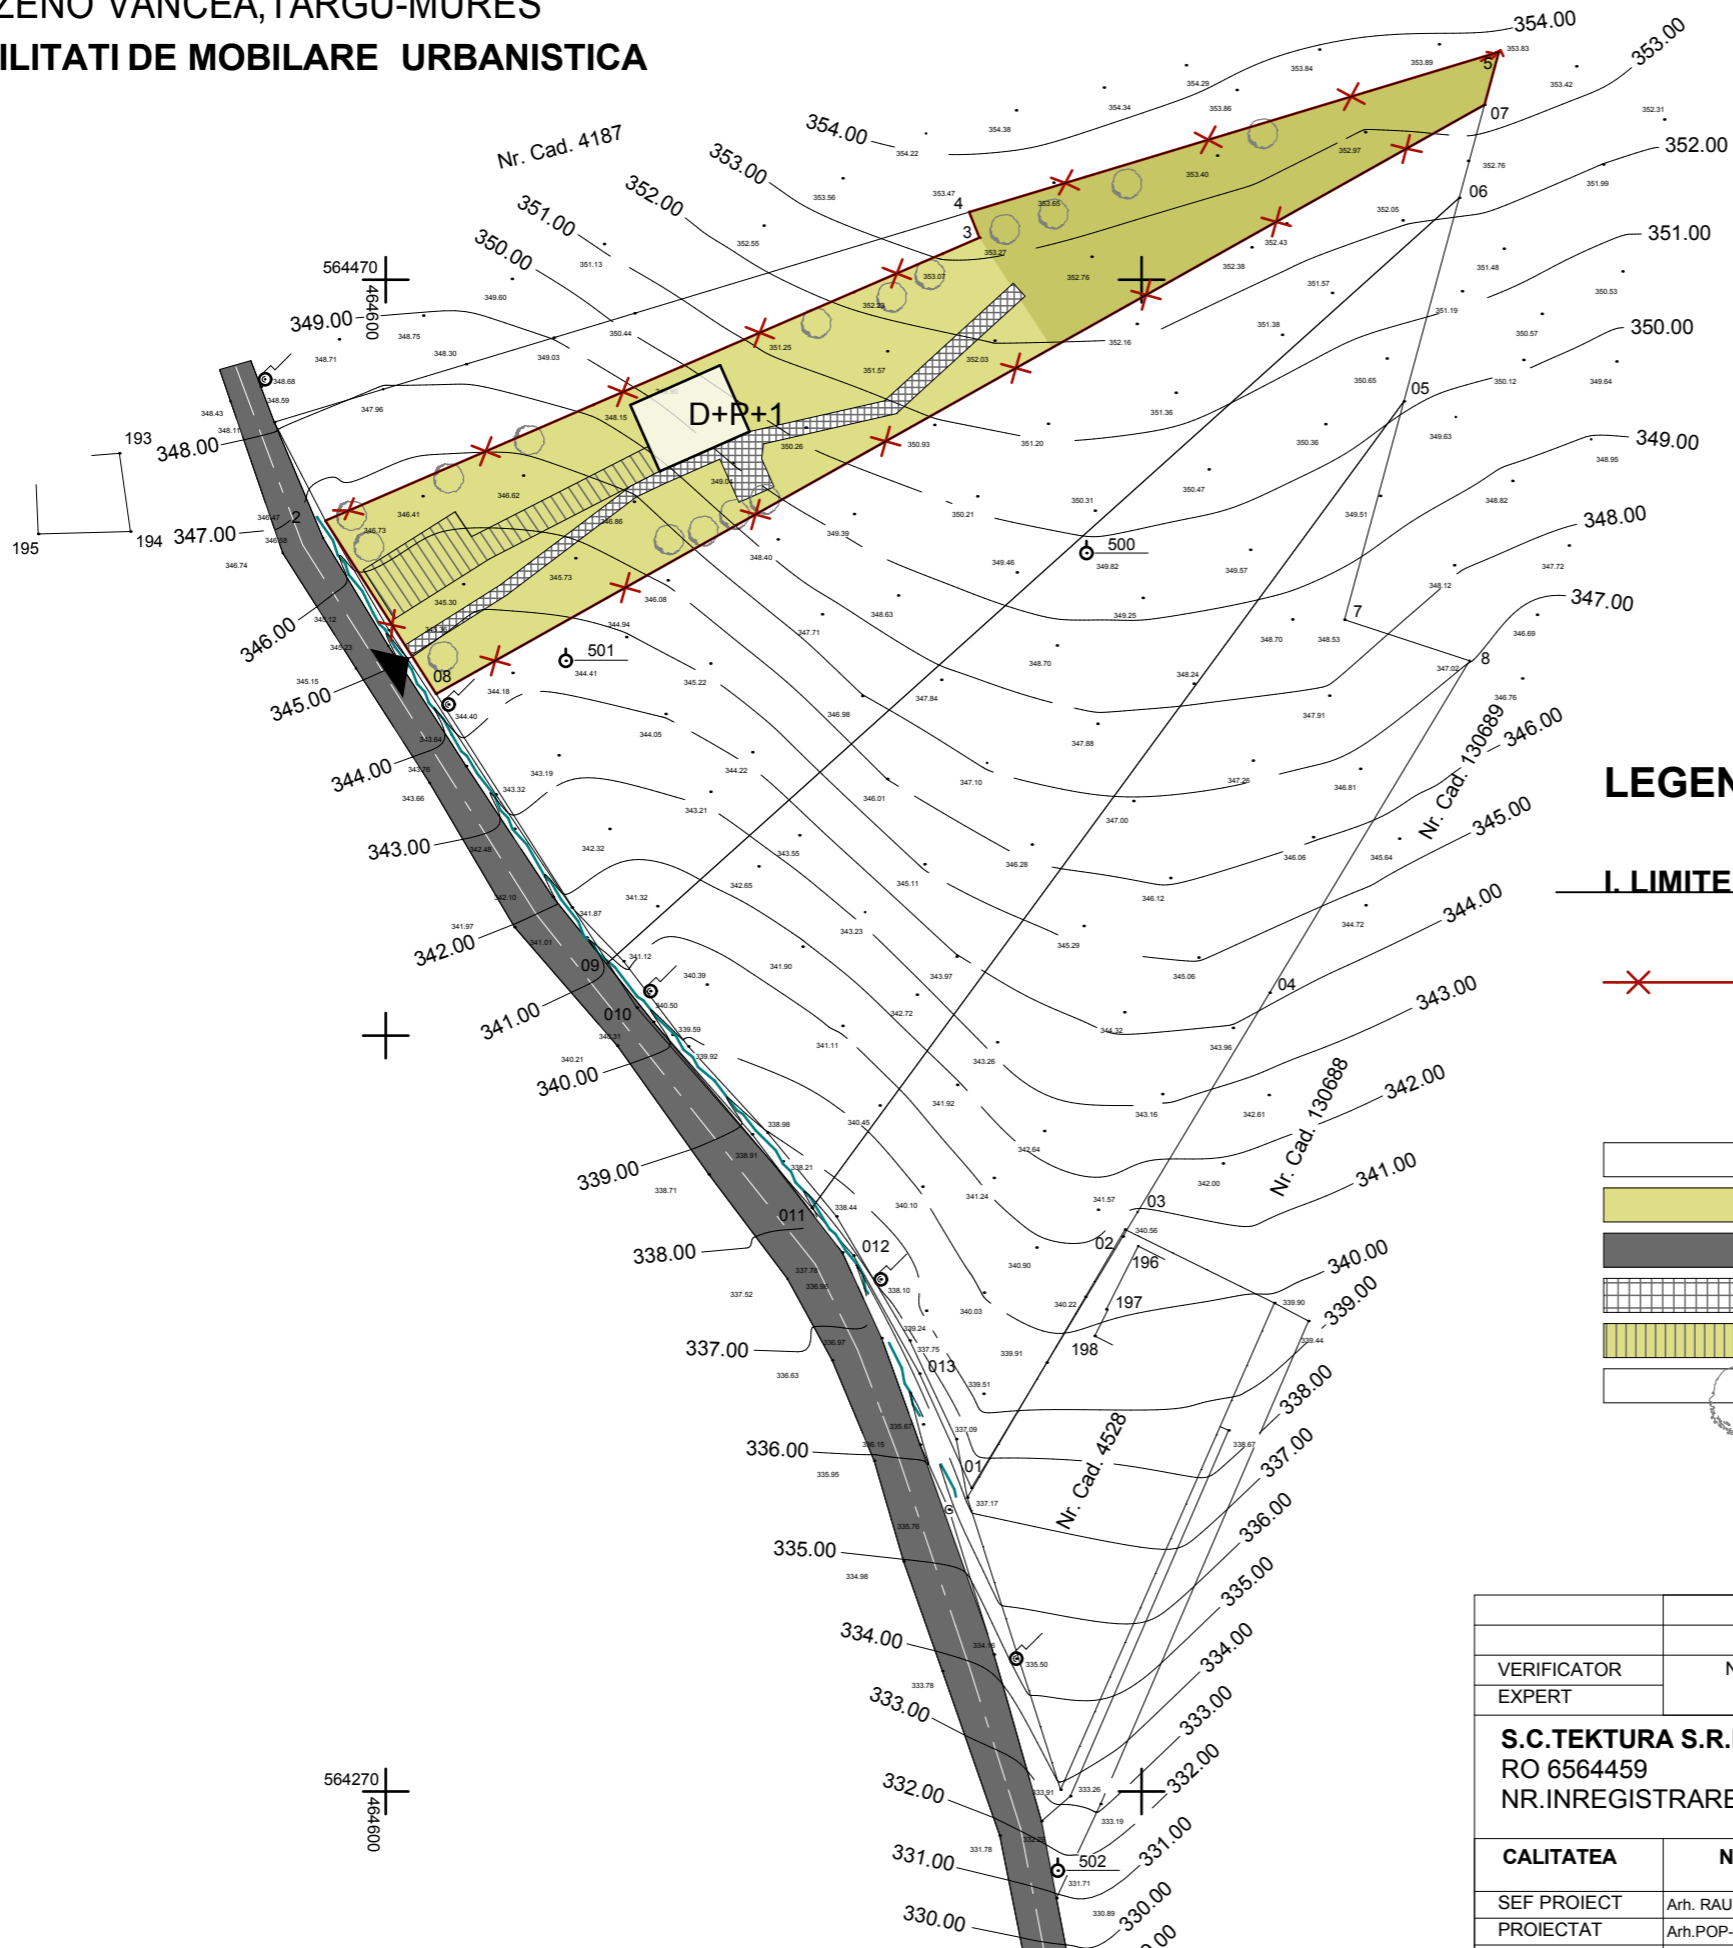


PLAN URBANISTIC DE DETALIU

STUDIU DE AMPLASAMENT PENTRU CONSTRUIRE LOCUINTA INDIVIDUALA
PE STR. ZENO VANCEA, TARGU-MURES

POSSIBILITATI DE MOBILARE URBANISTICA

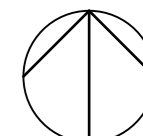

LEGENDA

— L. LIMITE



LIMITA DE PROPRIETATE A PARCELEI STUDIASTE



CONSTRUCTII PROPUSE



TEREN PRIVAT- SPATIU VERDE AMENAJAT SAU NEAMENAJAT



DRUM PUBLIC- CAROSABIL



PIETONAL



SEMICAROSABIL PRIVAT



PLANTATII

VERIFICATOR	NUME	SEM NATURA	CERINTA	Referat/Expertiza Nr./Data:
EXPERT				
S.C.TEKTURA S.R.L. RO 6564459 NR.INREGISTRARE : J26/1285/1994				BENEFICIARUL:BLAJ IOAN SORIN DENUMIREA PROIECTULUI: PUD- STUDIU DE AMPLASAMENT PENTRU CONSTRUIRE LOCUINTA INDIVIDUALA ADRESA: strada ZENO VANCEA, TARGU MURES
				PLANSA: A5
CALITATEA	NUME	SEM NATURA	SCARA: 1:1000	FAZA: PUD
SEF PROIECT	Arh. RAUS A.			PR.NR.: 27/IV/2013
PROIECTAT	Arh.POP-LUPU M.		DATA: 09/2014	POSSIBILITATI DE MOBILARE URBANISTICA
DESENAT	Arh.POP-LUPU M.			