
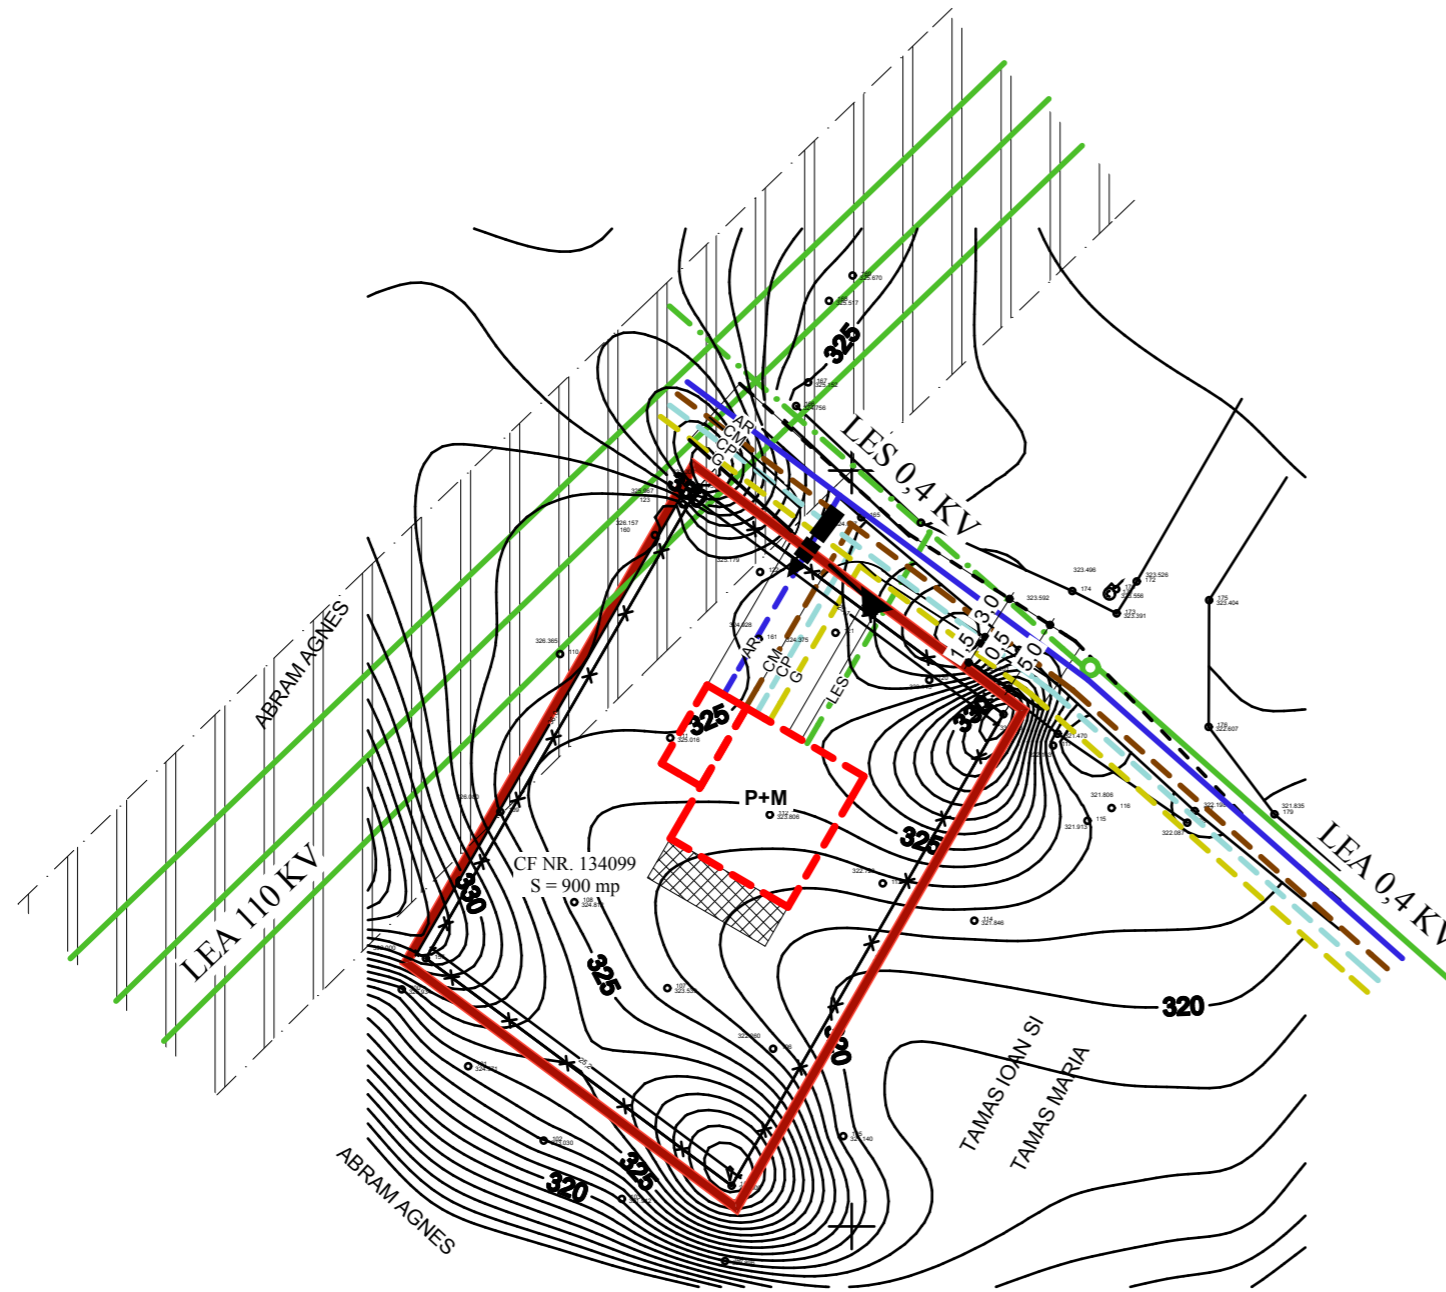


PLAN URBANISTIC DE DETALIU
Intocmire PUD , studiu de amplasament pentru
construire locuinta individuala, str. Zeno Vancea
Tg.-Mures
REGLEMENTARI EDILITARE

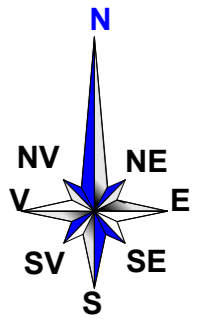

LEGENDA

A. LIMITE :

- LIMITA ZONEI STUDIATE
- x- LIMITA PROPRIETATE

B. RETELE EDILITARE :

EXISTENT	PROPOS	
AR	AR	RETELE ALIMENTARE CU APA
CM	CM	RETELE CANALIZARE MENAJERA
CP	CP	RETELE CANALIZARE PLUVIALA
G	G	RETELE GAZE NATURALE
LEA	LES	RETELE ELECTRICE
LES 0,4 KV		

C. ZONE DE PROTECTIE :

- ZONA DE PROTECTIE LEA 110 KV - CONF. AVIZ NR. 70301410953/08.09.2014

Verificator	Nume	Semnatura	Cerinta	Referat / Expertiza nr./Data
Expert				
S.C. ARAARCHITECTS S.R.L. RO 15436513 NR.INREGISTRARE : J26/558/2003				BENEFICIAR: Muthi Marian-Nicolae si Muthi Ramona-Alina DENUMIRE PROIECT: INTOCMIRE PUD, STUDIUL DE AMPLASAMENT PENTRU CONSTRUIRE LOCUINTA INDIVIDUALA STR. ZENO VANCEA TG.-MURES FAZA: PUD
Calitatea	Nume	Semnatura	Scara	Planşa A3 PR. NR. 12/2014
Sef proiect	Arh.RAUS ADRIANA		1:500	
Proiectat	Arh.RAUS ADRIANA		Data	
Desenat	Arh.stag. Borsa S.		2014	
RETELE EDILITARE				