
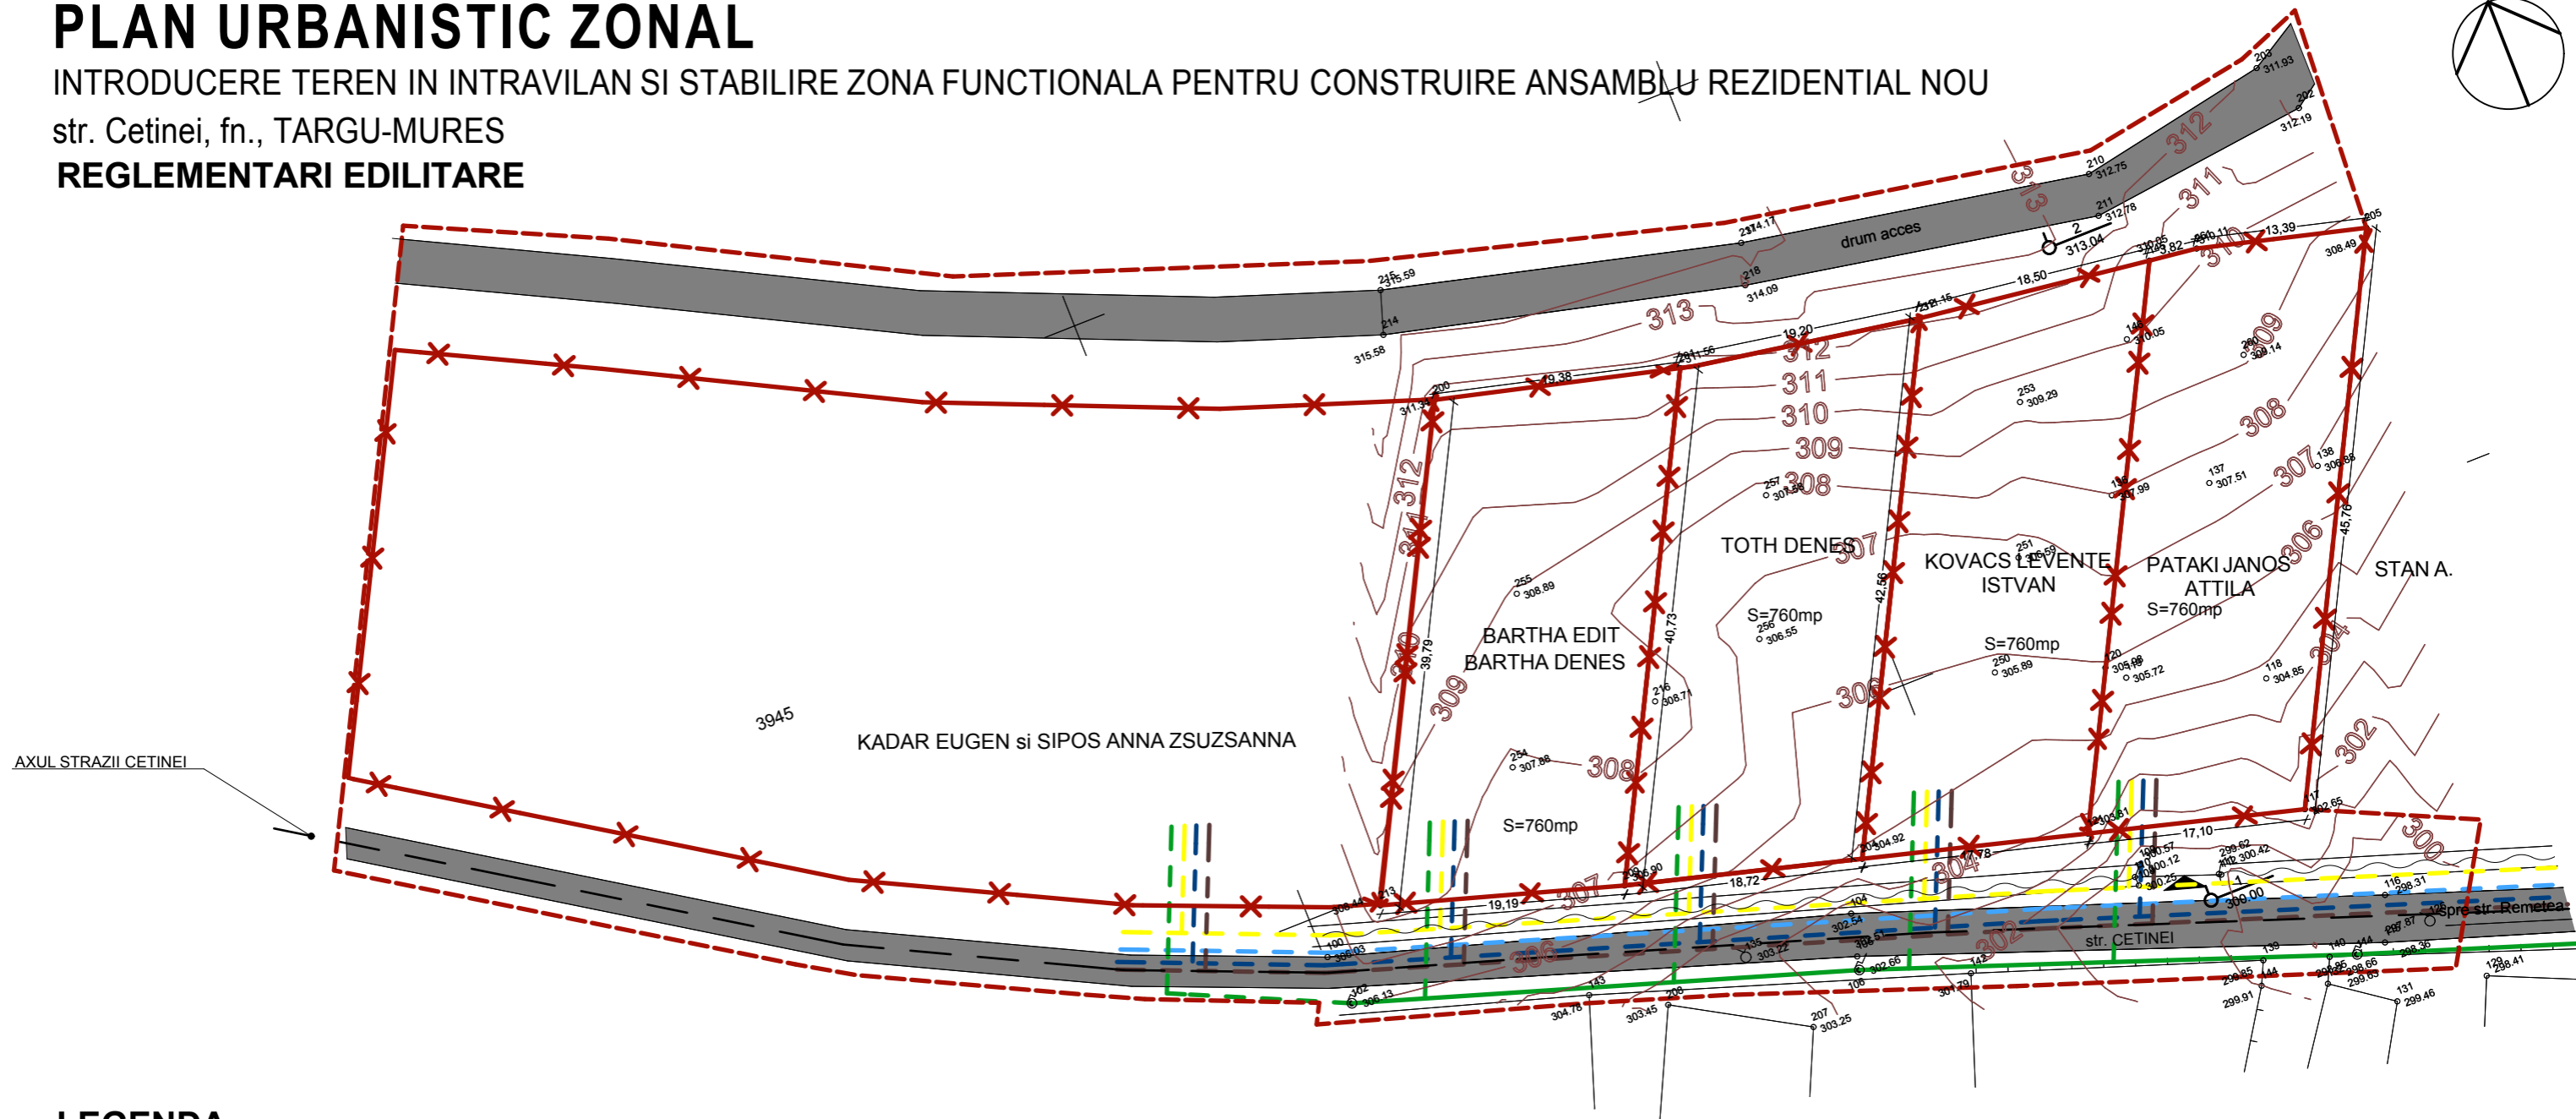


PLAN URBANISTIC ZONAL

INTRODUCERE TEREN IN INTRAVILAN SI STABILIRE ZONA FUNCTIONALA PENTRU CONSTRUIRE ANSAMBLU REZIDENTIAL NOU

str. Cetinei, fn., TARGU-MURES
REGLEMENTARI EDILITARE

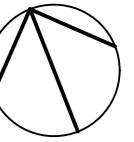

LEGENDA

I. LIMITE

- - - - - LIMITA ZONEI STUDIATE
- x x x x x LIMITA DE PROPRIETATE A PARCELELOR STUDIATE

II. REțele EDILITARE

	EXISTENT	PROPUS
ALIMENTARE CU APA	AR	---
CANALIZARE UNITARA	CM	---
REȚELE ELECTRICE	LEA/LES	---
AERIENE/SUBTERANE	G	---
GAZE NATURALE		---
CANALIZARE PLUVIALA	CP	---

VERIFICATOR	NUME	SEMNAȚURA	CERINȚA	Referat/Expertiza Nr./Data:	
EXPERT					
S.C.TEKTURA S.R.L. RO 6564459 NR.INREGISTRARE : J26/1285/1994				BENEFICIARUL: PATAKI JANOS ATTILA DENUMIREA PROIECTULUI: PUZ-INTRODUCERE TEREN IN INTRAVILAN SI STABILIRE ZONA FUNCTIONALA PENTRU CONSTRUIRE ANSAMBLU REZIDENTIAL NOU ADRESA: strada CETINEI, fn.,TARGU MURES	PLANSA: A3
CALITATEA	NUME	SEMNAȚURA	SCARA: 1:500	FAZA: PUZ	PR.NR.: 18/2013
SEF PROIECT	Arh. RAUS A.			REGLEMENTARI EDILITARE	
PROIECTAT	Arh.POP-LUPU M.		DATA: 04/2014		
DESENAT	Arh.POP-LUPU M.				