



Scara 1:500

<b>Nr. cadastral</b>	<b>Suprafata măsurată</b>	<b>Adresa imobilului</b>	
13123	2.630 mp.	mun. Târgu Mureş, str. Ceangăilor, nr. 5, jud. Mureş	
<b>Cartea Funciara nr</b>	131239-Târgu Mureş	<b>UAT</b>	mun. Târgu Mureş

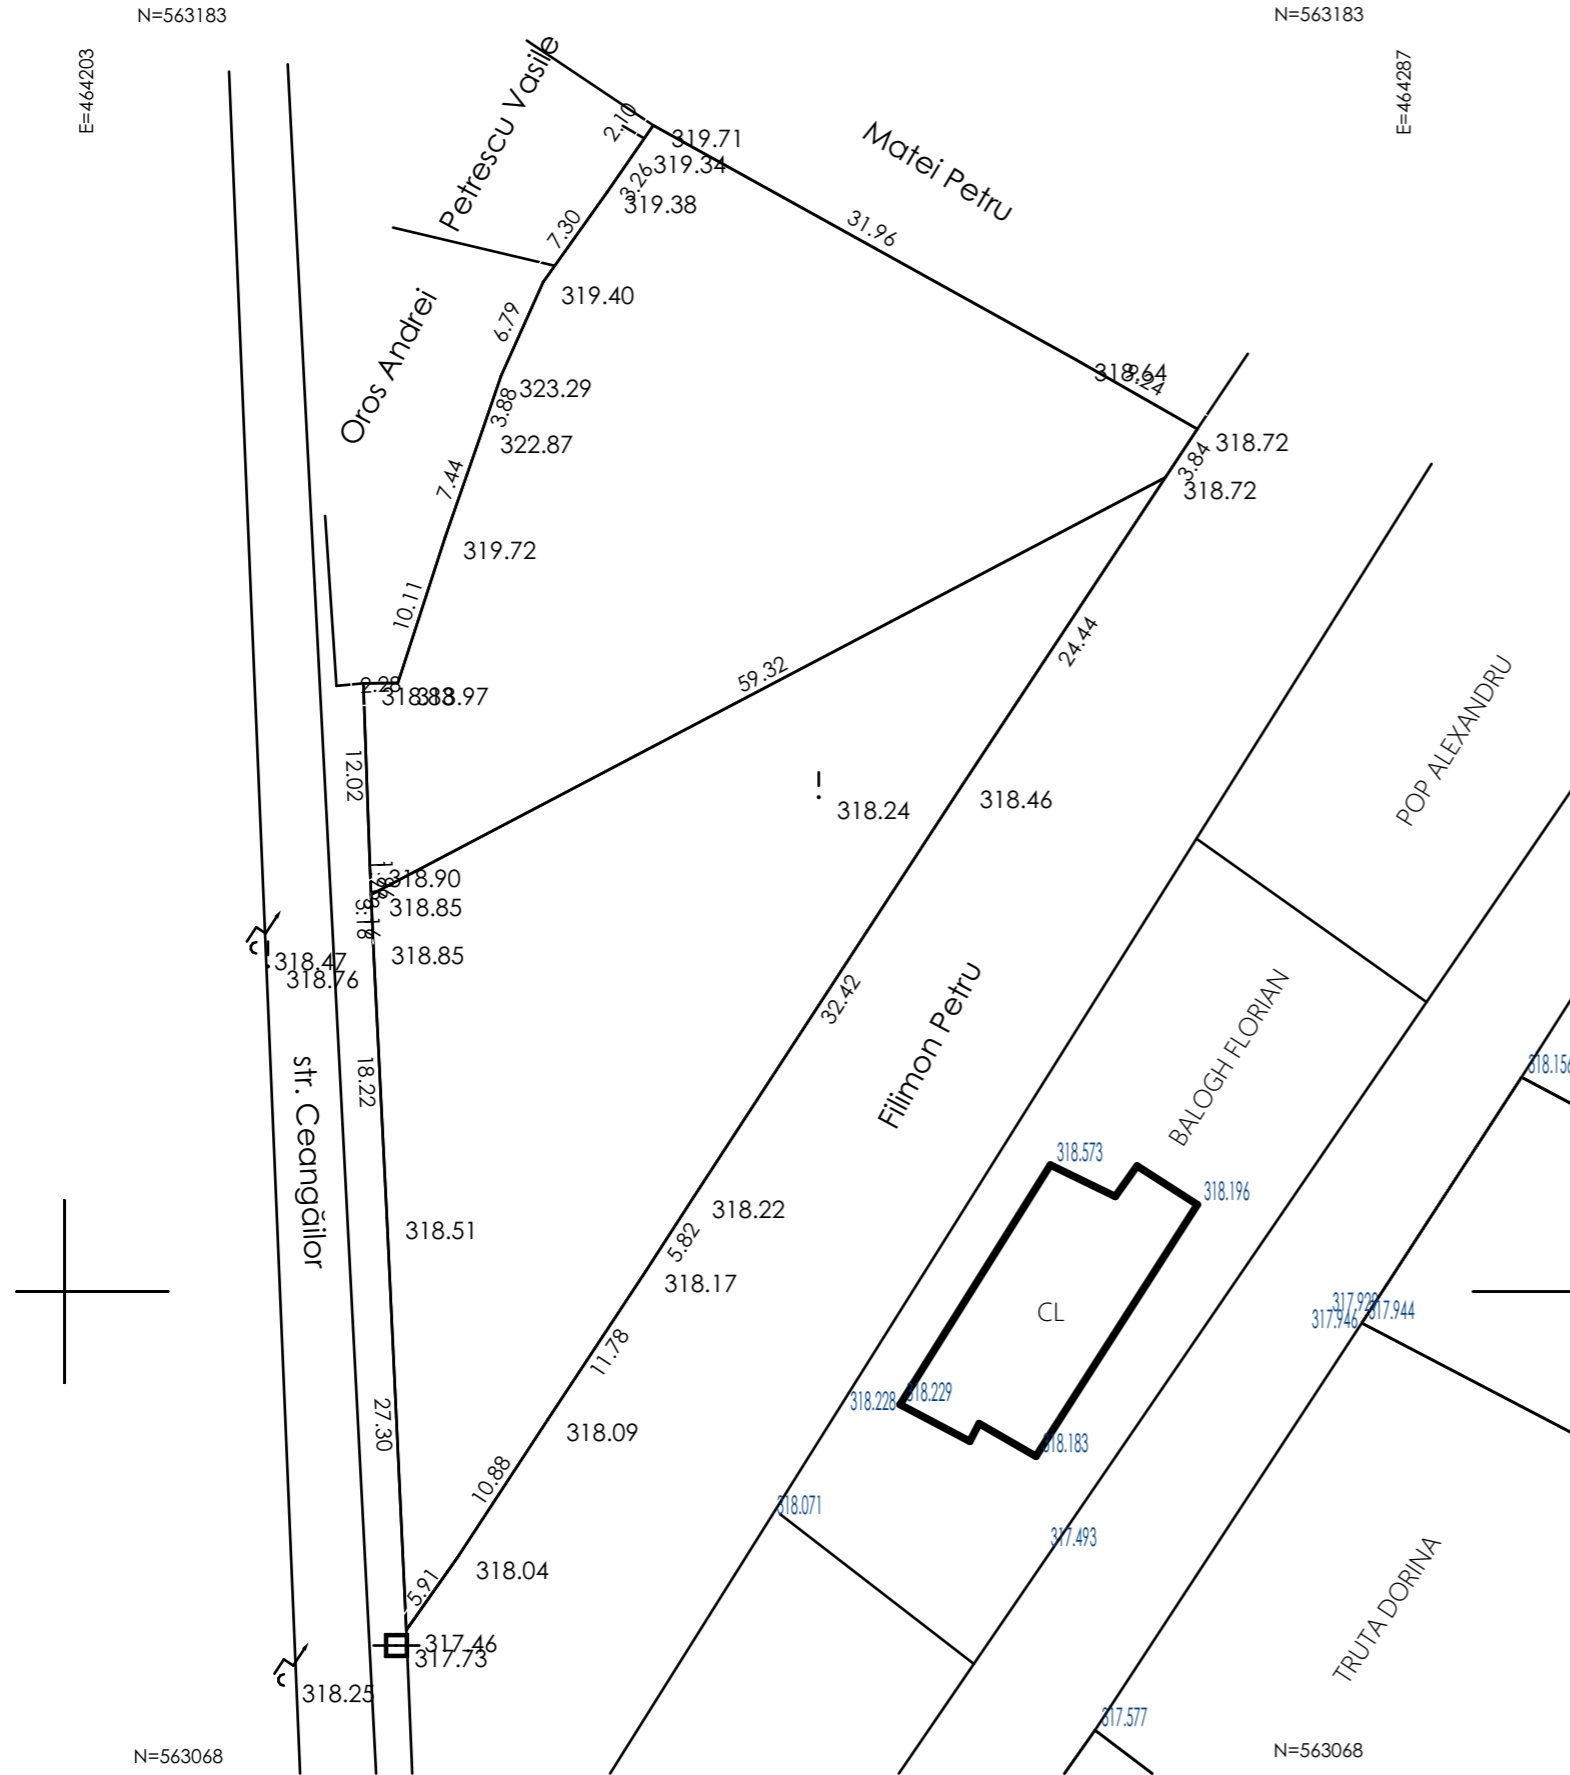

# P.U.D. - STABILIRE REGLEMENTARI URBANISTICE CONSTRUIRE LOCUINTA INDIVIDUALA STR. CEANGAILOR NR.5 TIRGU MURES PLAN DE SITUATIE TOPOGRAFIC SI INCADRARE

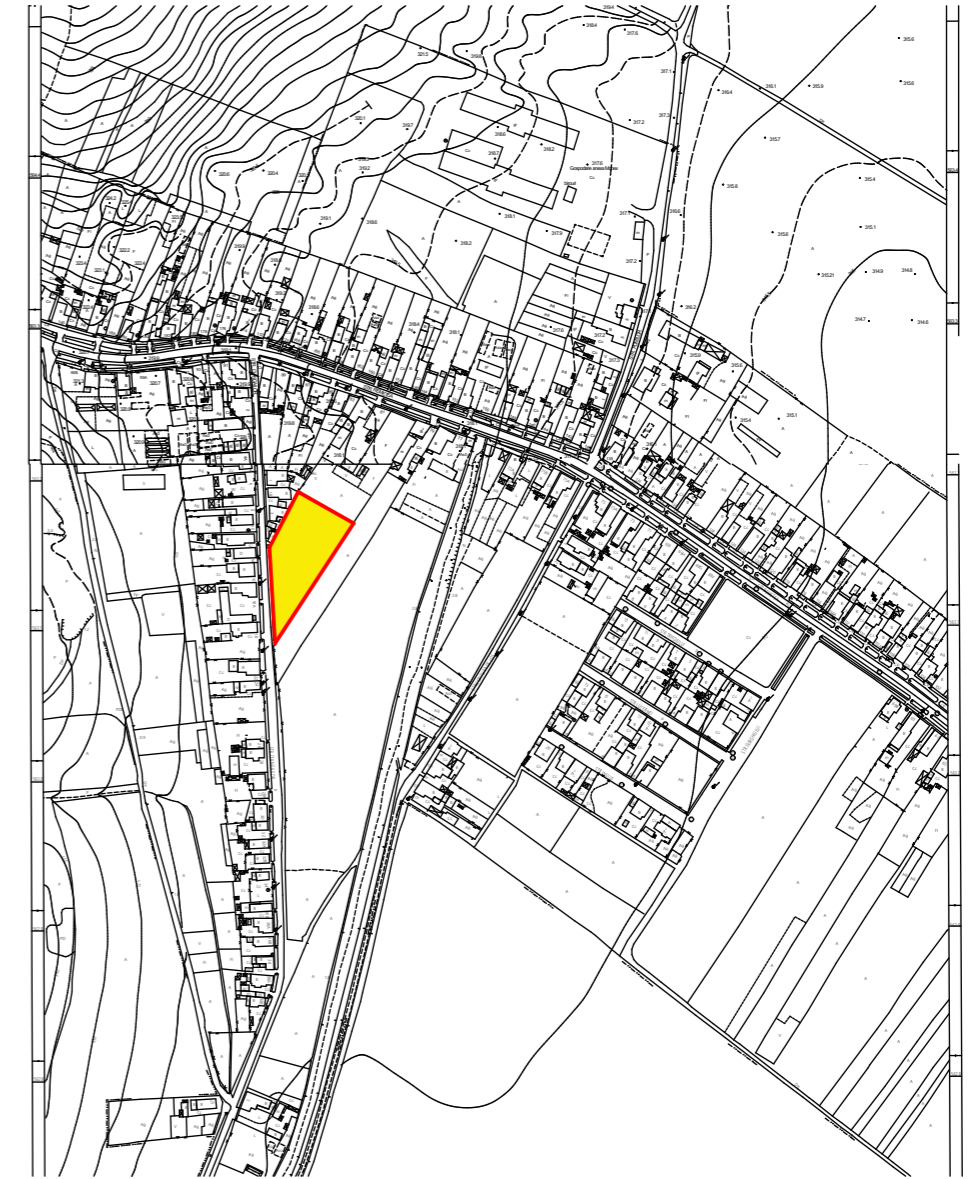

PLAN DE INCADRARE 1:5000

PLAN TOPOGRAFIC 1:500

Proiectant urbanism <b>sc ARX srl</b> Tg.Mures - str. Frunzei nr. 5 J26/384/2002 - RO 14630456		Proiectant general		Beneficiar <b>MATEI FLAVIUS</b> STR. VIITORULUI, NR. 26/2 TIRGU MURES	Proiect nr. 248/2015
Specificatie	Numele	Semnatura	Scara:	DENUMIRE PROIECT <b>P.U.D. - STABILIRE REGLEMENTARI URBANISTICE CONSTRUIRE LOCUINTA INDIVIDUALA</b>	Faza: P.U.D.
Sef Proiect Urb.	ARH. BAKO LORANT		1:500, 1:5000	STR. CEANGAILOR NR.5 TIRGU MURES	
Proiectat	ARH. IANCU MURESAN		Data:	Denumire plansa <b>PLAN DE SITUATIE TOPOGRAFIC SI INCADRARE</b>	Nr. Plansa <b>1</b>
Desenat CAD	ARH. IANCU MURESAN		9/1/2015		