





P.U.D. - STABILIRE REGLEMENTARI URBANISTICE CONSTRUIRE LOCUINTA INDIVIDUALA STR. CEANGAILOR NR.5 TIRGU MURES SITUATIA EXISTENTA

LEGENDA

LIMITE

 LIMITA ZONA STUDIATA
 LIMITA DE PROPRIETATE A TERENULUI

ZONIFICARE FUNCTIONALA

 TERENURI CONSTRUIBILE INTRAVILANE
 CIRCULATII PIETONALE
 CIRCULATII CAROSABILE
 TERENURI VIRANE (ACOSTAMENT DRUM)

DISFUNCTIONALITATI

DRUM NEMODERNIZAT


PRIORITATI

REGLEMENTARE REGIM TEHNIC

BILANT TERITORIAL

| | ZONA STUDIATA | | EXISTENT | |
|----------------------------|----------------|---------------|----------|---|
| | mp | % | mp | % |
| 1 TERENURI CONSTRUIBILE | 1315.00 | 90.41 | | |
| 2 TERENURI LIBERE (VIRANE) | 78.00 | 5.36 | | |
| 2 CIRCULATII | 61.50 | 4.23 | | |
| TOTAL ZONA STUDIATA | 1454.50 | 100.00 | | |

| | | | | | |
|---|--------------------|--------------------|----------|--|-------------------------|
| Proiectant urbanism sc ARX srl Tg.Mures - str. Frunzei nr. 5 J26/384/2002 - RO 14630456 | | Proiectant general | | Beneficiar MATEI FLAVIUS STR. VIITORULUI, NR. 26/2 TIRGU MURES | Proiect nr. 248/2015 |
| Specificatie | Numele | Semnatura | Scara: | DENUMIRE PROIECT P.U.D. - STABILIRE REGLEMENTARI URBANISTICE CONSTRUIRE LOCUINTA INDIVIDUALA | Faza: P.U.D. |
| Sef Proiect Urb. | ARH. BAKO LORANT | | 1:500 | STR. CEANGAILOR NR.5 TIRGU MURES | |
| Proiectat | ARH. IANCU MURESAN | | Data: | Denumire planşa SITUATIA EXISTENTA | Nr. Planşa 2 |
| Desenat CAD | ARH. IANCU MURESAN | | 9/1/2015 | | |

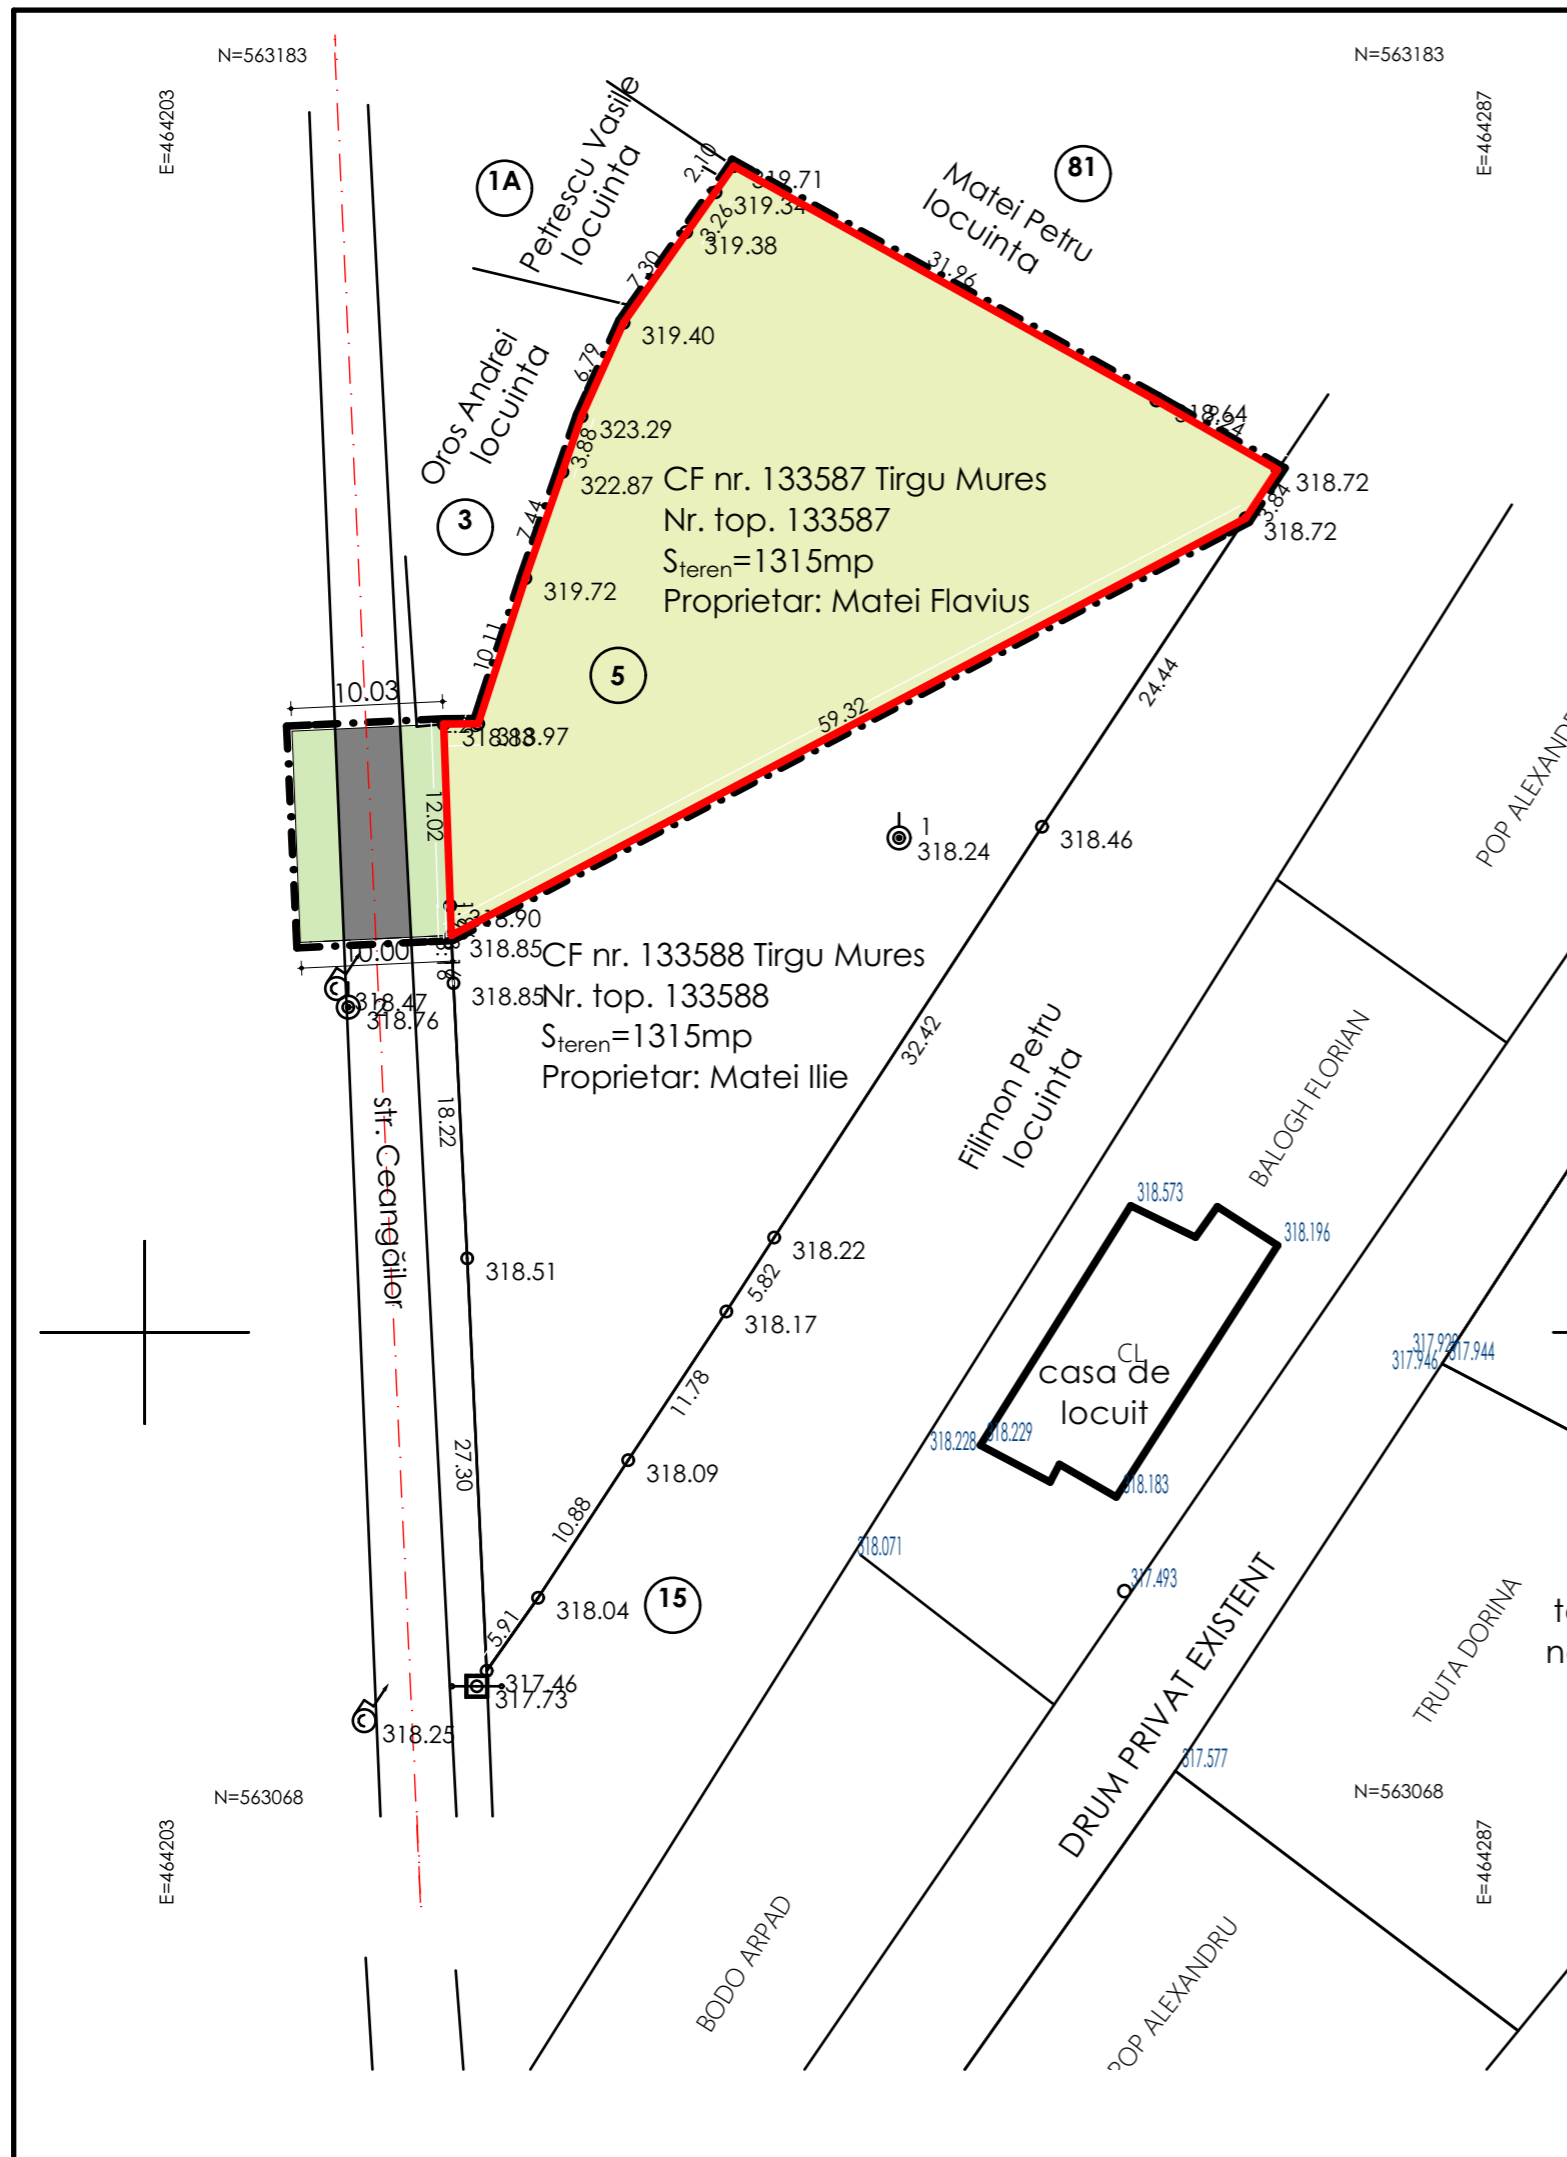

N=563183 E=464203

N=563183 E=464287

N=563068 E=464203

1A

Petrescu Vasile locuinta

Matei Petru locuinta

Oras Andrei locuinta

CF nr. 133587 Tirgu Mures
Nr. top. 133587
S_{teren}=1315mp
Proprietar: Matei Flavius

CF nr. 133588 Tirgu Mures
Nr. top. 133588
S_{teren}=1315mp
Proprietar: Matei Ilie

CL casa de locuit

teren liber neconstruit

DRUM PRIVAT EXISTENT

POP ALEXANDRU

BALOGH FLORIAN

PANCA IOAN

TRUTA DORINA

BODO ARPAD

POP ALEXANDRU

st. Ceangailor

1

15

1A